


PROSPECT ROAD

ALL EXHAUST FANS TO BE VENTED TO THE OUTSIDE



SITWORKS, DRAINAGE AND LEVELS TO BE AS PER ENGINEERS DESIGN AND DETAIL

BUILDER TO CHECK AND CONFIRM ALL DIMENSIONS PRIOR TO COMMENCEMENT OF CONSTRUCTION

1:100 SITE PLAN SCALE 1:100

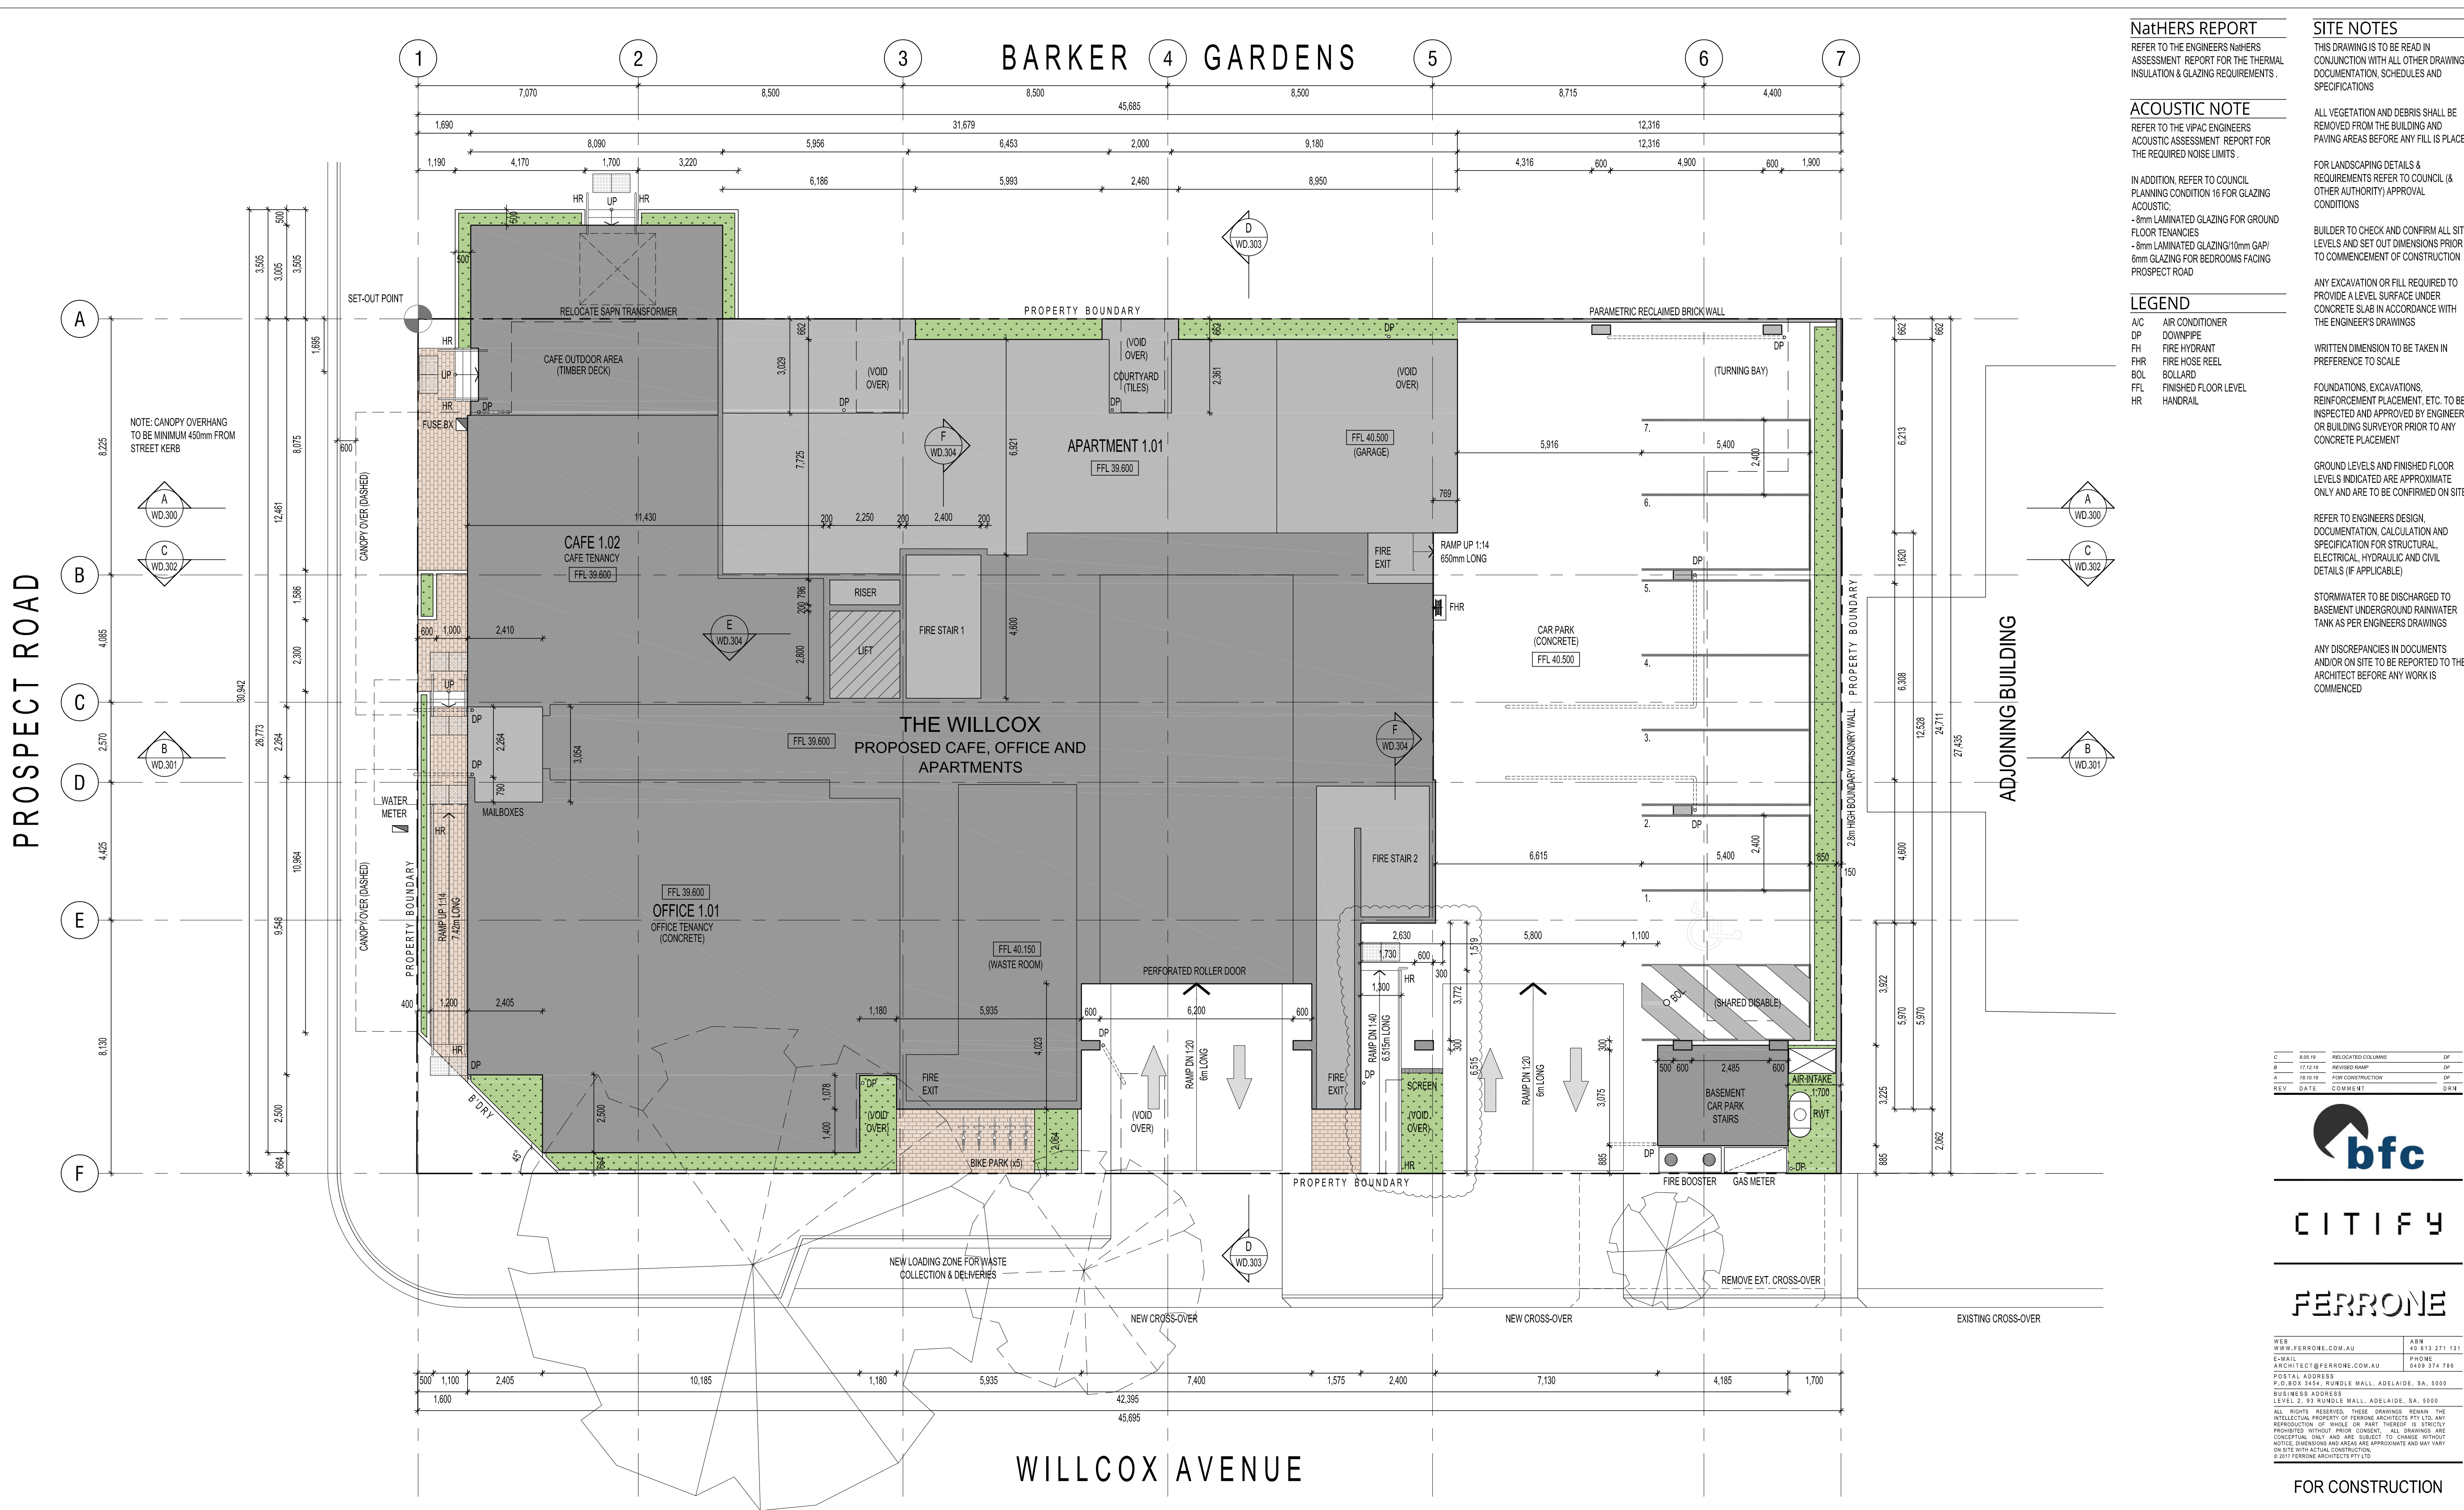

SITE PLAN
SCALE 1:100

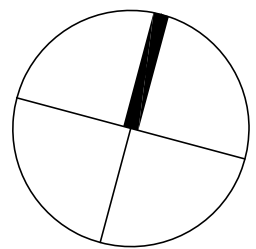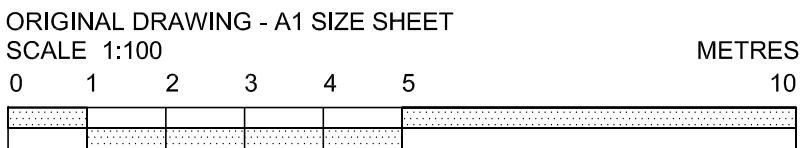

NatHERS REPORT

REFER TO THE ENGINEERS NatHERS ASSESSMENT REPORT FOR THE THERMAL INSULATION & GLAZING REQUIREMENTS.

ACOUSTIC NOTE

REFER TO THE VIPAC ENGINEERS ACOUSTIC ASSESSMENT REPORT FOR THE REQUIRED NOISE LIMITS.

IN ADDITION, REFER TO COUNCIL PLANNING CONDITION 16 FOR GLAZING ACOUSTIC:
-8mm LAMINATED GLAZING FOR GROUND FLOOR TENANCIES
-8mm LAMINATED GLAZING/10mm GAP/ 6mm GLAZING FOR BEDROOMS FACING PROSPECT ROAD

LEGEND

A/C AIR CONDITIONER
DP DOWNPIPE
FH FIRE HYDRANT
FHR FIRE HOSE REEL
BOL BOLLARD
FFL FINISHED FLOOR LEVEL
HR HANDRAIL

SITE NOTES

THIS DRAWING IS TO BE READ IN CONJUNCTION WITH ALL OTHER DRAWINGS, DOCUMENTATION, SCHEDULES AND SPECIFICATIONS

ALL VEGETATION AND DEBRIS SHALL BE REMOVED FROM THE BUILDING AND PAVING AREAS BEFORE ANY FILL IS PLACED

FOR LANDSCAPING DETAILS & REQUIREMENTS REFER TO COUNCIL (& OTHER AUTHORITY) APPROVAL CONDITIONS

BUILDER TO CHECK AND CONFIRM ALL SITE LEVELS AND SET OUT DIMENSIONS PRIOR TO COMMENCEMENT OF CONSTRUCTION

ANY EXCAVATION OR FILL REQUIRED TO PROVIDE A LEVEL SURFACE UNDER CONCRETE SLAB IN ACCORDANCE WITH THE ENGINEERS DRAWINGS

WRITTEN DIMENSION TO BE TAKEN IN PREFERENCE TO SCALE

FOUNDATIONS, EXCAVATIONS, REINFORCEMENT PLACEMENT, ETC. TO BE INSPECTED AND APPROVED BY ENGINEER OR BUILDING SURVEYOR PRIOR TO ANY CONCRETE PLACEMENT

GROUND LEVELS AND FINISHED FLOOR LEVELS INDICATED ARE APPROXIMATE ONLY AND ARE TO BE CONFIRMED ON SITE

REFER TO ENGINEERS DESIGN DOCUMENTATION, CALCULATION AND SPECIFICATION FOR STRUCTURAL, ELECTRICAL, HYDRAULIC AND CIVIL DETAILS (IF APPLICABLE)

STORMWATER TO BE DISCHARGED TO BASEMENT UNDERGROUND RAINWATER TANK AS PER ENGINEERS DRAWINGS

ANY DISCREPANCIES IN DOCUMENTS AND/OR ON SITE TO BE REPORTED TO THE ARCHITECT BEFORE ANY WORK IS COMMENCED

C	05.05.19	RELOCATED COLUMNS	DP
B	17.12.18	REVISED RAMP	DP
A	18.05.18	FOR CONSTRUCTION	DP
REV	DATE	COMMENT	DWN



CITIFY

FERRONE

WEB	WWW.FERRONE.COM.AU	ABN	49 613 271 131
E-MAIL	ARCHITECT@FERRONE.COM.AU	PHONE	0845 374 786
POSTAL ADDRESS	P.O. BOX 3414, RUNDLE MALL, ADELAIDE, SA, 5000		
BUSINESS ADDRESS	LEVEL 2, 93 RUNDLE MALL, ADELAIDE, SA, 5000		

ALL RIGHTS RESERVED. THESE DRAWINGS REMAIN THE INTELLECTUAL PROPERTY OF FERRONE ARCHITECTS PTY LTD. ANY REPRODUCTION OF WHOLE OR PART THEREOF IS STRICTLY PROHIBITED WITHOUT PRIOR CONSENT. ALL DRAWINGS ARE CONCEPTUAL ONLY AND ARE SUBJECT TO CHANGE WITHOUT NOTICE. DIMENSIONS AND AREAS ARE APPROXIMATE AND MAY VARY ON SITE WITH ACTUAL CONSTRUCTION.

FOR CONSTRUCTION

CLIENT:
CITIFY & BFC PTY LTD
ADDRESS:
117 PROSPECT ROAD
PROSPECT SA 5082
PROJECT:
THE WILLCOX APARTMENTS

SHEET TITLE:
SITE PLAN

JOB REF:	18.CITI	DATE:	MARCH 2018
DRAWN:	DP	CHECKED:	DP
SCALE:	1:100	PAPER:	A1
DRAWING NO.	WD.100	REVISION:	C