



REFER DRAWING S00 FOR GENERAL NOTES

NORTH ELEVATION

1:100

EAST ELEVATION

1:100

AA FOR CONSTRUCTION DG FK 19.10.18

No REVISION DRAWN/CHECKED DATE

PROJECT
THE WILLCOX APARTMENTS
AT: 117 PROSPECT ROAD
PROSPECT, SA 5082
FOR: CITIFY & BFC PTY LTD

DRAWING TITLE
BUILDING ELEVATIONS

Civil Structural
Environmental Geotechnical
Mechanical Electrical
Fire Hydraulics
Lifts Green ESD

Level 6, 100 Pirie Street,
Adelaide SA 5000
Telephone 08 8238 4100
Facsimile 08 8410 1405




SCALES AS SHOWN COPYRIGHT RESERVED

DRAWN DG
DATE APRIL 2018
ENGINEER FK
CHECKED

DRAWING No.
1802052-S201/AA

0 10 20 30 40 50 100mm
When sheet printed full size, the scale bar is 100mm.

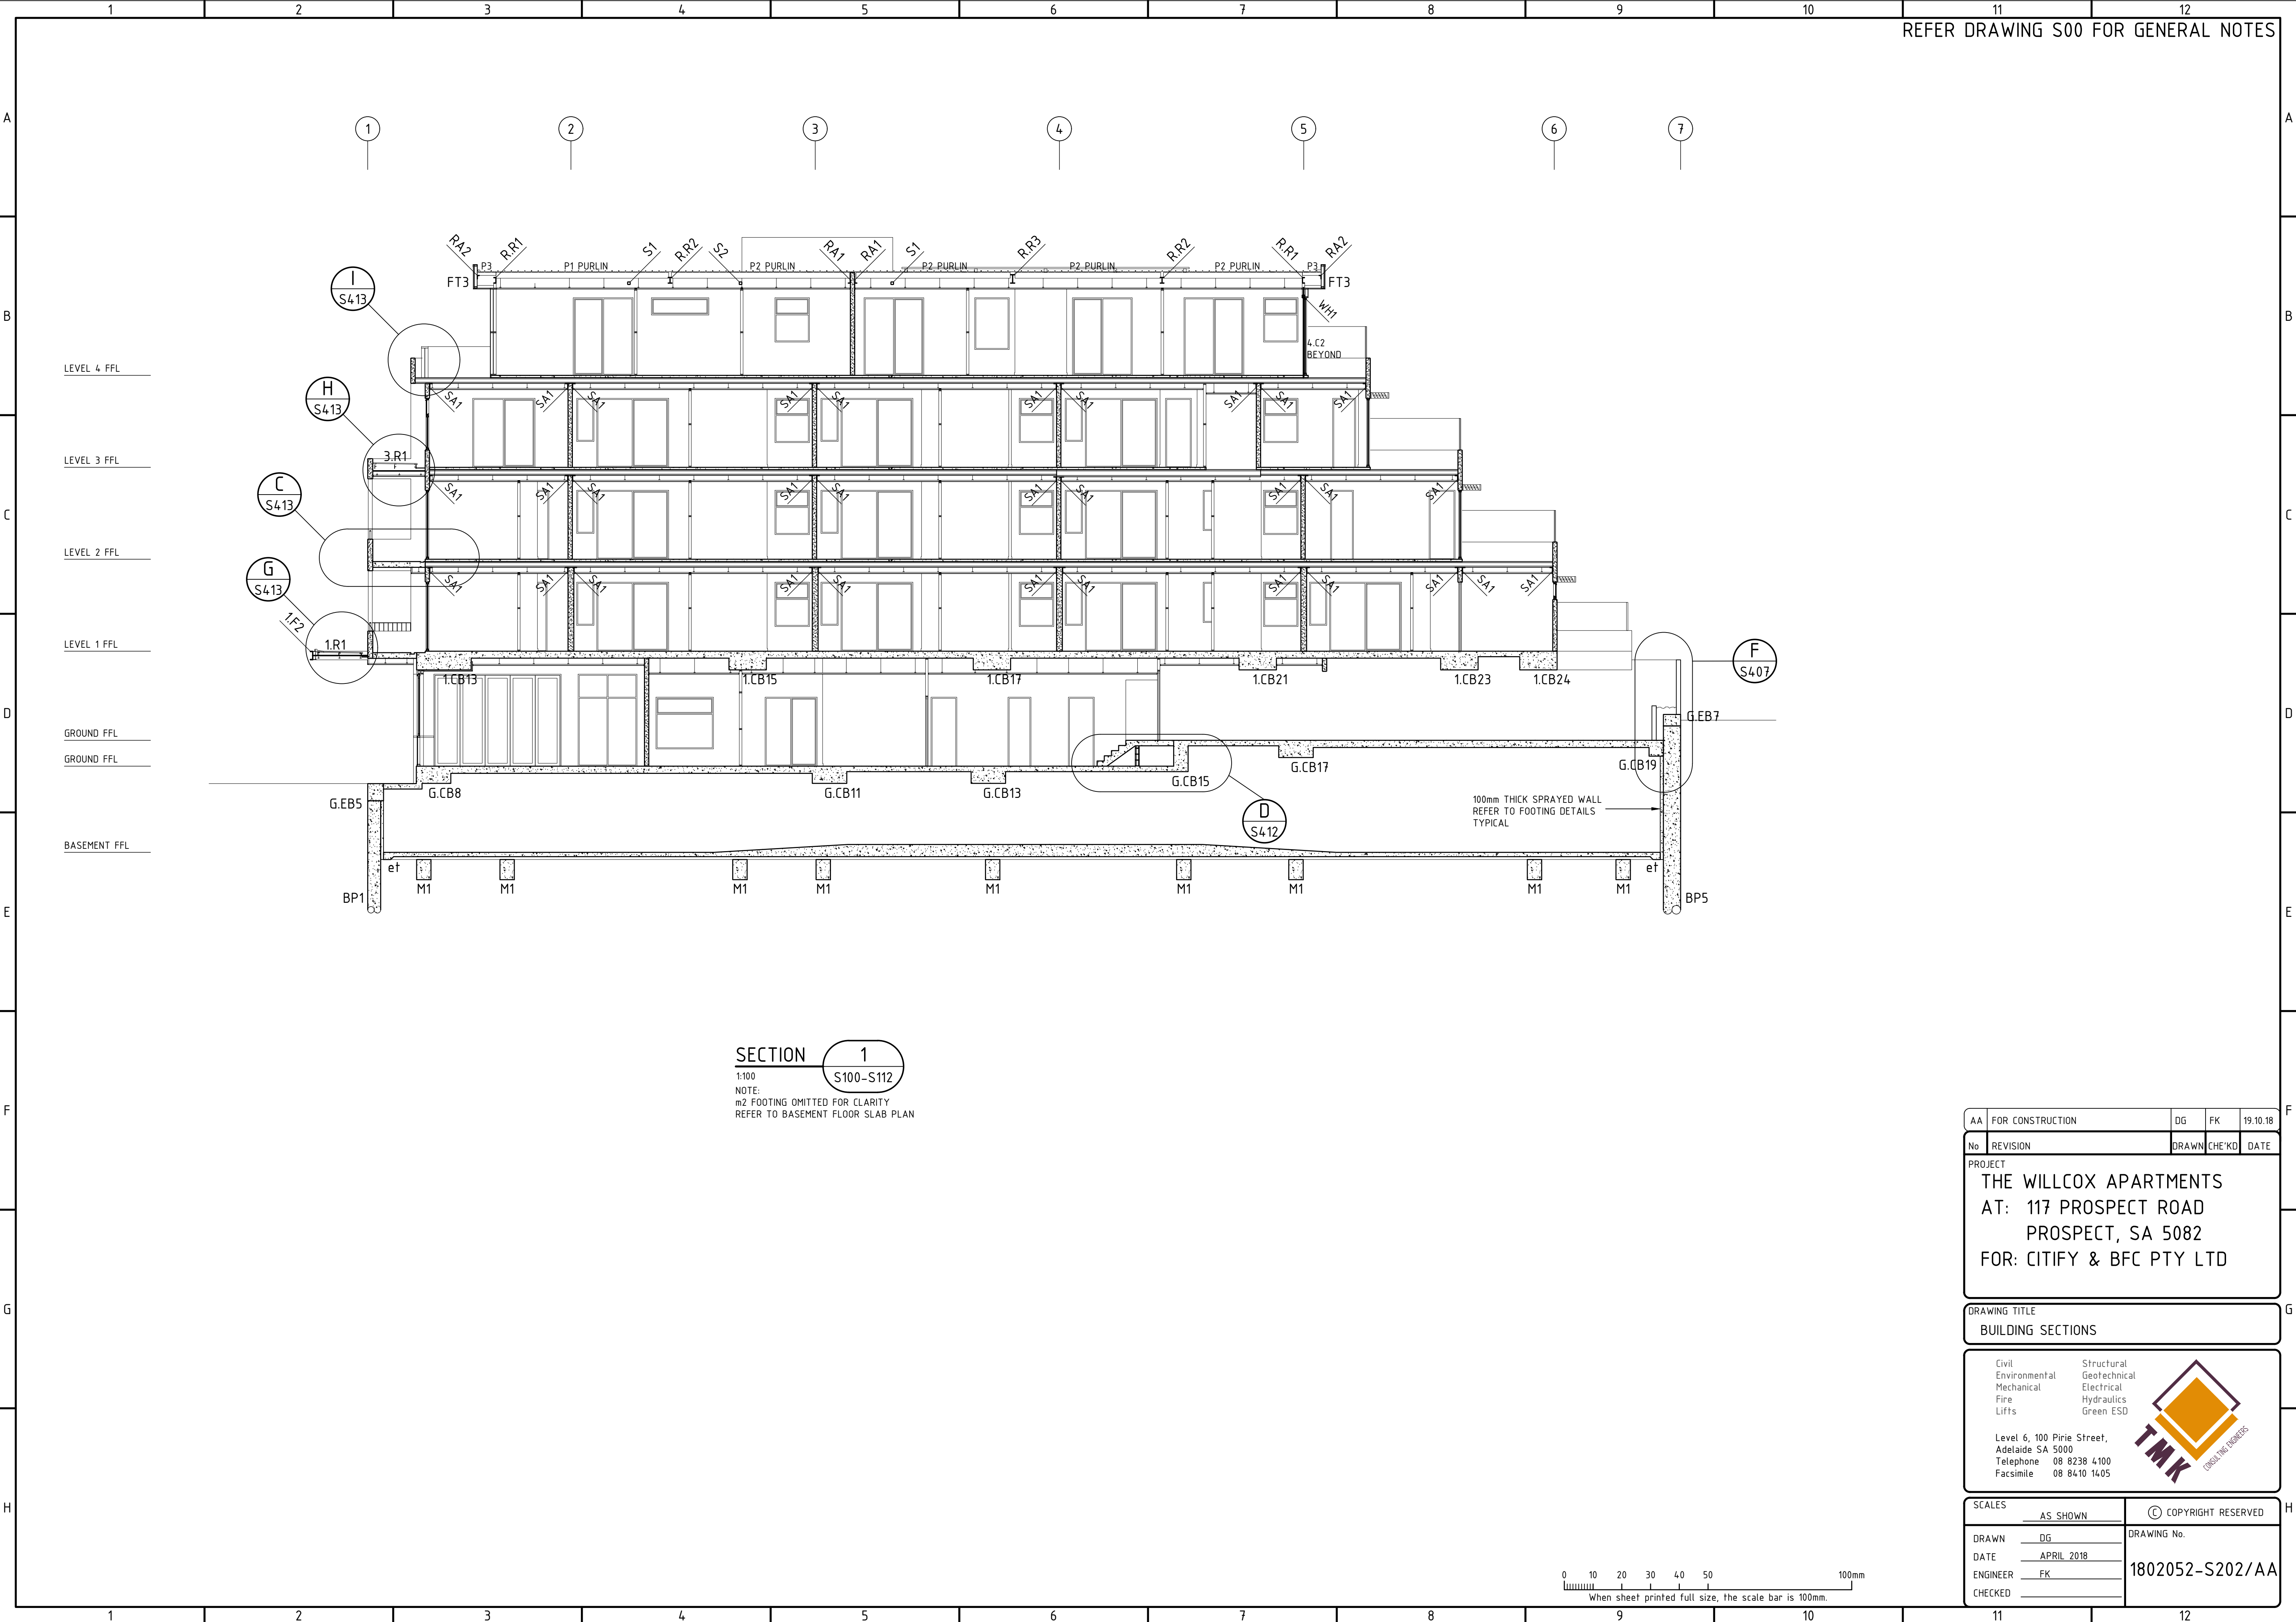

SECTION 1
1:100
NOTE:
m2 FOOTING OMITTED FOR CLARITY
REFER TO BASEMENT FLOOR SLAB PLAN

AA	FOR CONSTRUCTION	DG	FK	19.10.18
No	REVISION	DRAWN	CHECKED	DATE

PROJECT

THE WILLCOX APARTMENTS
AT: 117 PROSPECT ROAD
PROSPECT, SA 5082
FOR: CITIFY & BFC PTY LTD

DRAWING TITLE


BUILDING SECTIONS

Civil	Structural
Environmental	Geotechnical
Mechanical	Electrical
Fire	Hydraulics
Lifts	Green ESD

Level 6, 100 Pirie Street,
Adelaide SA 5000
Telephone 08 8238 4100
Facsimile 08 8410 1405

TMK CONSULTING ENGINEERS

SCALES	AS SHOWN	COPYRIGHT RESERVED
DRAWN	DG	DRAWING No.
DATE	APRIL 2018	1802052-S202/AA
ENGINEER	FK	
CHECKED		

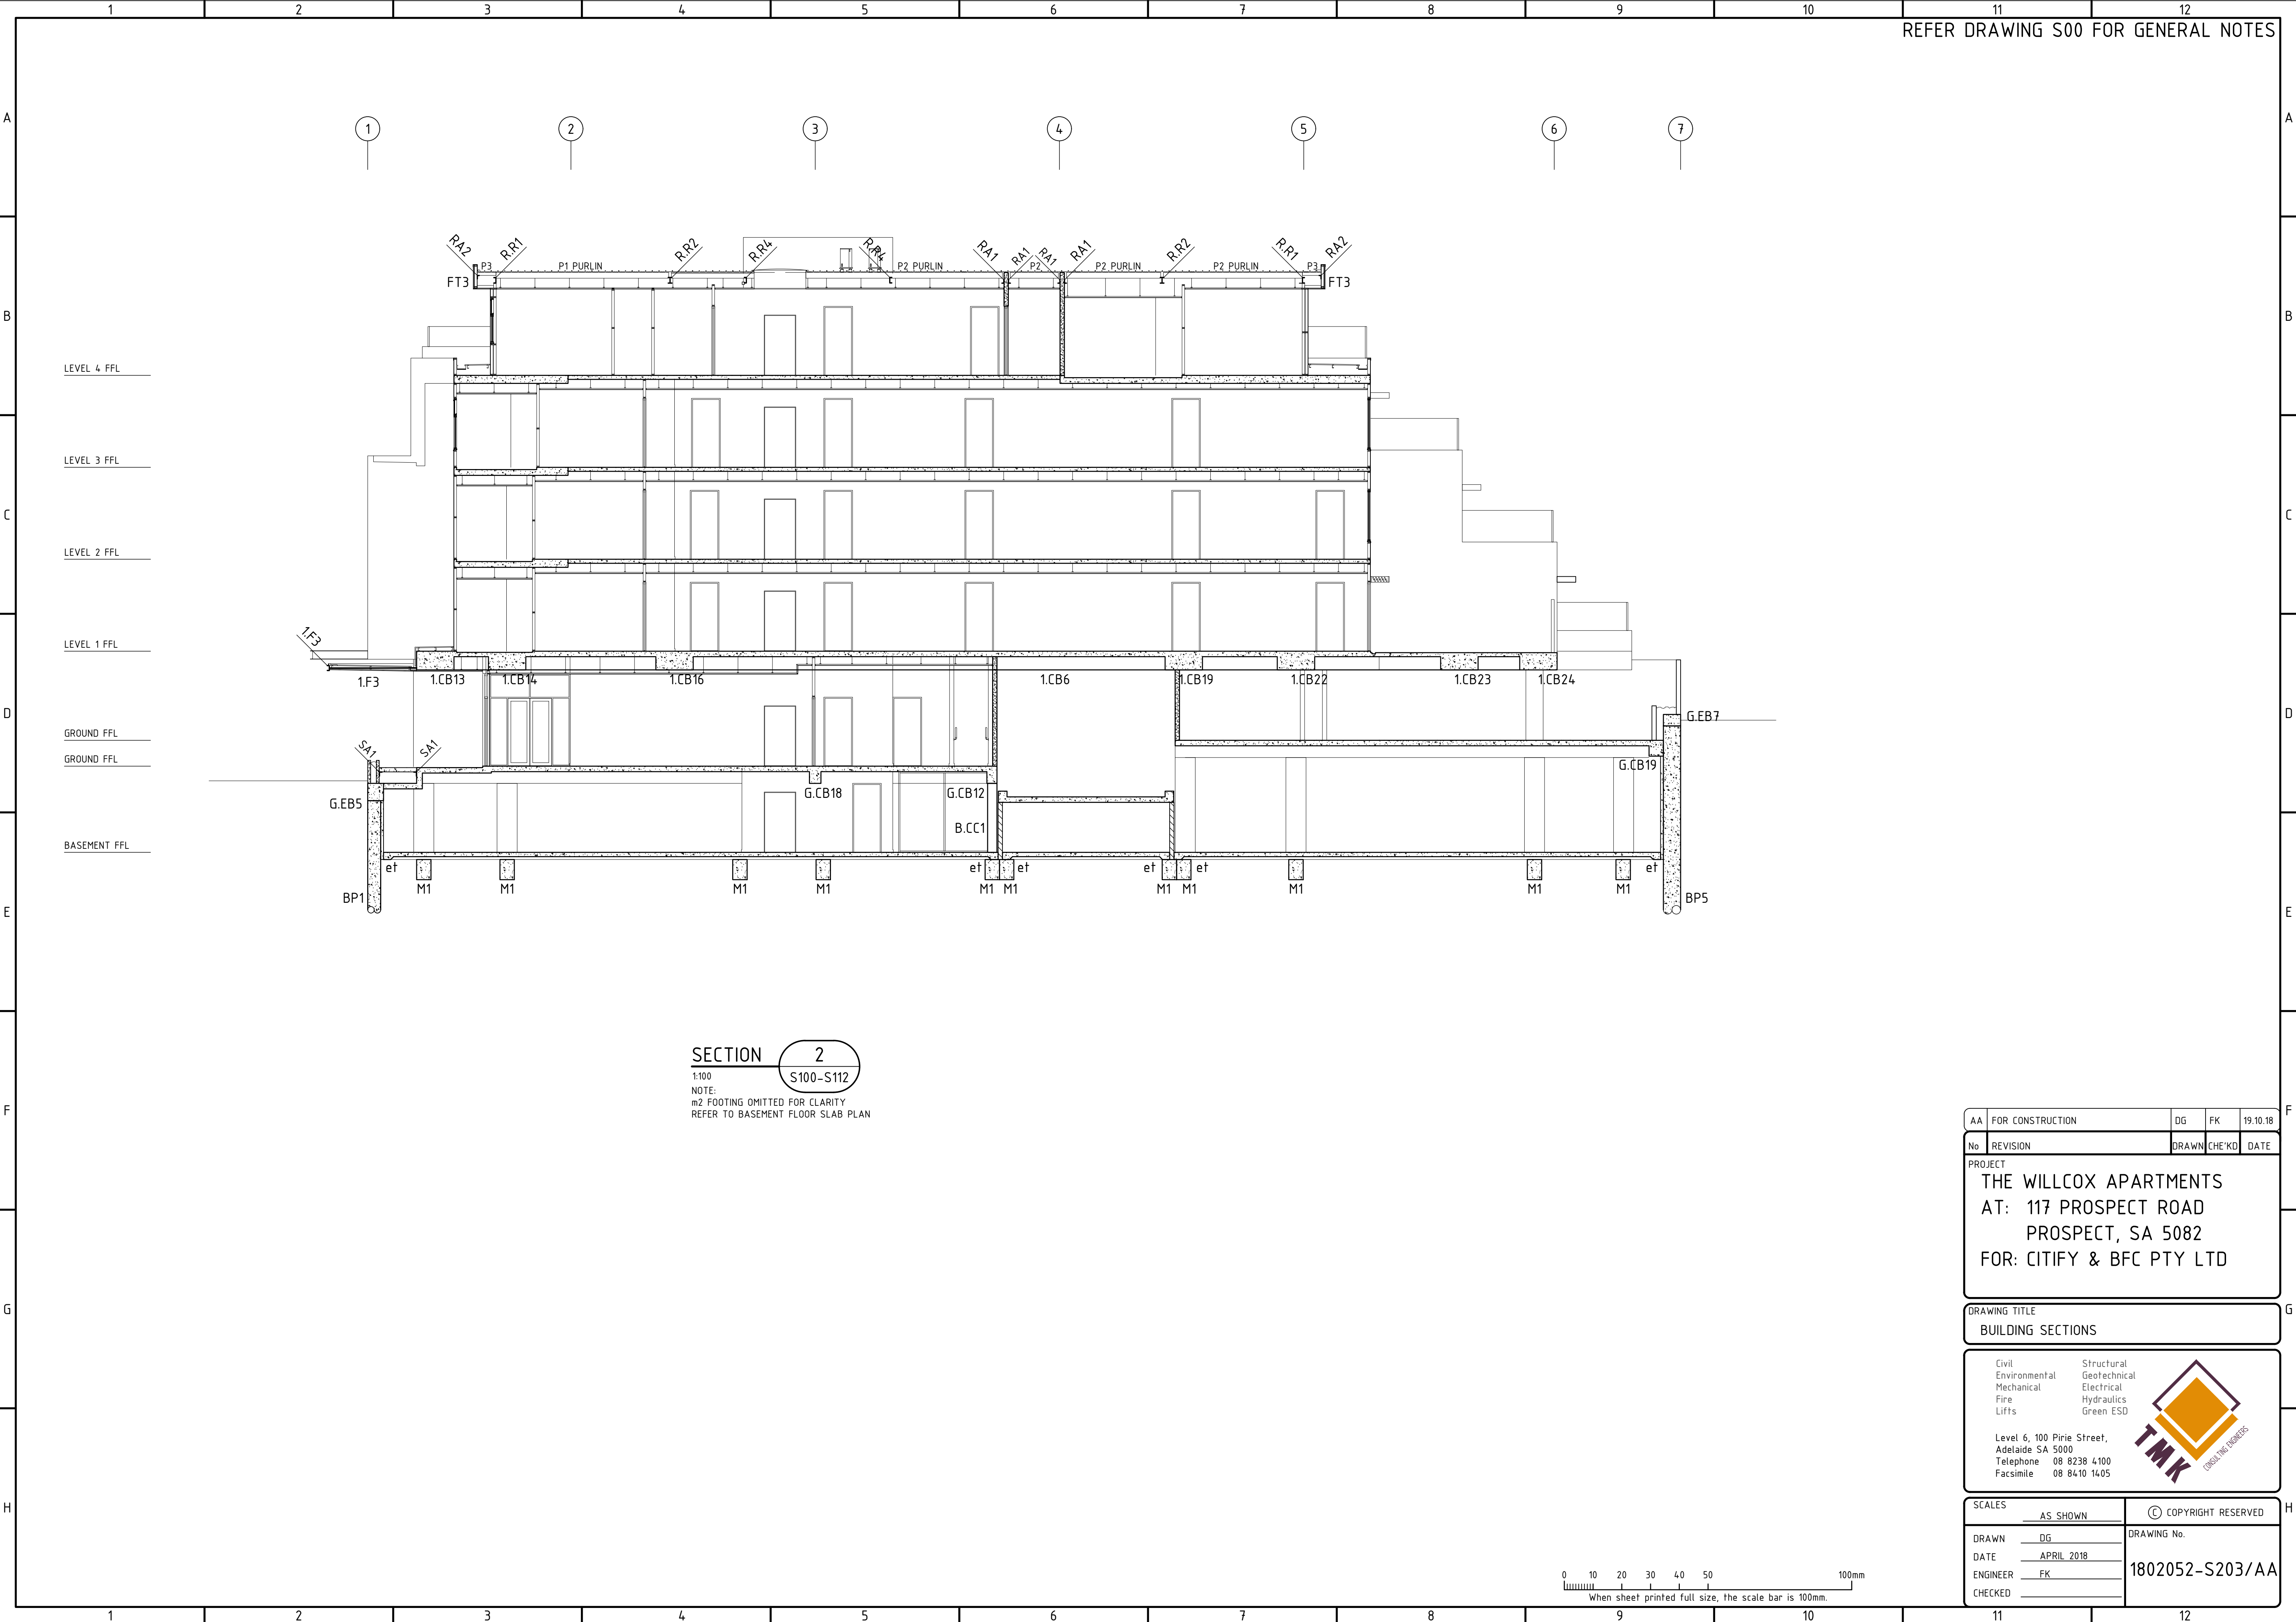

REFER DRAWING S00 FOR GENERAL NOTES

SECTION 2
1:100
NOTE:
m2 FOOTING OMITTED FOR CLARITY
REFER TO BASEMENT FLOOR SLAB PLAN

AA	FOR CONSTRUCTION	DG	FK	19.10.18
No	REVISION	DRAWN	CHECKED	DATE

PROJECT
THE WILLCOX APARTMENTS
AT: 117 PROSPECT ROAD
PROSPECT, SA 5082
FOR: CITIFY & BFC PTY LTD

DRAWING TITLE
BUILDING SECTIONS


Civil
Environmental
Mechanical
Fire
Lifts


Structural
Geotechnical
Electrical
Hydraulics
Green ESD

Level 6, 100 Pirie Street,
Adelaide SA 5000
Telephone 08 8238 4100
Facsimile 08 8410 1405



TMK
CONCRETE CONSTRUCTION

 
SCALES	AS SHOWN	COPYRIGHT RESERVED
DRAWN	DG	DRAWING No.
DATE	APRIL 2018	1802052-S203/AA
ENGINEER	FK	
CHECKED		

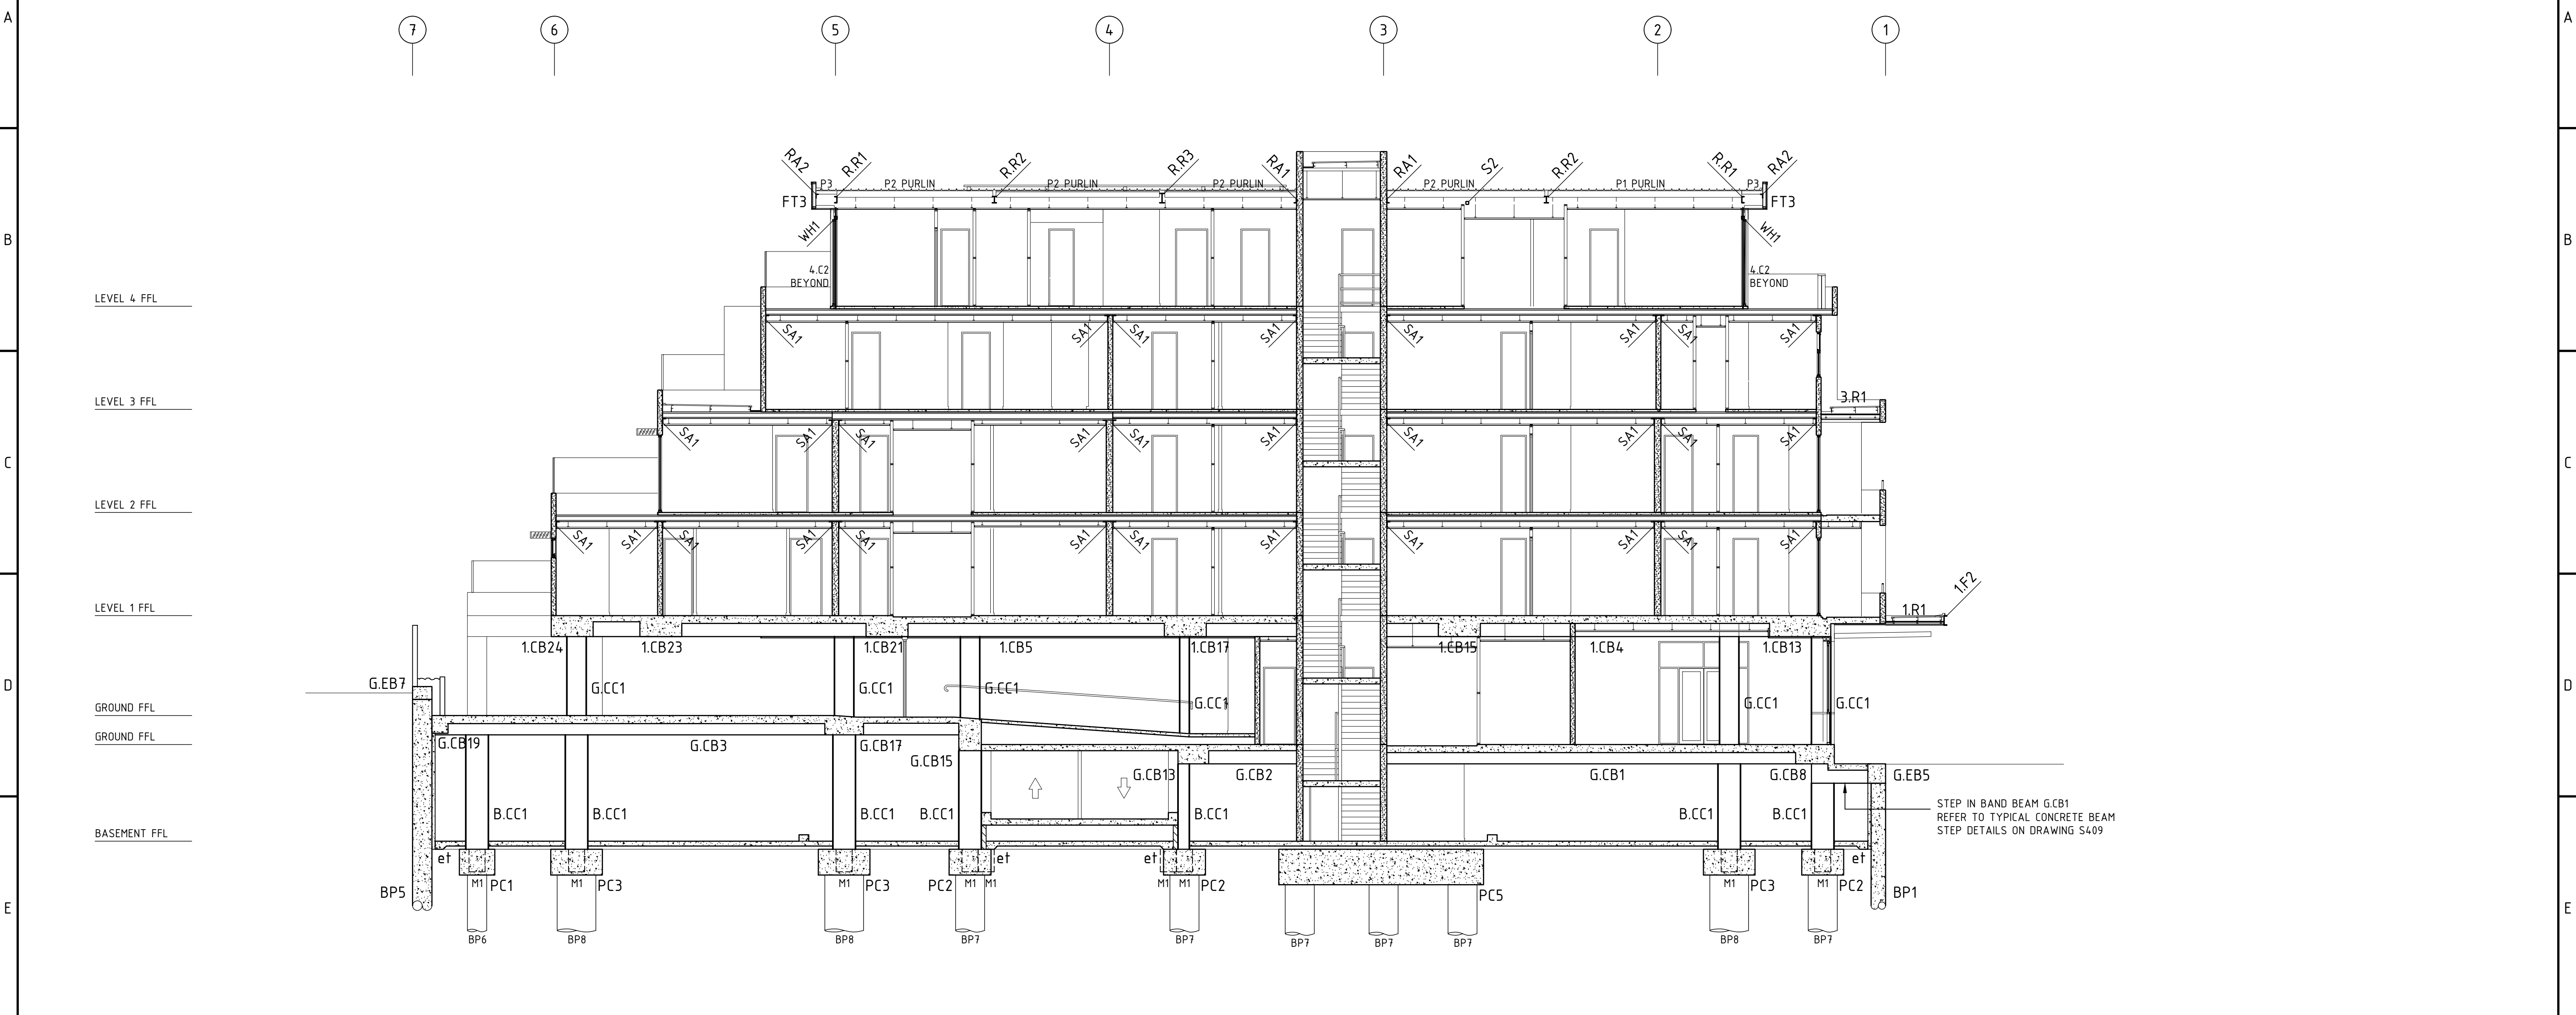




SECTION 3
 1:100
 NOTE:
 m2 FOOTING OMITTED FOR CLARITY
 REFER TO BASEMENT FLOOR SLAB PLAN

AA	FOR CONSTRUCTION	DG	FK	19.10.18
No	REVISION	DRAWN	CHE'KD	DATE
PROJECT THE WILLCOX APARTMENTS AT: 117 PROSPECT ROAD PROSPECT, SA 5082 FOR: CITIFY & BFC PTY LTD				
DRAWING TITLE BUILDING SECTIONS				
<div> <div> Civil Environmental Mechanical Fire Lifts </div> <div> Structural Geotechnical Electrical Hydraulics Green ESD </div> <div>  </div> </div> <div> Level 6, 100 Pirie Street, Adelaide SA 5000 Telephone 08 8238 4100 Facsimile 08 8410 1405 </div>				
SCALES <div> <div>AS SHOWN</div> <div> (C) COPYRIGHT RESERVED </div> </div>				
DRAWN	DG	DRAWING No.		
DATE	APRIL 2018	1802052-S204/AA		
ENGINEER	FK			
CHECKED				

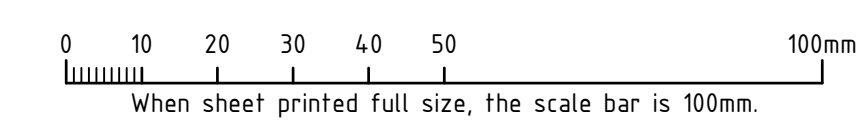

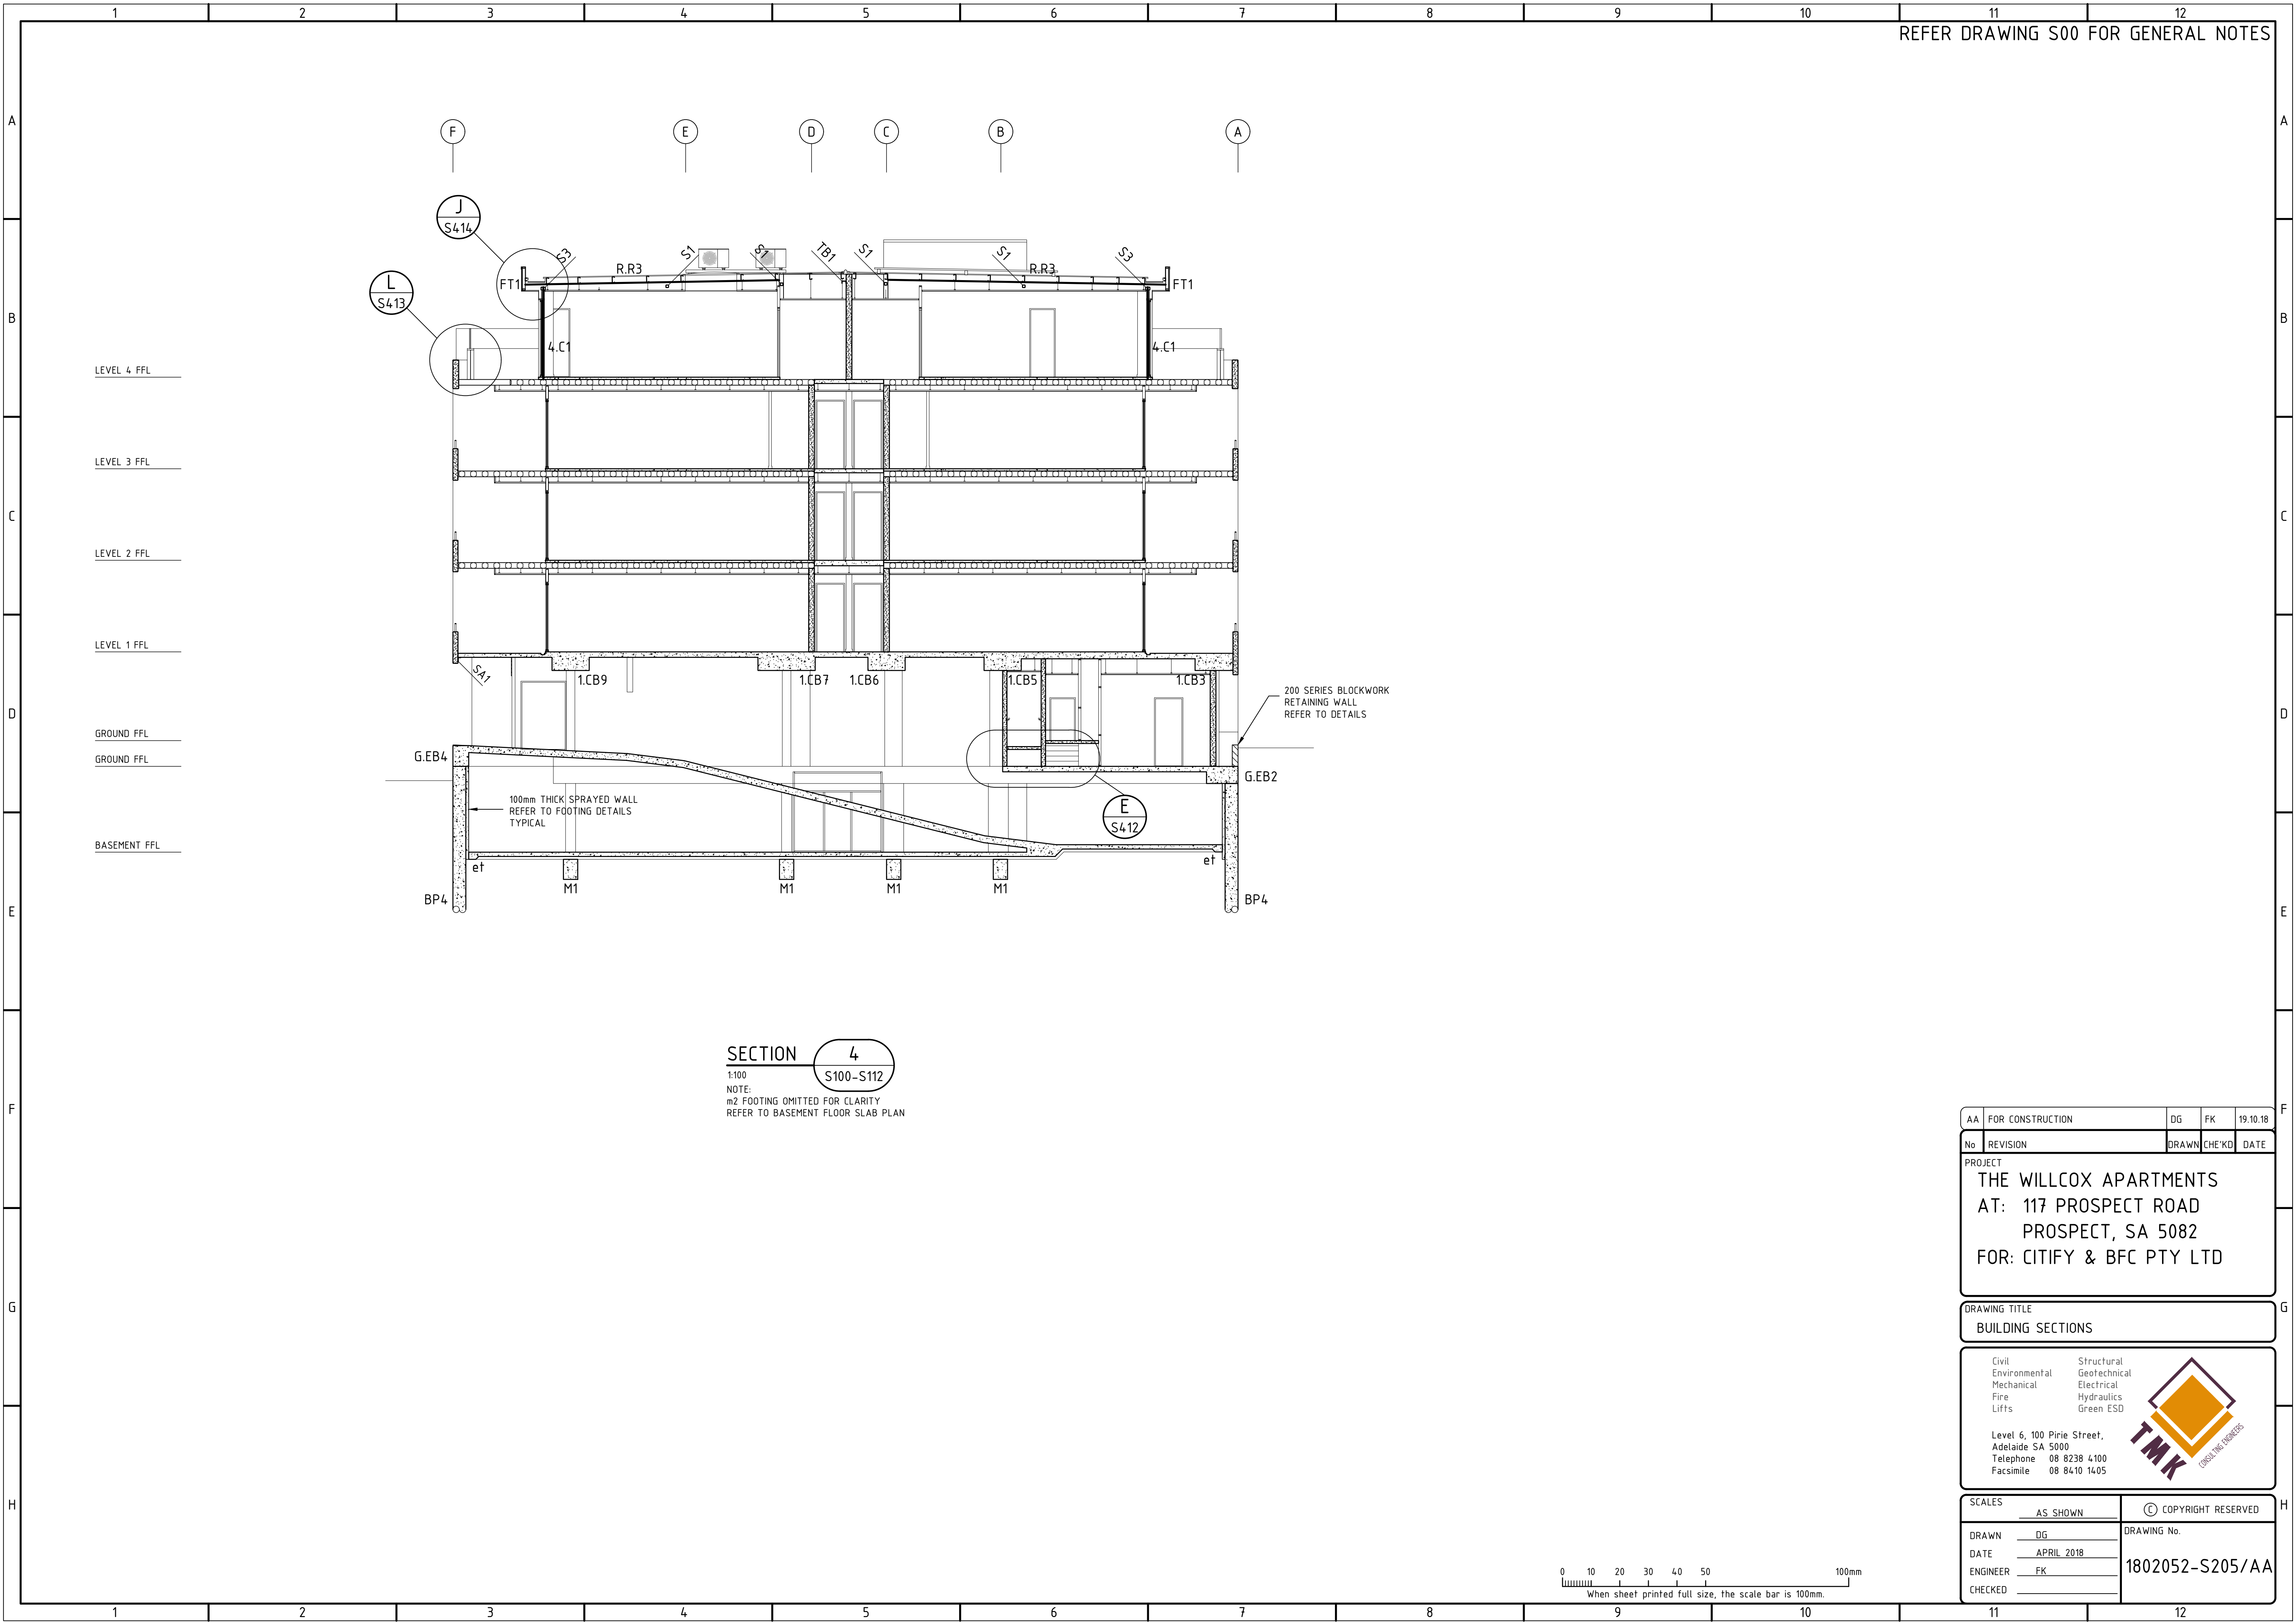

SECTION 4
1:100
NOTE:
m2 FOOTING OMITTED FOR CLARITY
REFER TO BASEMENT FLOOR SLAB PLAN

AA	FOR CONSTRUCTION	DG	FK	19.10.18
No	REVISION	DRAWN	CHECKED	DATE
PROJECT				
THE WILLCOX APARTMENTS				
AT: 117 PROSPECT ROAD				
PROSPECT, SA 5082				
FOR: CITIFY & BFC PTY LTD				
DRAWING TITLE				
BUILDING SECTIONS				
Civil Environmental Mechanical Fire Lifts				
Structural Geotechnical Electrical Hydraulics Green ESD				
Level 6, 100 Pirie Street, Adelaide SA 5000 Telephone 08 8238 4100 Facsimile 08 8410 1405				
TMK CONSULTING ENGINEERS				
SCALES		COPYRIGHT RESERVED		
AS SHOWN		DRAWING No.		
DRAWN DG		1802052-S205/AA		
DATE APRIL 2018				
ENGINEER FK				
CHECKED				