


(VACANT)

(VACANT)

SHED-GI

TREE H3 S3

TREE H5 S4

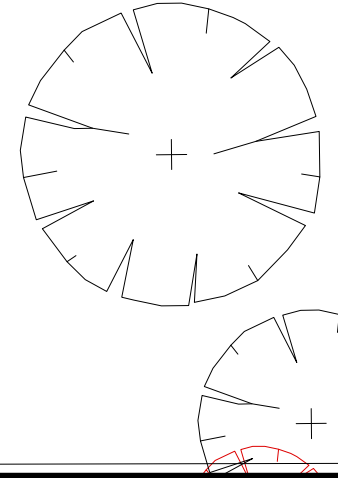

TREE H6 S4

TREE H3 S3

GAS ELECTRICAL WATER METER SERVICES LOCATION (DWELLINGS 1-7)

VERANDAH


SINGLE STOREY-BRICK

FENCE-GI

45.72m

1500mm TIMBER SLATED SCREEN TO BIN ENCLOSURE, WOOD SILO BIN & 2X1100L SILO BINS

VERANDAH TRW100.08

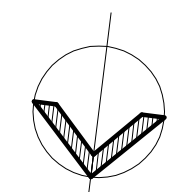

SITE PLAN


DWELLINGS 1-7 SCALE 1:100

SERVICES METERS (GAS, WATER & ELECT.) SERVICE METER BANK DESIGN & CONFIGURATION TO BE CONFIRMED WITH BY OWNER PRIOR TO COMMENCEMENT OF CONSTRUCTION

LANDSCAPING LEGEND
(EX AGS) DENOTES EXPOSED AGGREGATE FINISH TO CONCRETE (PAVING)
(P) DENOTES SELECTED PAVERS SPACED EQUALLY
CL DENOTES 2200Wx12000 CLOTHESLINE


REFER TO ENGINEER'S SITE WORKS AND DRAINAGE PLAN FOR ALL SITE WORKS AND DRAINAGE

FENCE LEGEND
F1 - 1800H COLORBOND GOOD NEIGHBOUR FENCING
F2 - 1800H TIMBER SLATED SCREEN

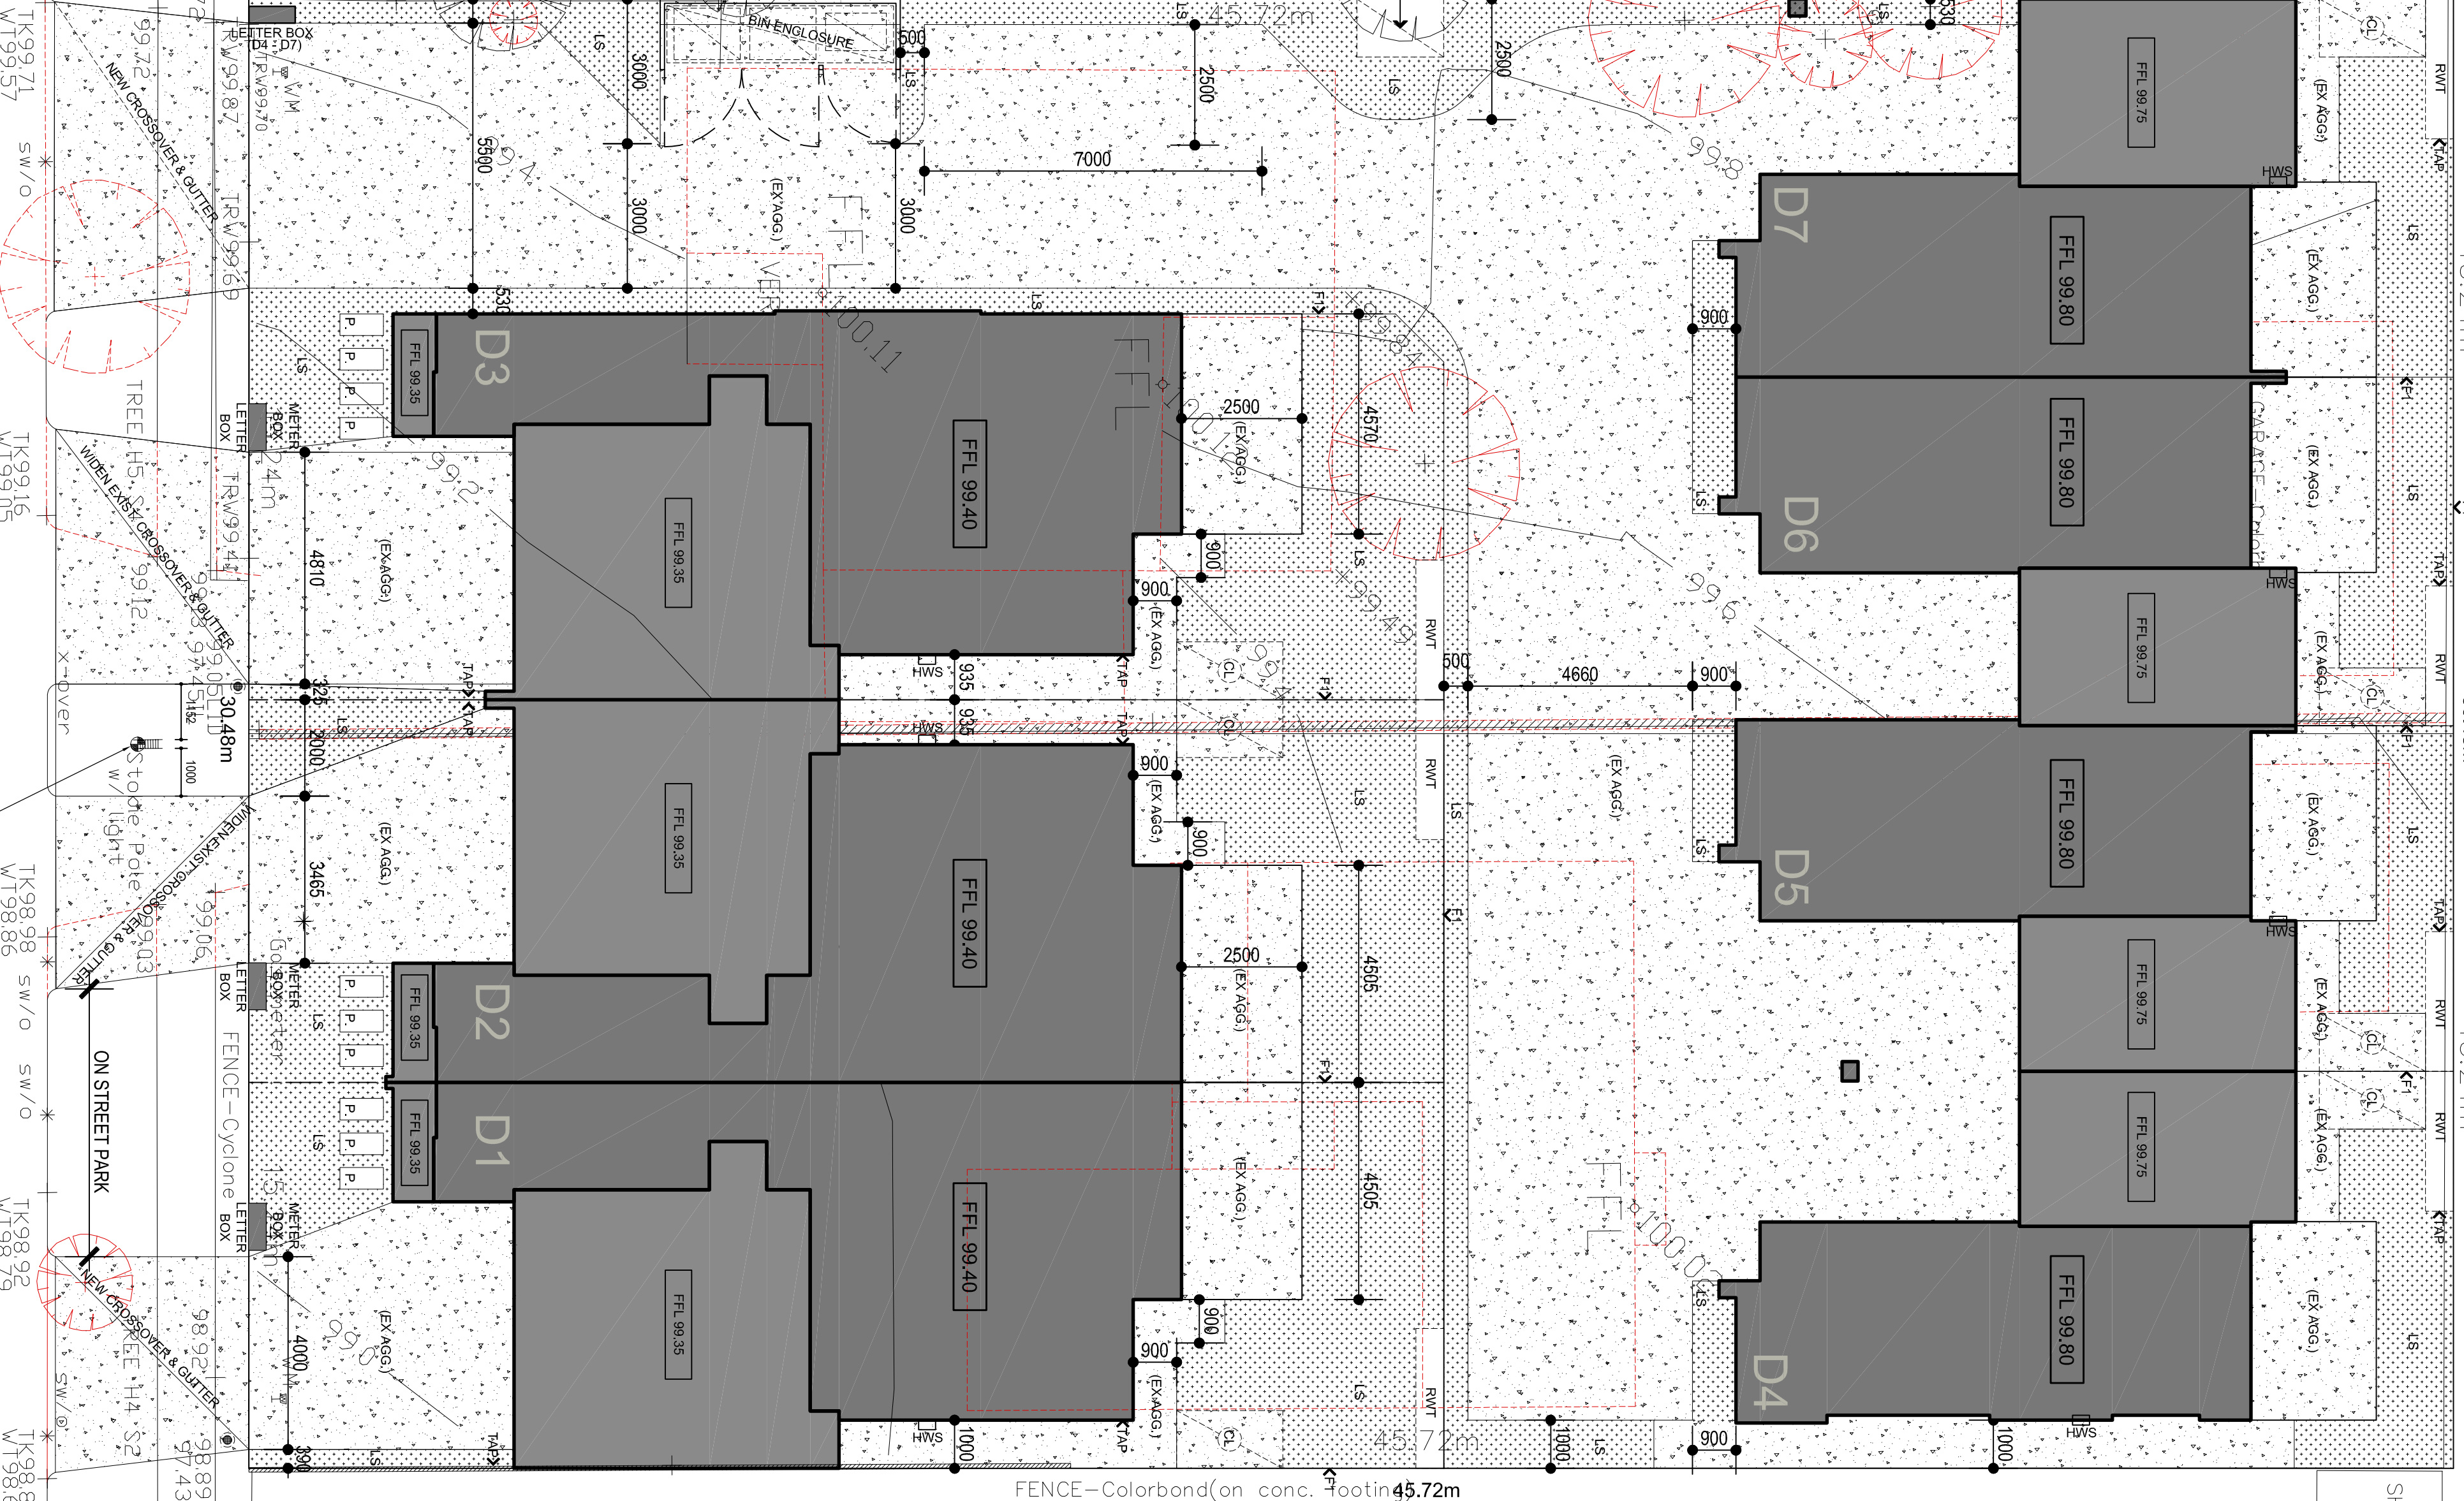


FENCE-Colorbond (on conc. footing) 45.72m

SINGLE STOR

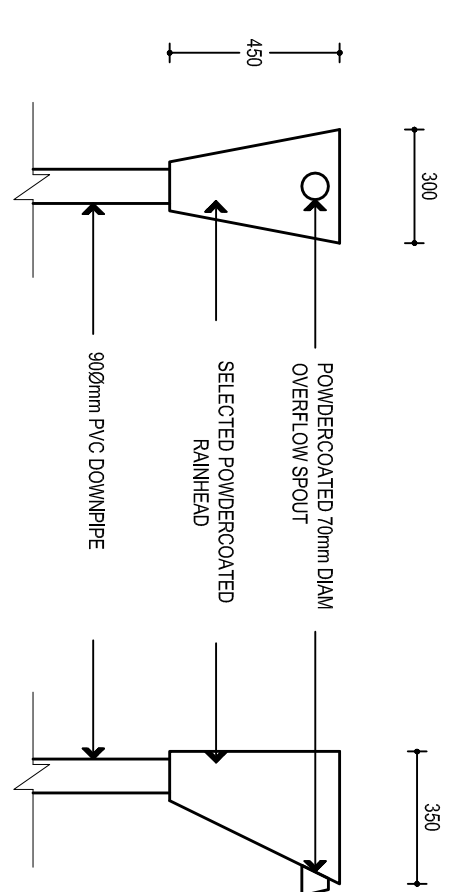


FRONT & SIDE ELEVATION

SCALE 1:50

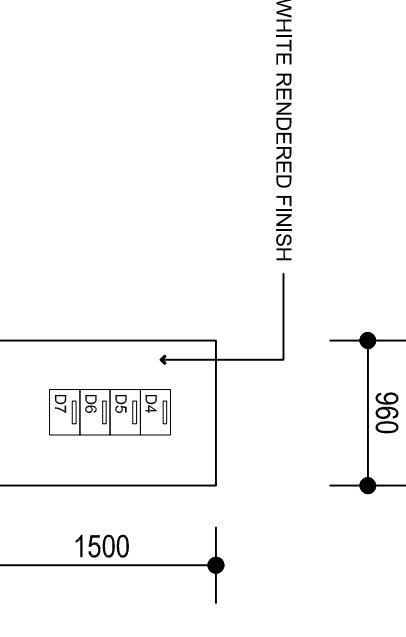

LETTER BOX ELEVATION

SCALE 1:50 DWELLINGS 4 - 7

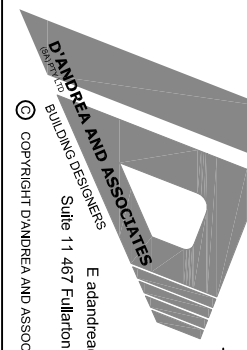

T 08 8272 6632
F 08 8272 4465
E info@windsorandassociates.com.au
S 147 Ralston Road Ralston SA 5093
© copyright WINDSOR AND ASSOCIATES 2017/17/18

PROPOSED 7 TWO STOREY DWELLINGS
AT 50-52 WINDSOR ST MAGILL
FOR: WP PROPERTY GROUP

ARCHITECTURAL DRAWINGS TO BE READ IN CONJUNCTION WITH SPECIFICATION, SECTION & BBA	PRELIMINARY PLAN FOR CONSTRUCTION	AMENDMENTS:	SITE PLAN
ALL DIMENSIONS AND LEVELS TO BE COVERED FROM TO THE CORNER OF THE LOT. ANY DISCREPANCY TO BE REPORTED TO THE ARCHITECT IMMEDIATELY.	BUILDING APPLICATION	ISSUE DATE	DWELLINGS 1 - 7
DATE: 17/09/2018	DATE: 17/09/2018	REVISION	A = 07
SCALE: 1:100	SCALE: 1:100	COMMENTS	CERTIFICATION ISSUE