




REFER DRAWING S00 FOR GENERAL NOTES

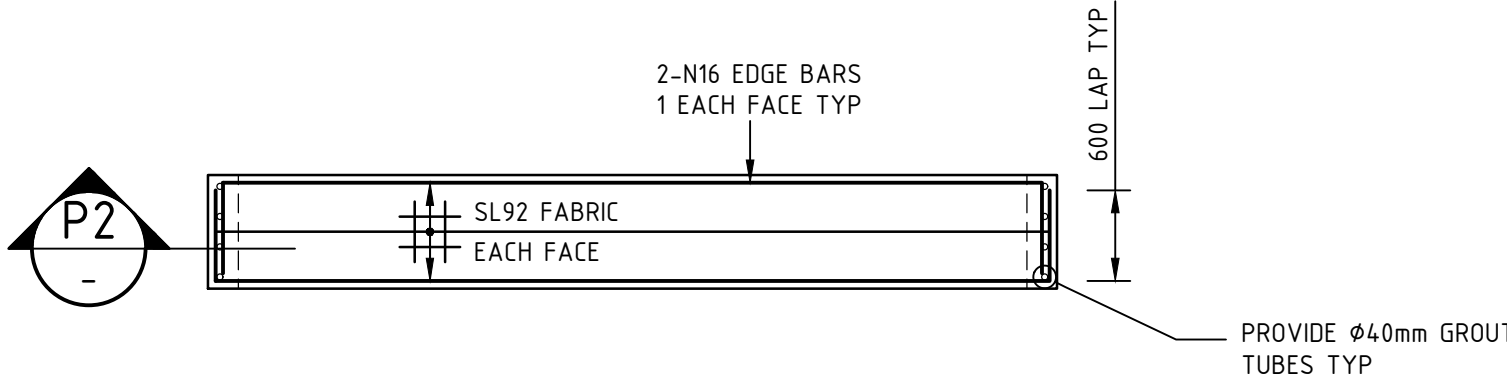


PRECAST LID PANEL 3.LP1
200

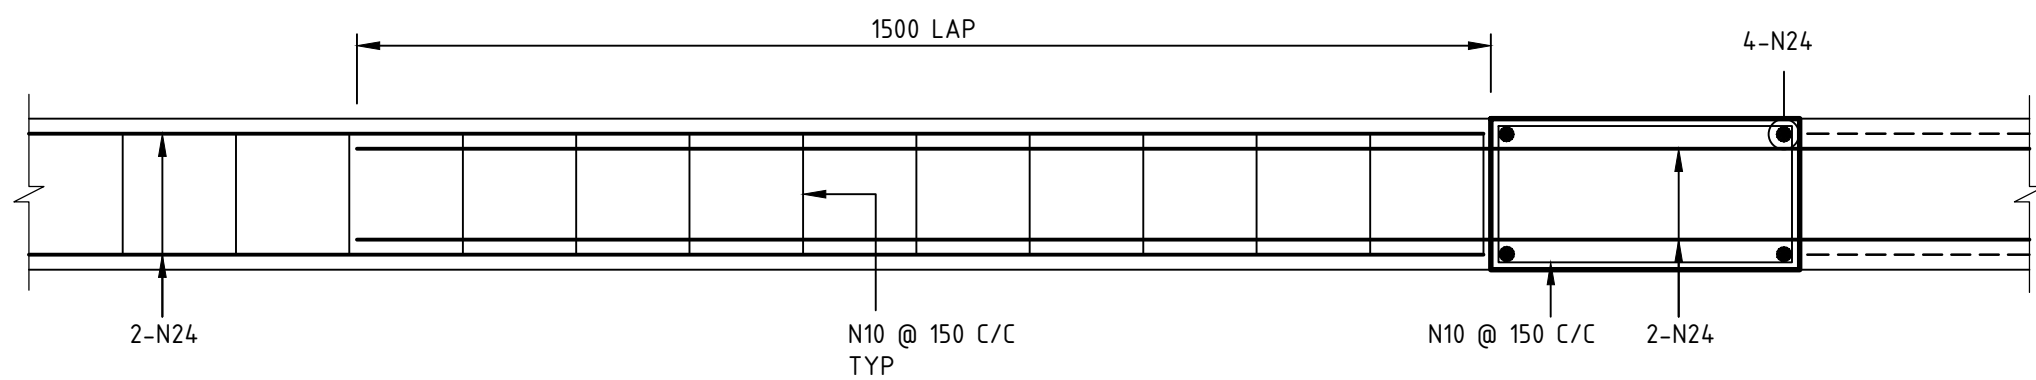

SECTION P1
1:10

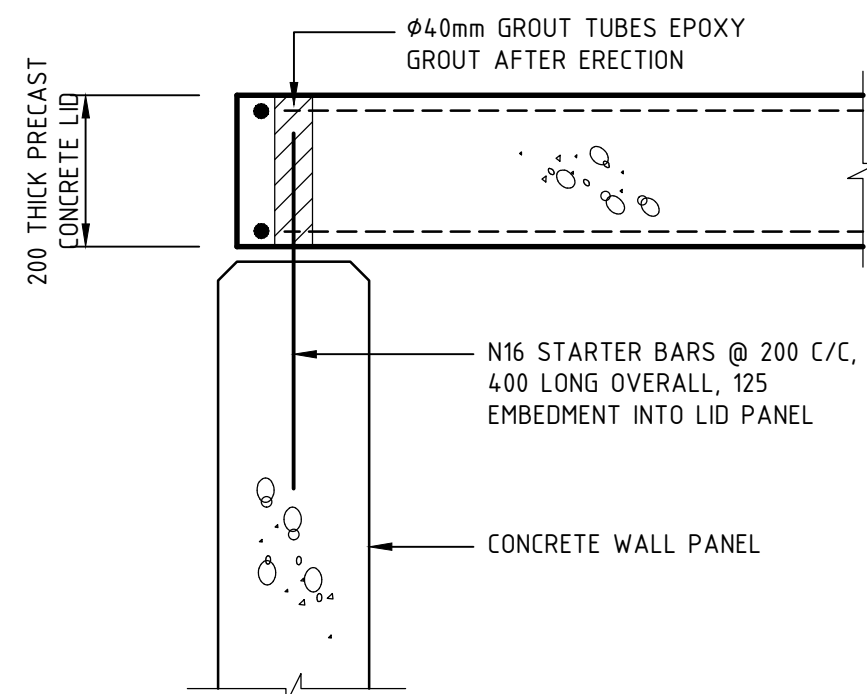

SECTION P2
1:10

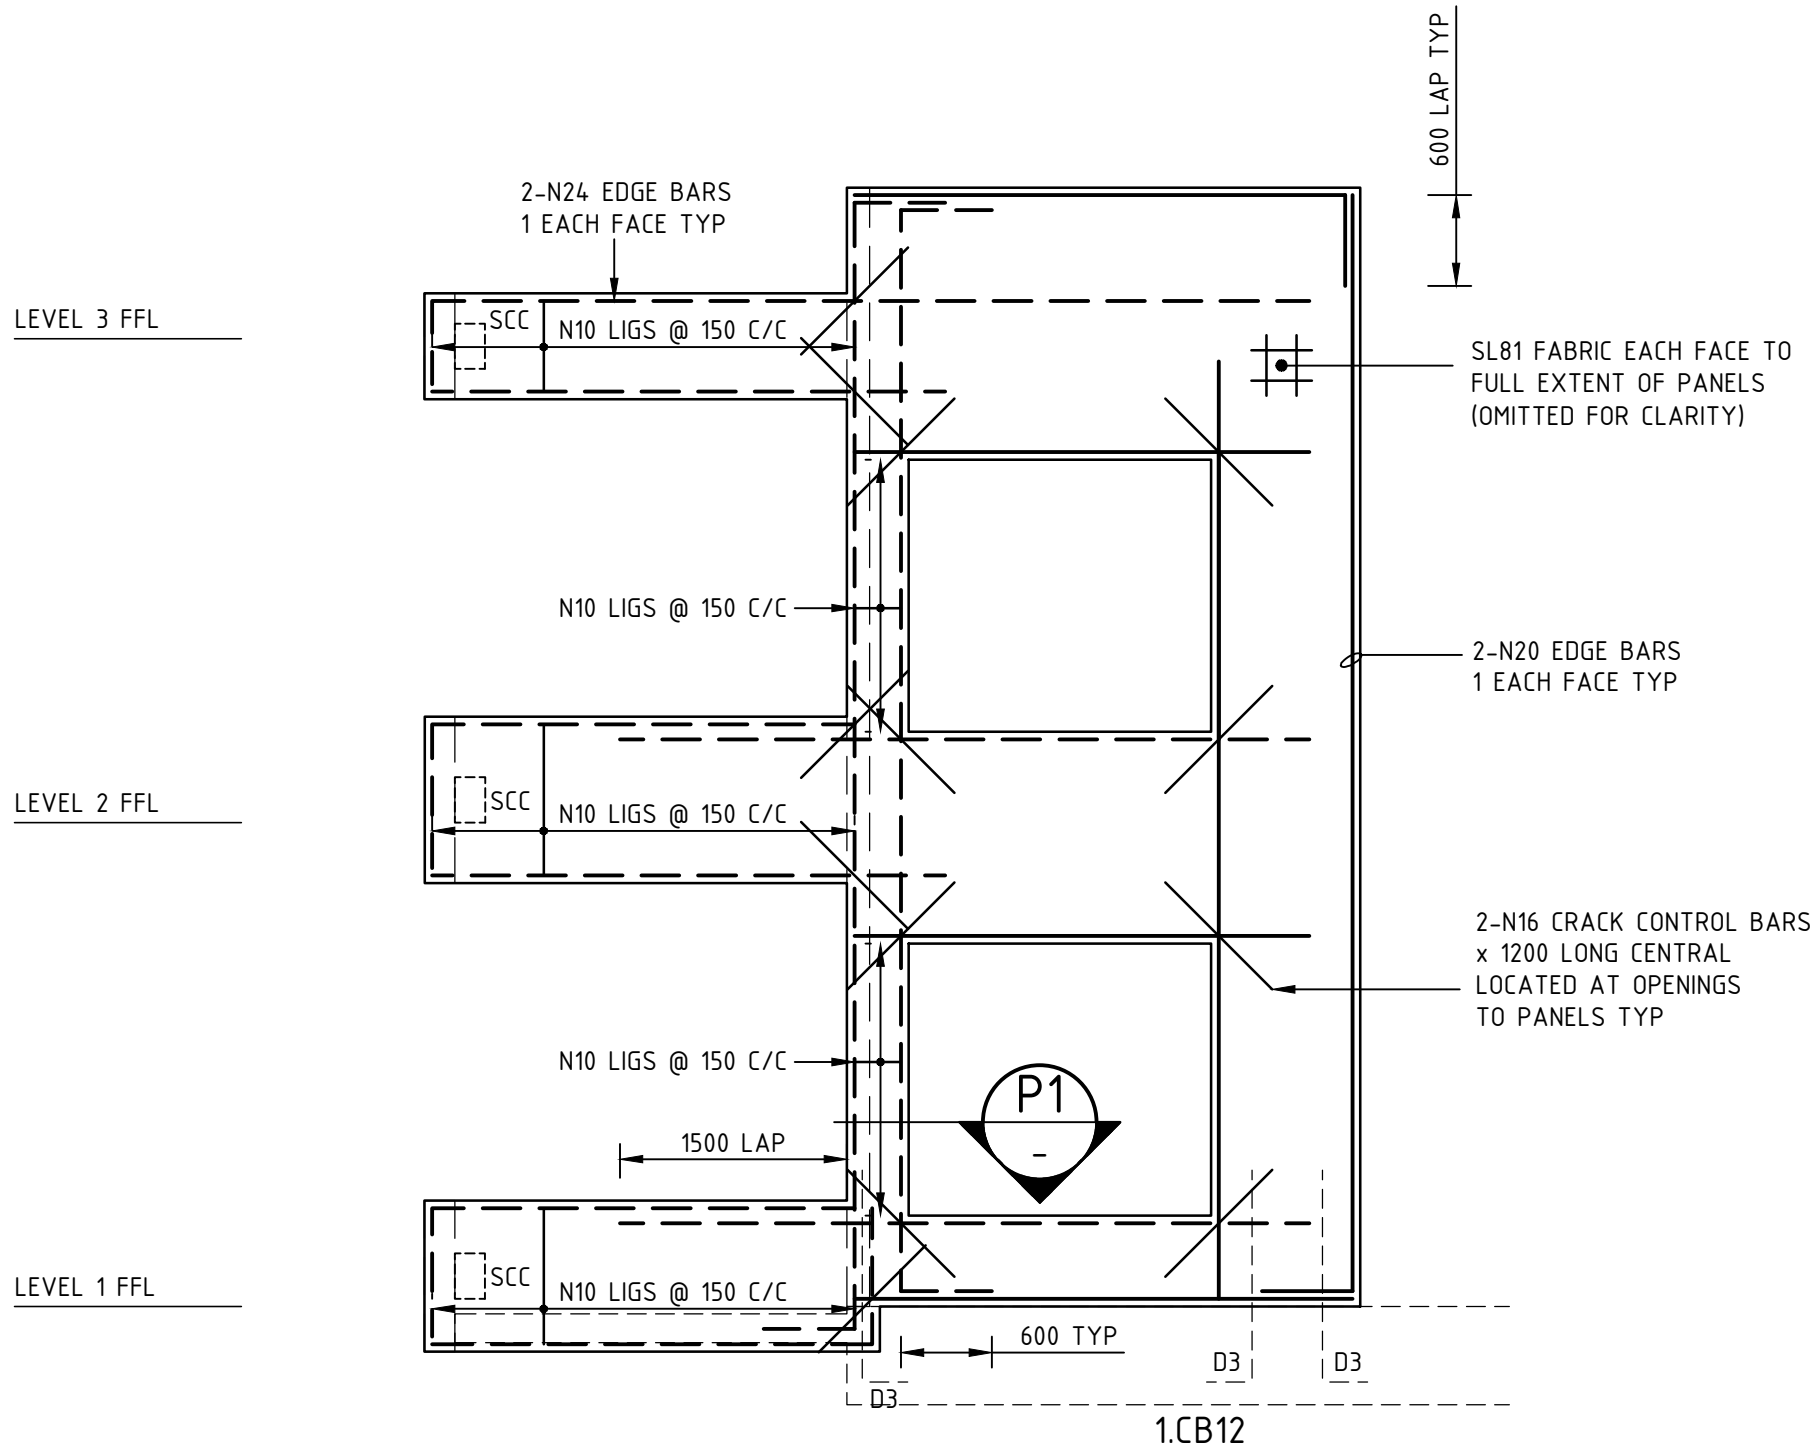

PANEL 1.P1
175
NOTE:
PANEL 1.P2 SIMILAR

WALL PANEL ELEVATIONS

1:50
NOTE:
FERRULES FOR CONCRETE BEAMS & ANCHORS
FOR STEEL BEAMS OMITTED FOR CLARITY
REFER TO WALL PANEL DETAILS

AA	FOR CONSTRUCTION	DG	FK	19.10.18
No	REVISION	DRAWN	CHECKED	DATE
PROJECT				
THE WILLCOX APARTMENTS				
AT: 117 PROSPECT ROAD				
PROSPECT, SA 5082				
FOR: CITIFY & BFC PTY LTD				
DRAWING TITLE				
CONCRETE WALL PANEL ELEVATIONS				
Civil Environmental Mechanical Fire Lifts				
Structural Geotechnical Electrical Hydraulics Green ESD				
Level 6, 100 Pirie Street, Adelaide SA 5000 Telephone 08 8238 4100 Facsimile 08 8410 1405				
TMK CONCRETE SOLUTIONS				
SCALES		COPYRIGHT RESERVED		
AS SHOWN		DRAWING No.		
DRAWN DG		1802052-S308/AA		
DATE APRIL 2018				
ENGINEER FK				
CHECKED				

