

— INDICATES EXTENT APPROX OF
SEATING ANGLE REQ'D TO
SUPPORT SUSPENDED SLAB.
SA1: 150 x 100 x 10 UA. REFER DETAIL.


REF.: 1802052
DATE: 28/03/19
PAGE: SSK17
(PAGE 1 OF 2)



Civil - Structural
Environmental - Geotechnical
Mechanical - Electrical
Fire Hydraulics
Lifts - Green ESD

Level 6, 100 Pirie Street
Adelaide SA 5000

Telephone: 8238 4100
Facsimile: 8410 1460

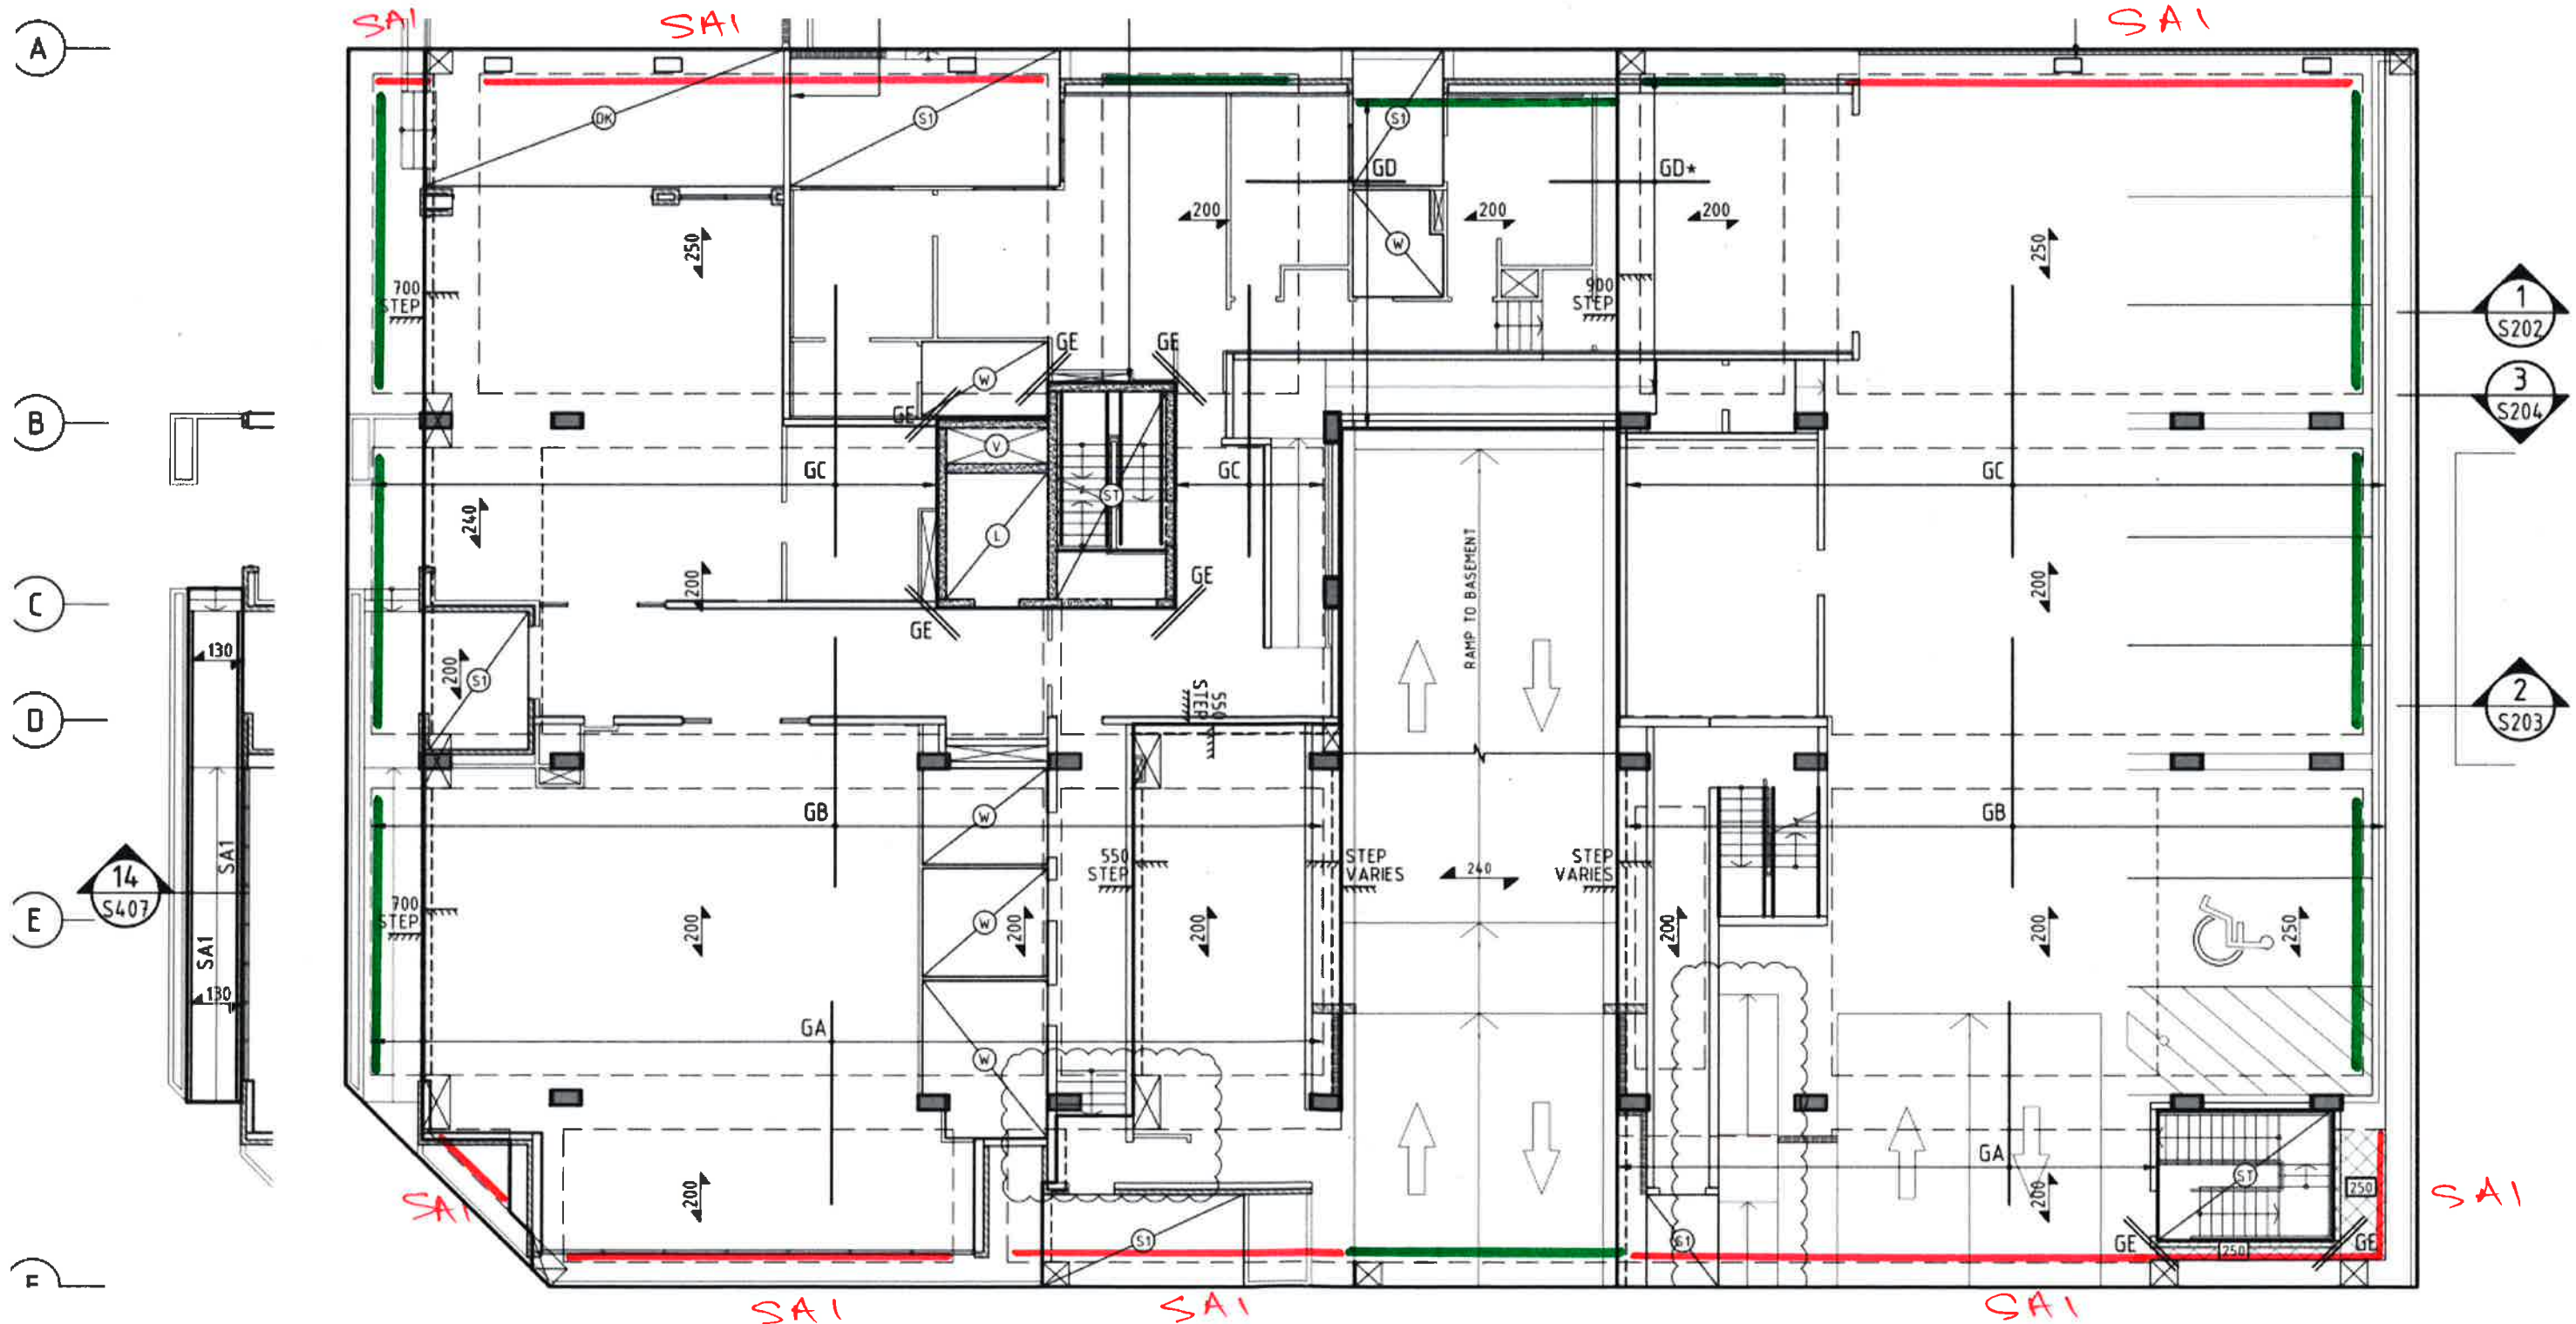

SUSPENDED SLAB
AS SPECIFIED

600 TYP
N16 LUGS @ 1000 C/C x 100 HIGH
(NOTCH BONDED AS REQUIRED)

PROVIDE CLEAN WELL
SCABBLED CONCRETE
JOINT

N16 @ 400 CTS
WITH HILTI HIT
HY 200. 125 EMBEDMENT.

N16 @ 200 CTS.
850 LONG OVERALL,
250 EMBEDMENT
HILTI HIT HY 200

AREAS INDICATED WITH RED LINE.
150 x 100 x 10 U.A. LONG LEG VERTICAL.

SUSPENDED SLAB
AS SPECIFIED

600 TYP

PROVIDE CLEAN WELL
SCABBLED CONCRETE
JOINT.

N16 @ 200 CTS.
850 LONG OVERALL
250 EMBEDMENT
WITH HILTI HIT
HY 200

AREAS INDICATED WITH GREEN LINE.

REF.: 1802052
DATE: 28/03/19
PAGE: 33K17
(PAGE 2 OF 2)



Civil - Structural
Environmental Geotechnical
Mechanical Electrical
Fire Hydraulics
Lifts Green ESD

Level 6, 100 Pirie Street
Adelaide SA 5000
Telephone: 8238 4100
Facsimile: 8410 1400