

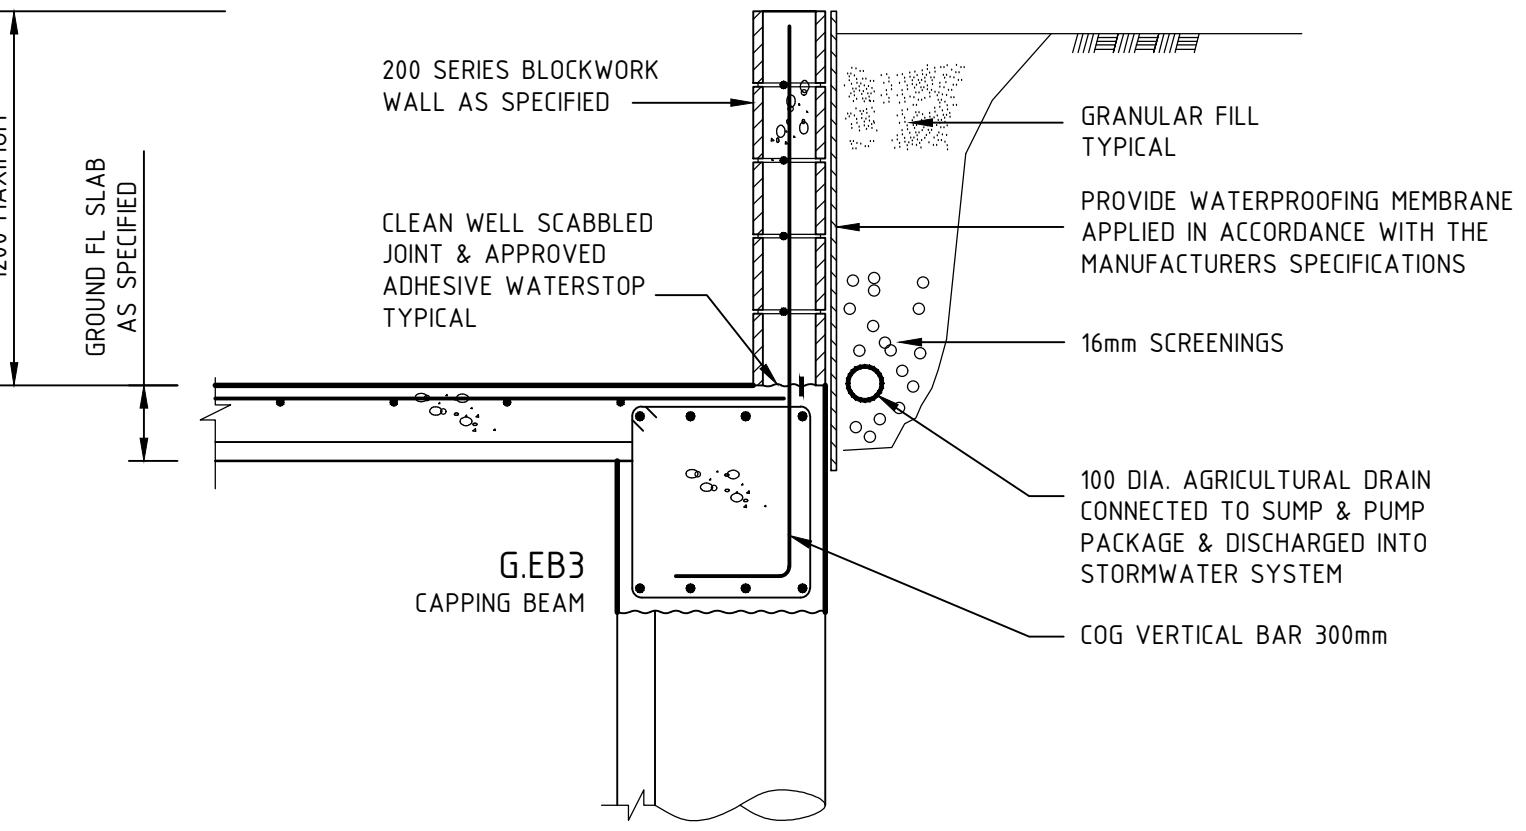
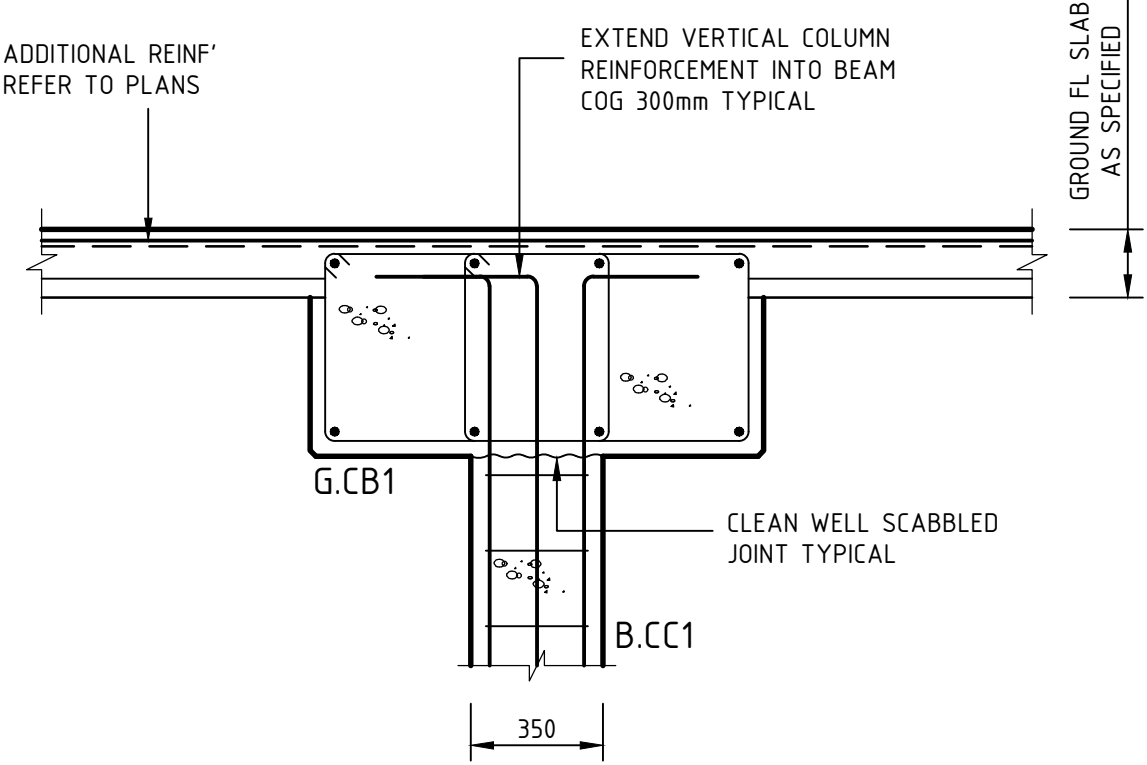
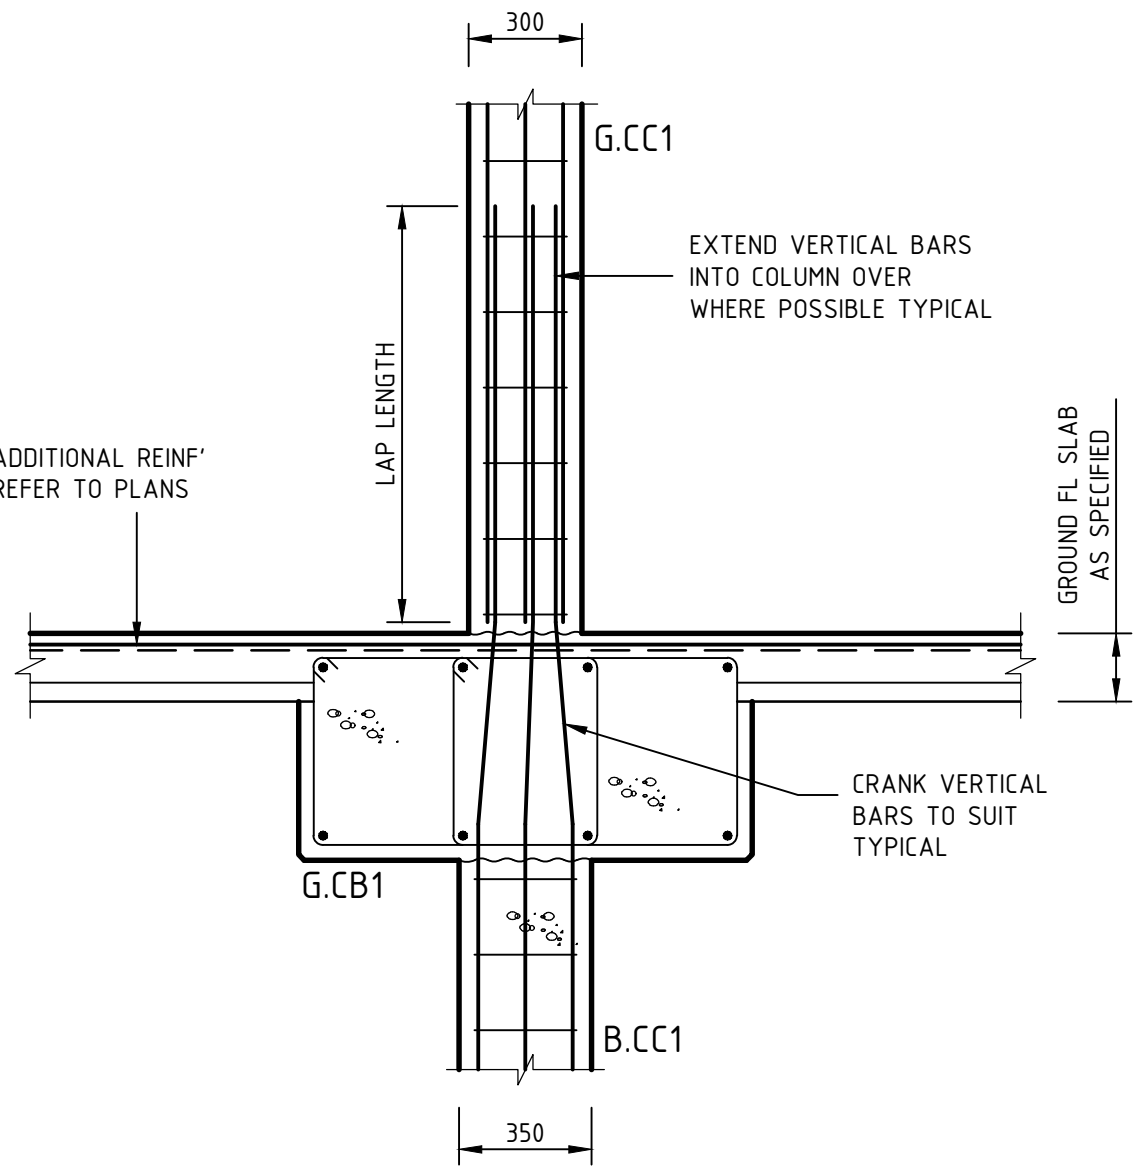
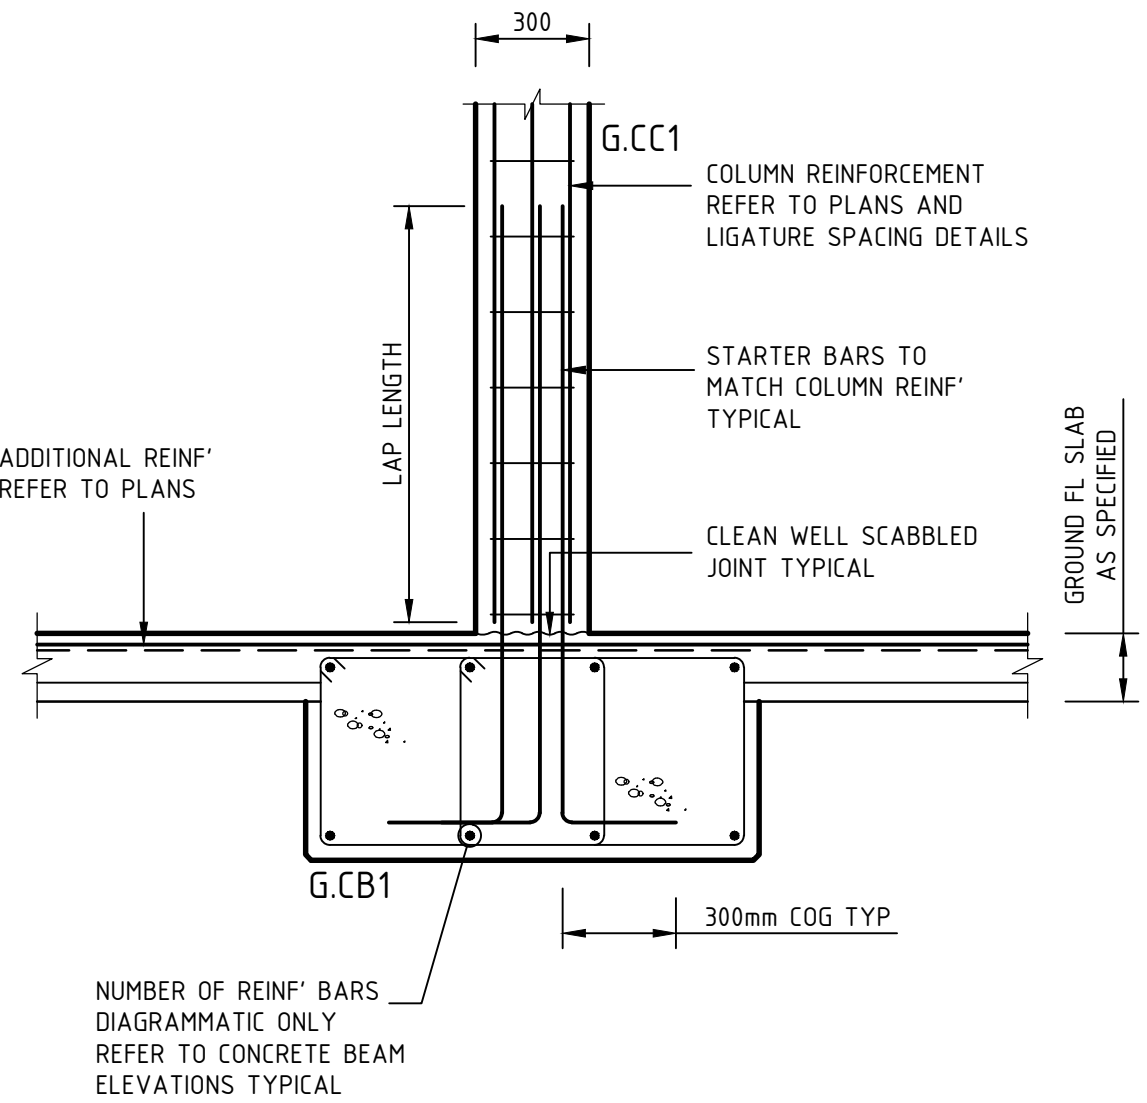


REFER DRAWING S00 FOR GENERAL NOTES

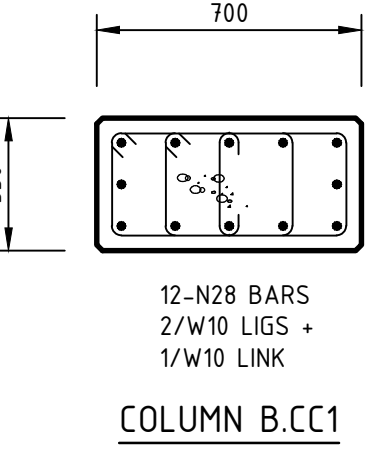


GROUND FLOOR CONCRETE COLUMN/BEAM CONNECTION TYPES  
1:20


SECTION 19  
S102  
1:20

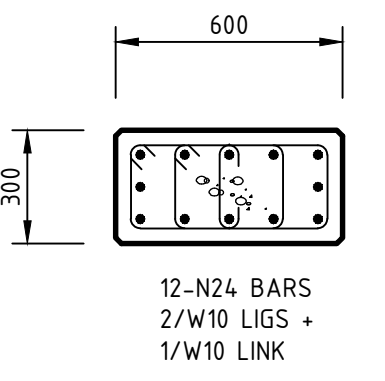


PLAN VIEW ON CONCRETE COLUMNS  
1:20

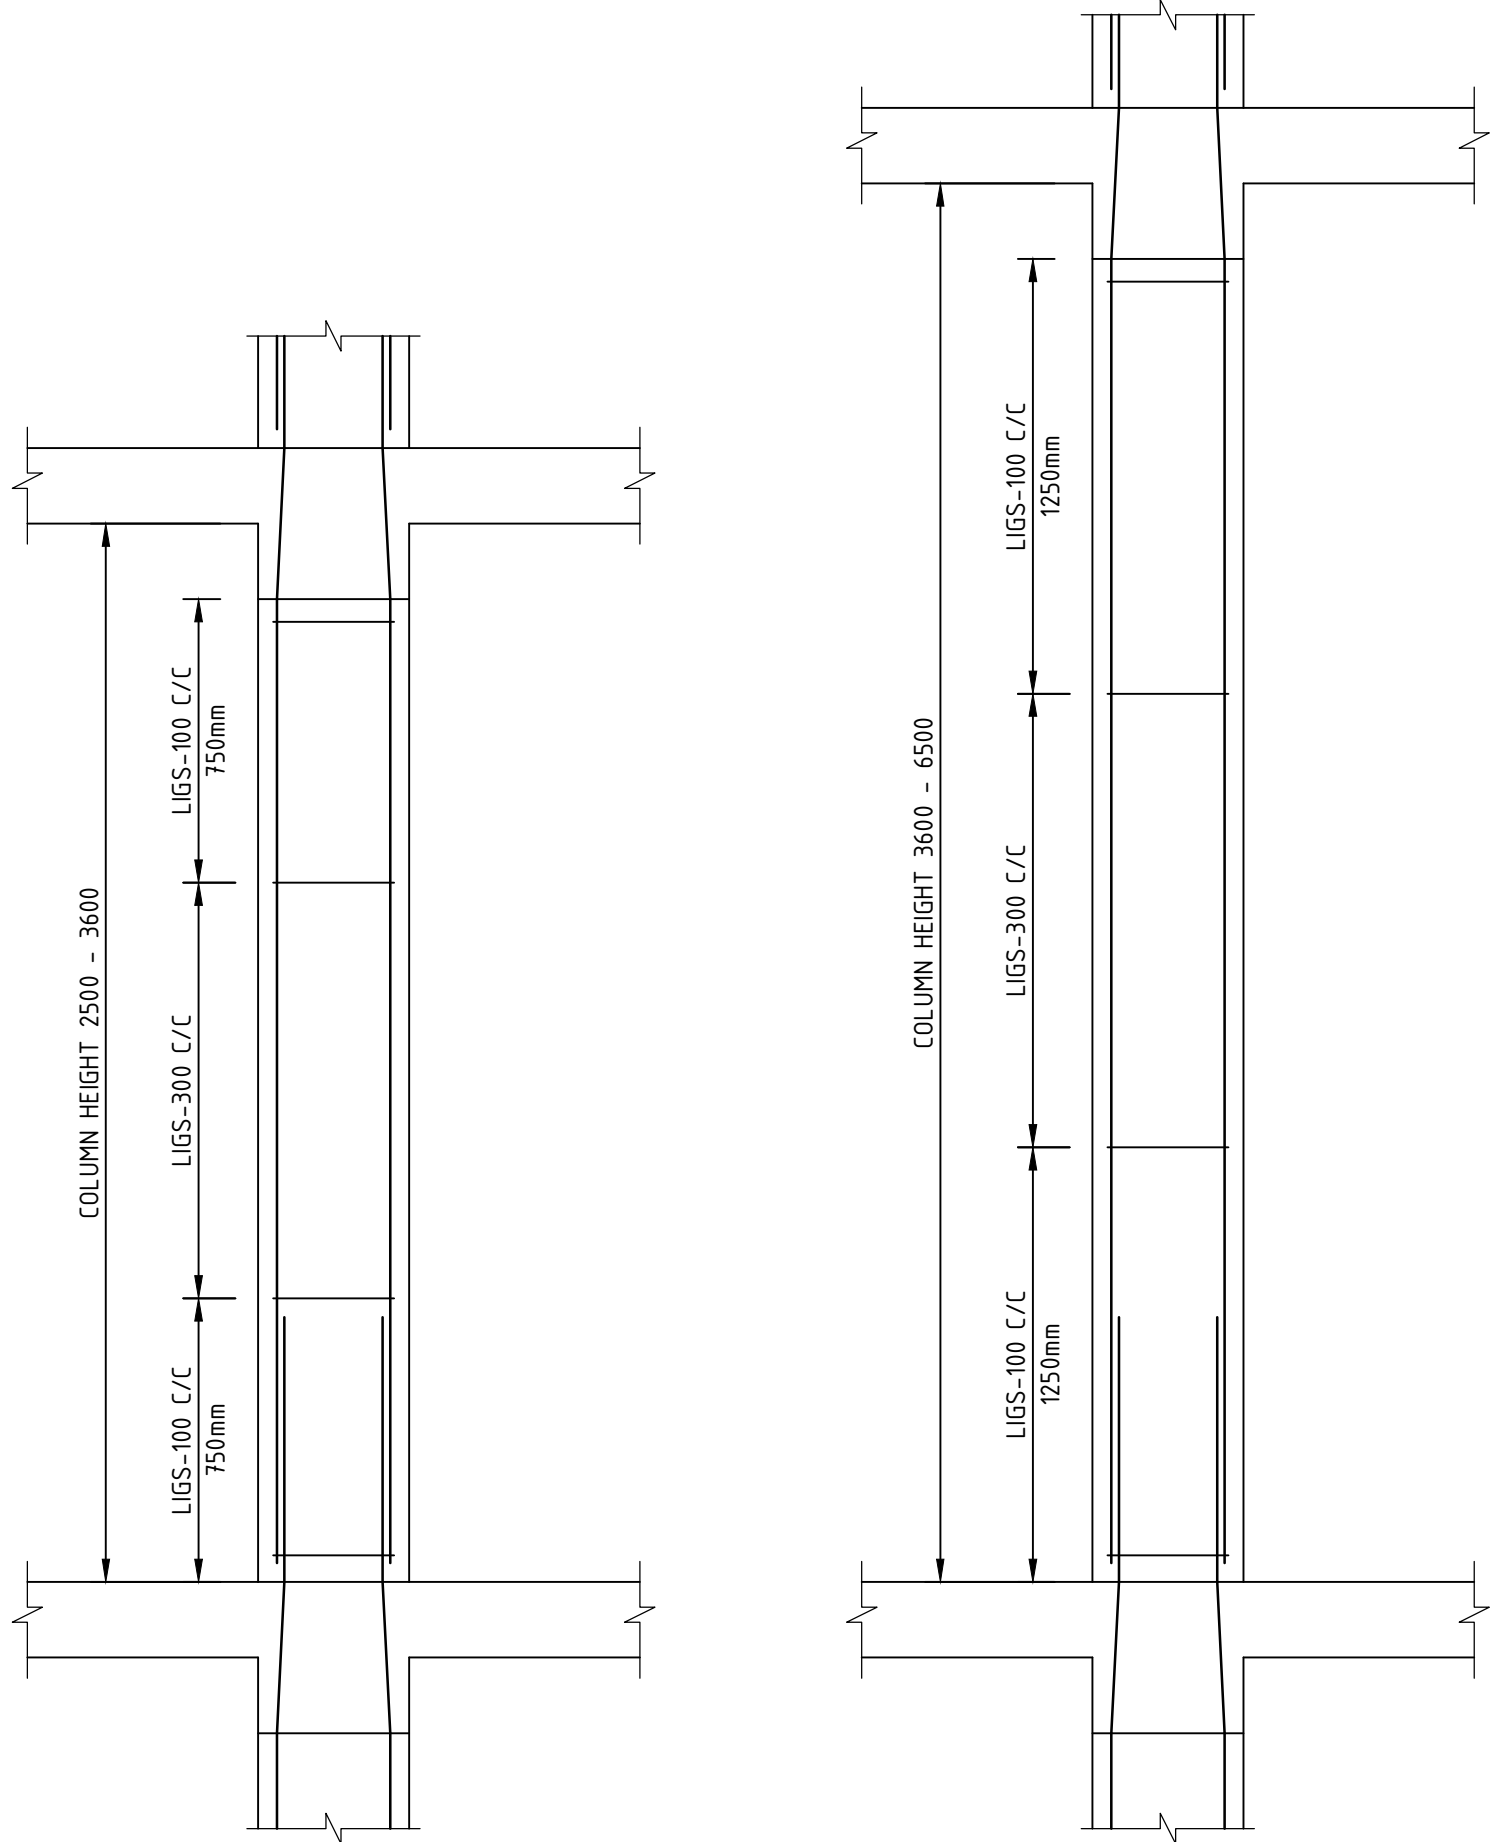

CONCRETE COLUMN LIGATURE SPACING DETAILS  
NTS

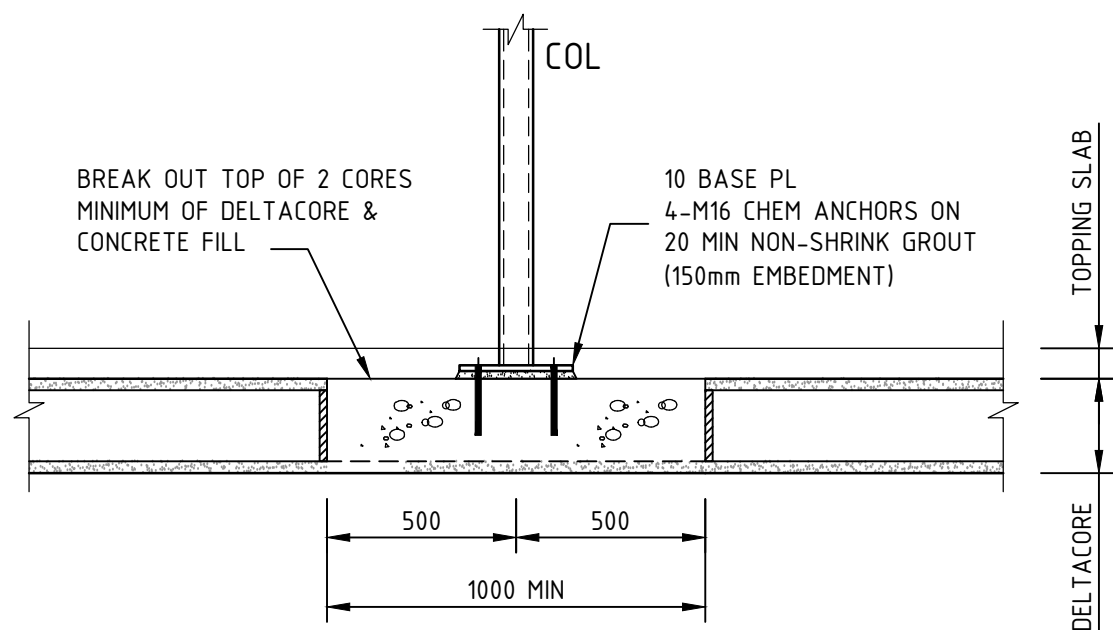

TYPICAL COLUMNS 4.C1 & 4.C2 TO DELTACORE DETAIL  
1:20

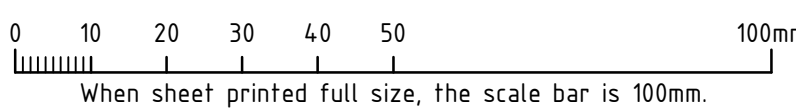

AA	FOR CONSTRUCTION	DG	FK	19.10.18
No	REVISION	DRAWN	CHECKED	DATE

PROJECT  
THE WILLCOX APARTMENTS  
AT: 117 PROSPECT ROAD  
PROSPECT, SA 5082  
FOR: CITIFY & BFC PTY LTD

DRAWING TITLE  
GROUND FL - LEVEL 4 FL DETAILS

Civil Environmental Mechanical Fire Lifts	Structural Geotechnical Electrical Hydraulics Green ESD
Level 6, 100 Pirie Street, Adelaide SA 5000 Telephone 08 8238 4100 Facsimile 08 8410 1405	



SCALES AS SHOWN	COPYRIGHT RESERVED
DRAWN DG	DRAWING No.
DATE APRIL 2018	1802052-S411/AA
ENGINEER FK	
CHECKED	