
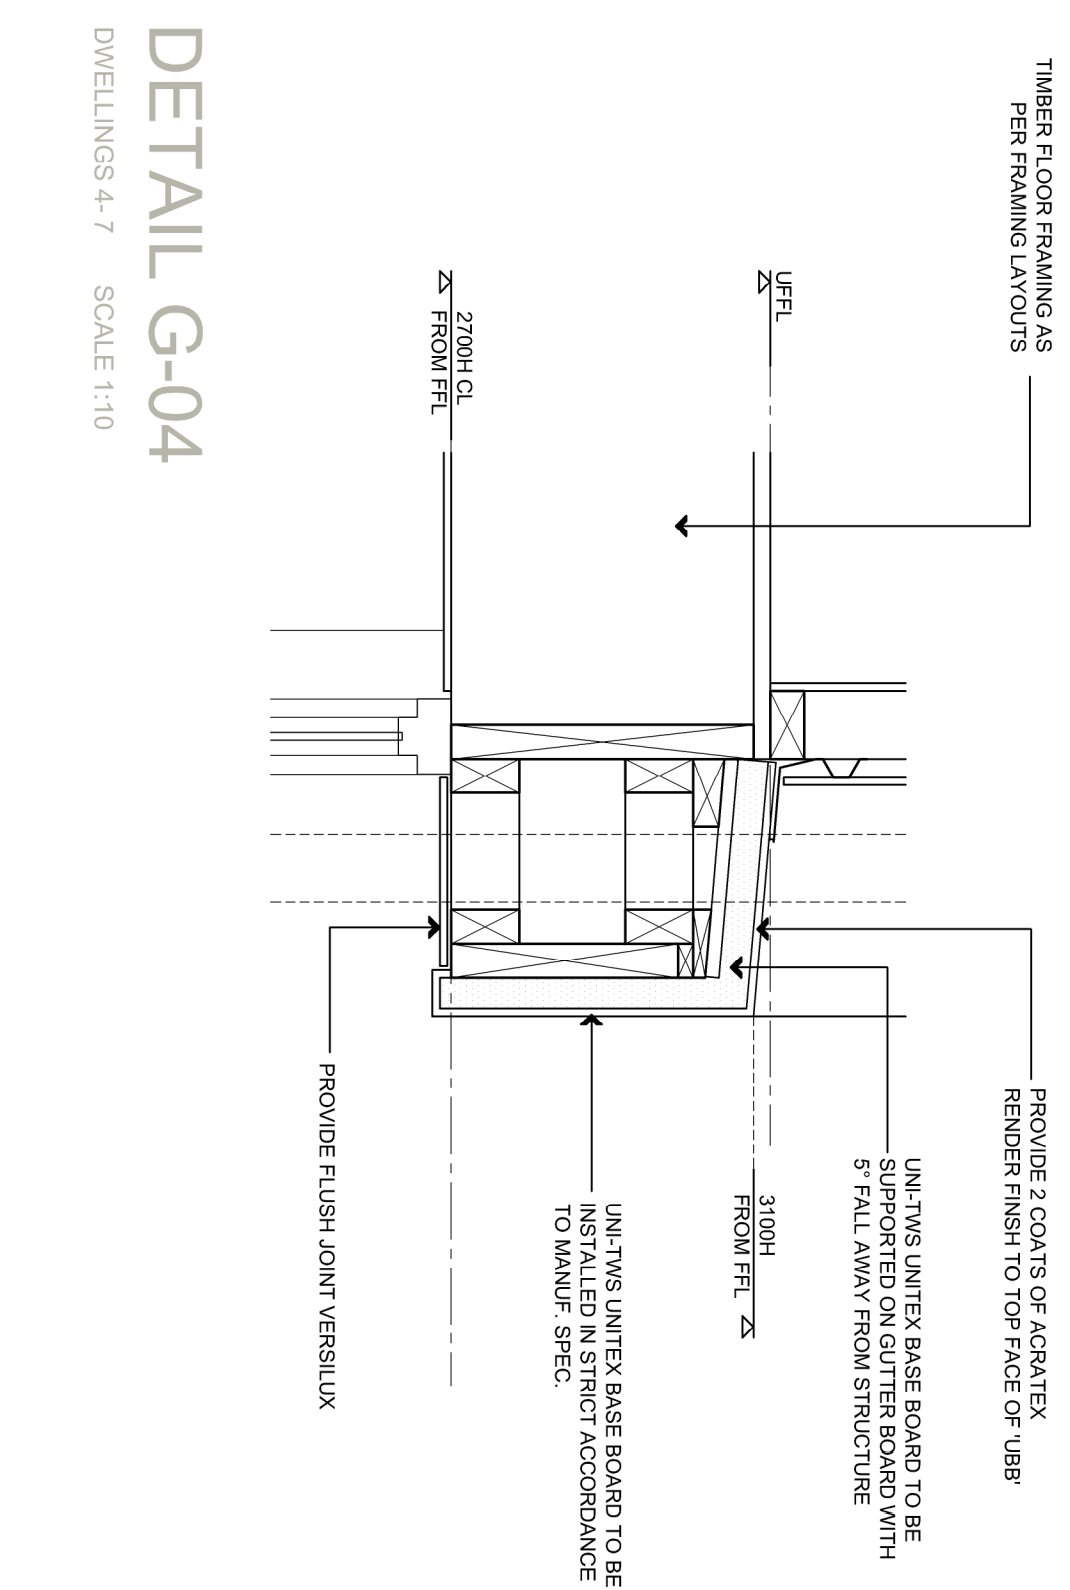


DETAIL D-04

DWELLINGS 1-3 SCALE 1:10


SCALE 1:10

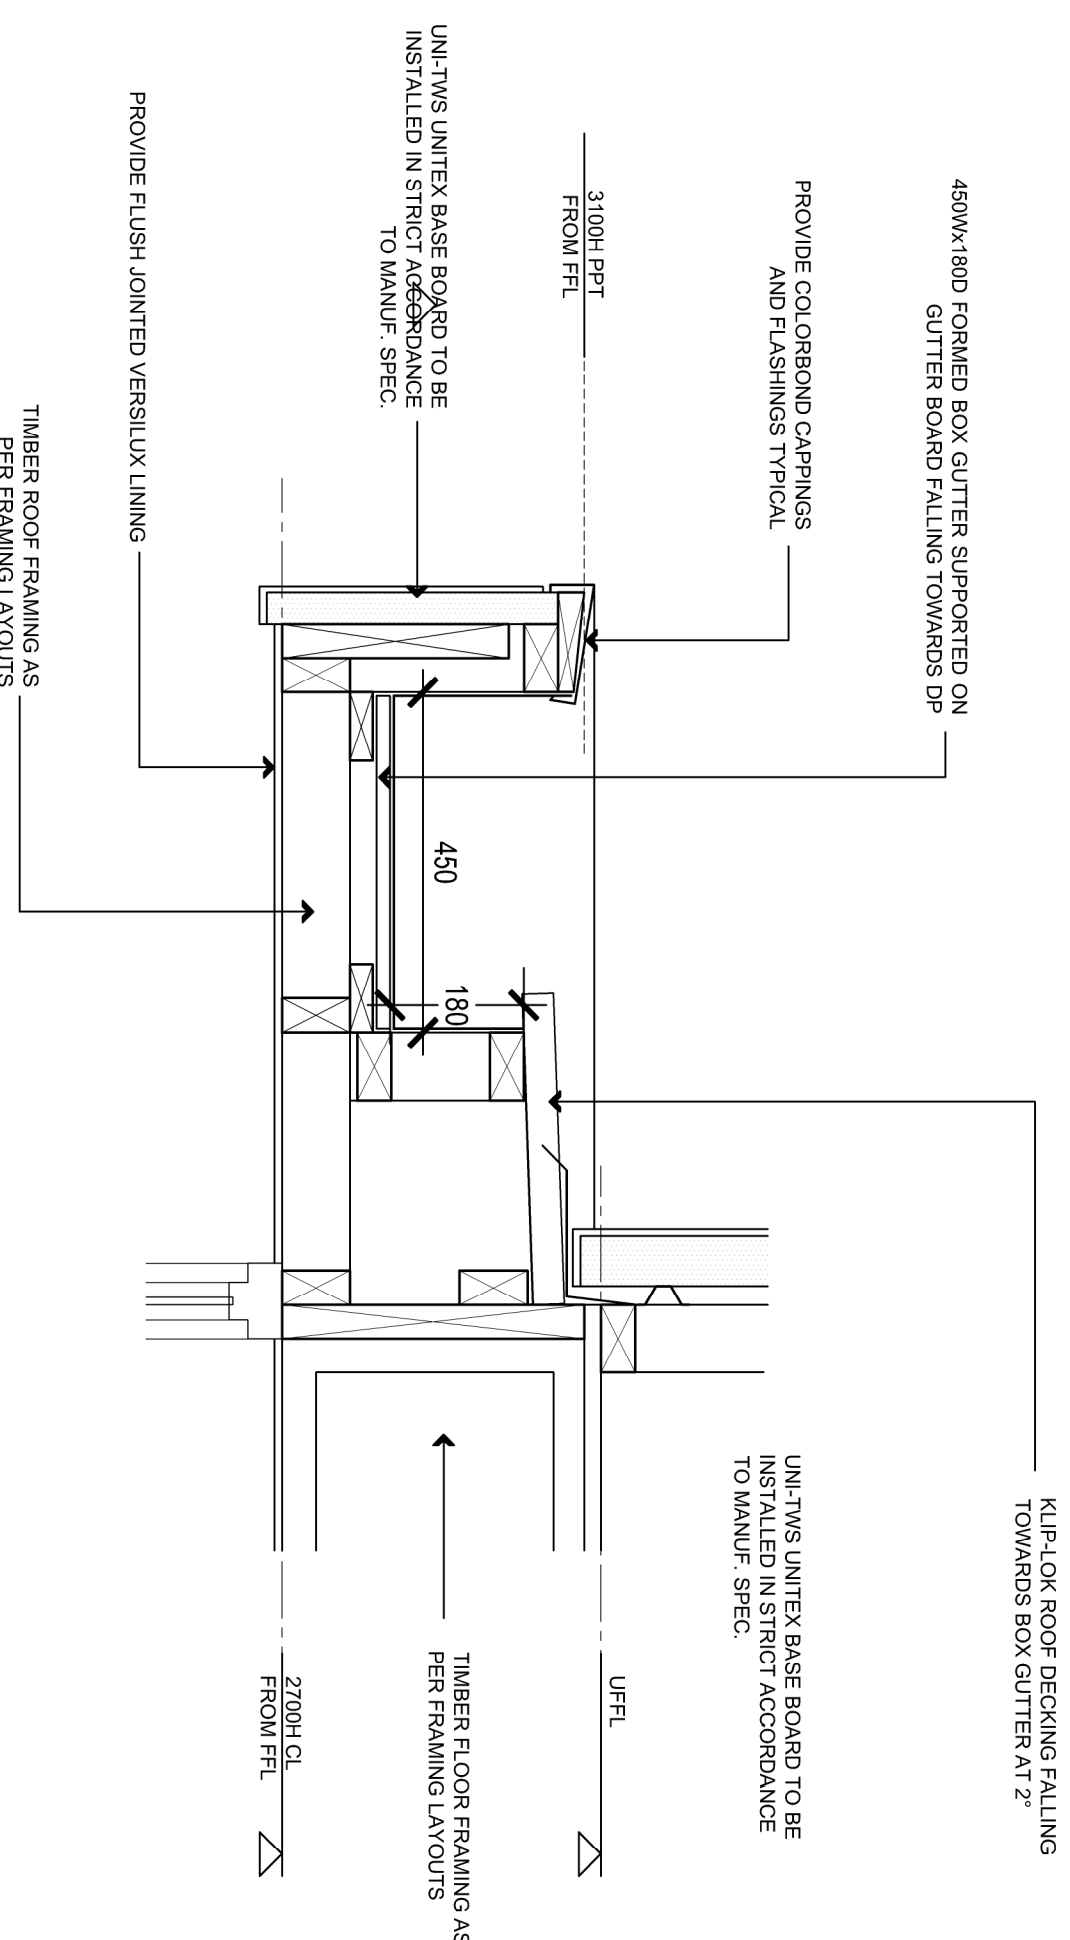

DETAIL E-02


Dwellings 4 - 7

SCALE 1:10

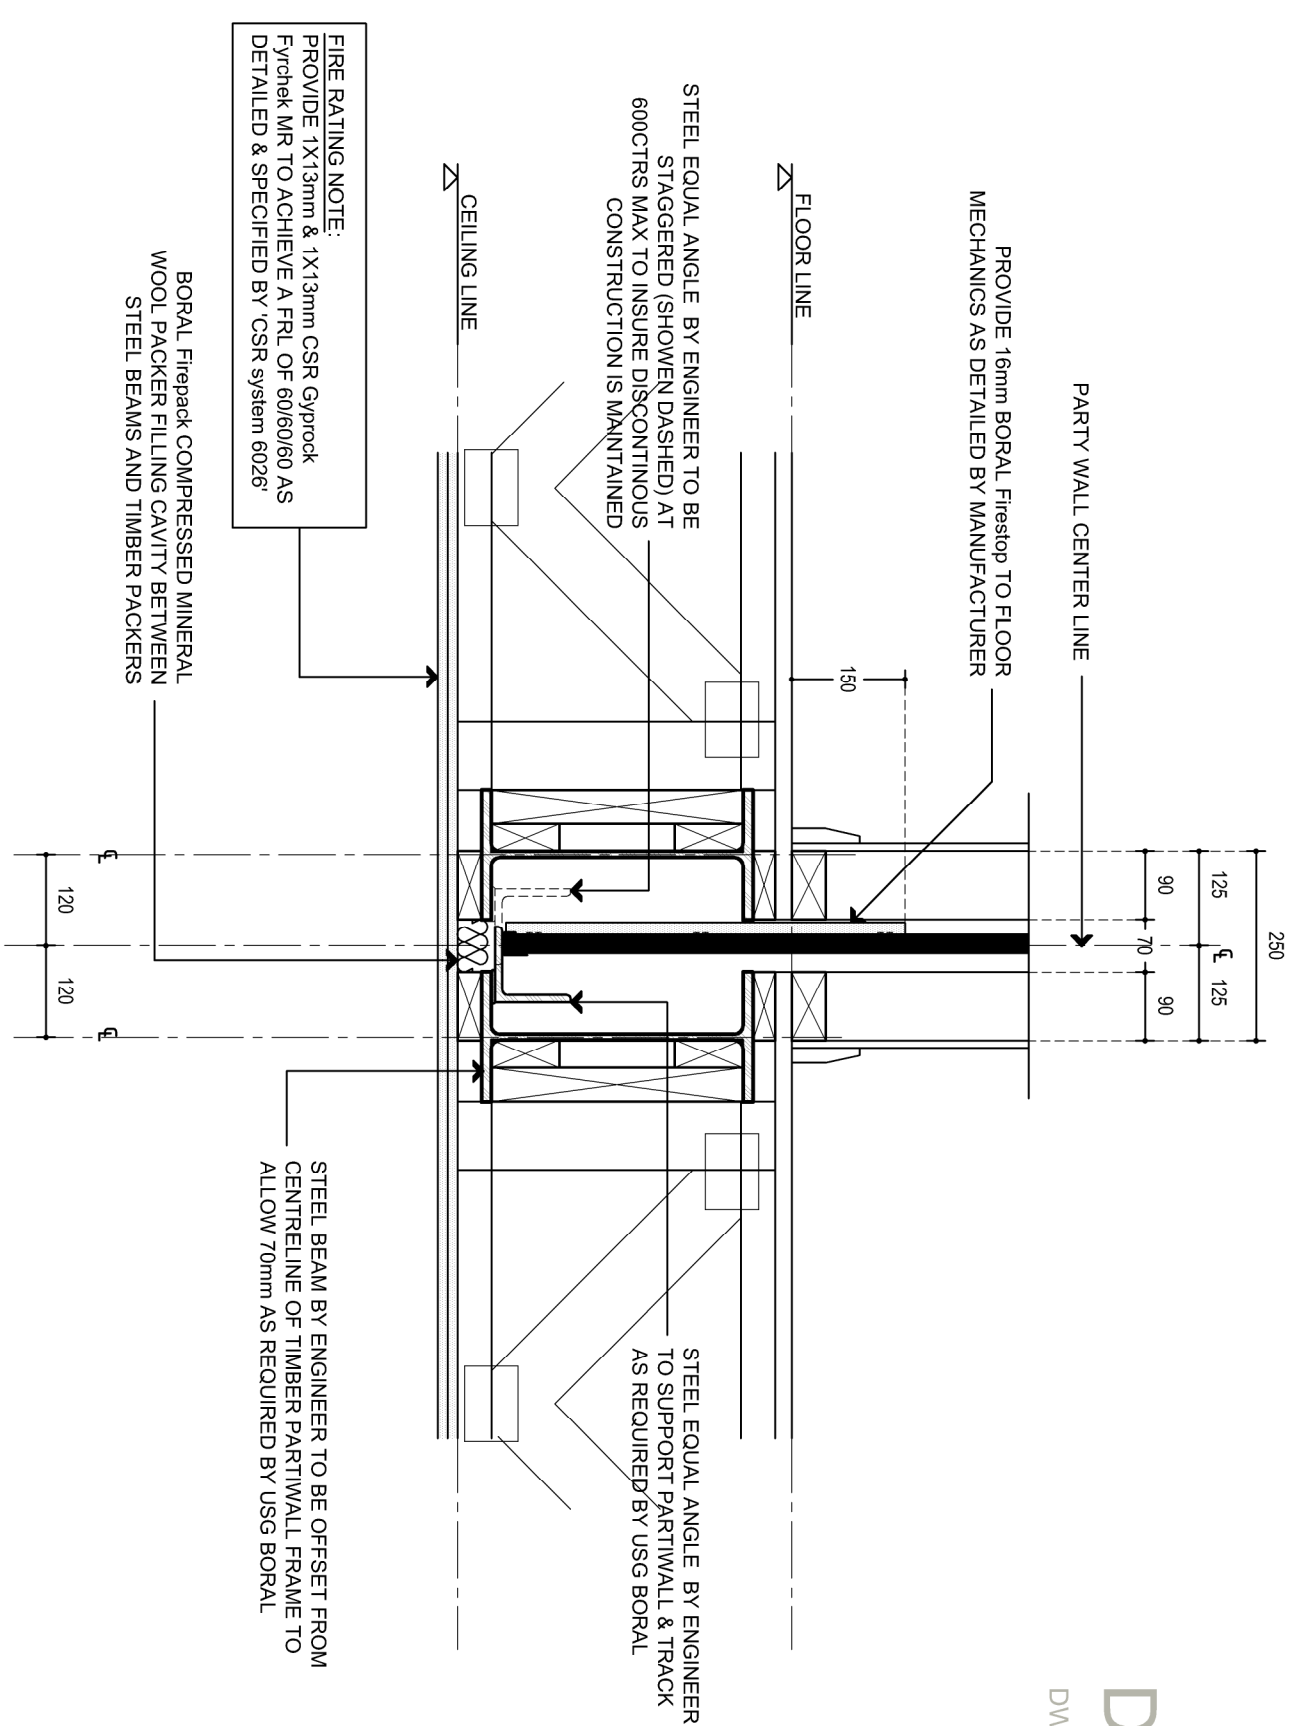

DWELLINGS 4&5 SCALE 1:10

SCALE 1:10

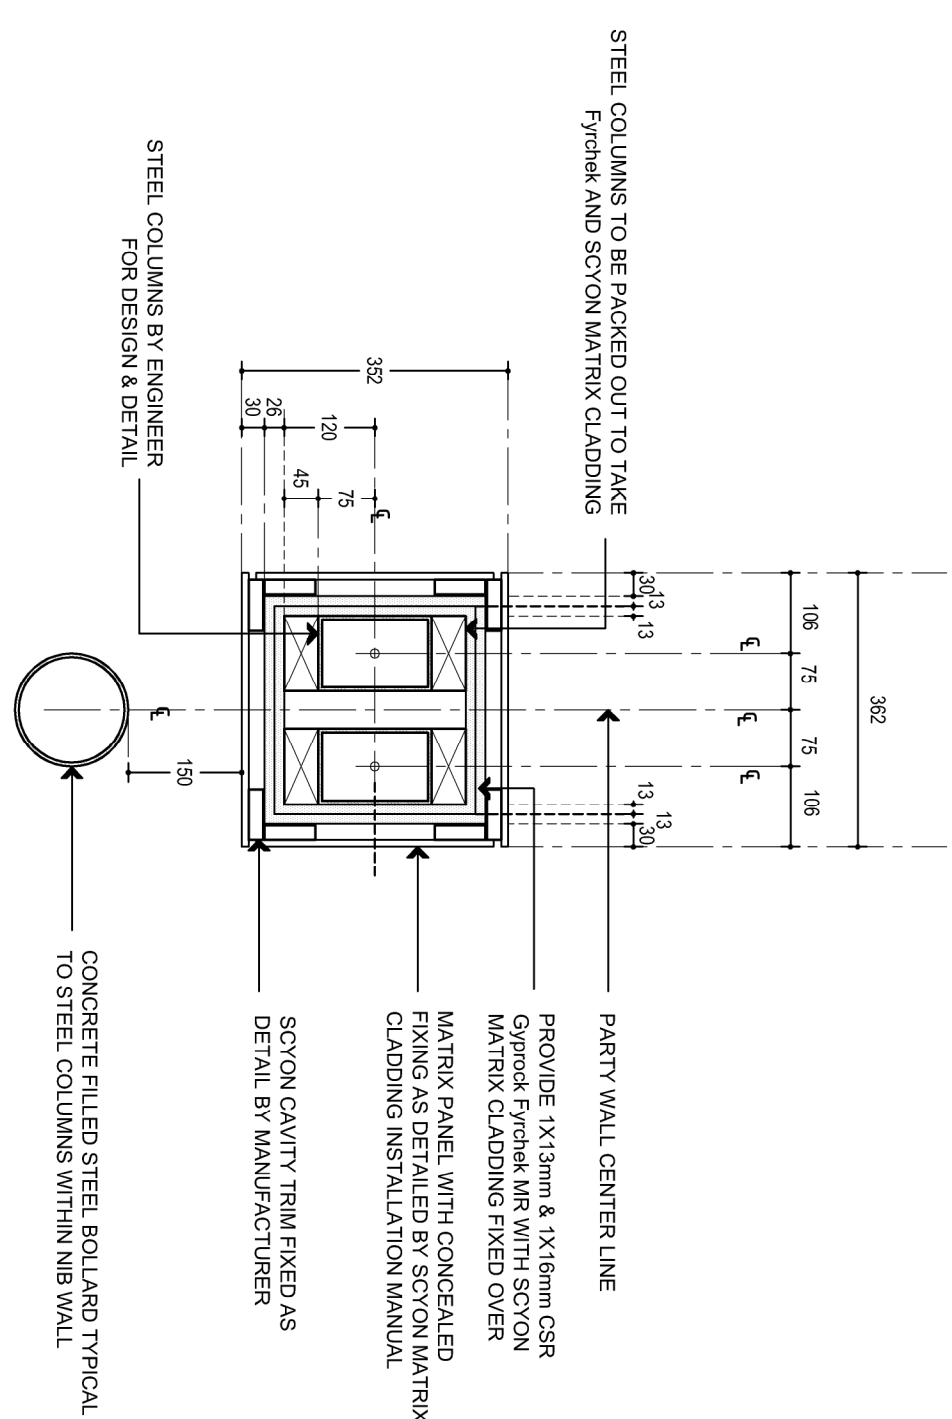

DANDREA AND ASSOCIATES
 10000 160th Avenue
 Suite 11467
 Surrey, BC V4N 1V4
 Canada
 Tel: 604.872.6632
 Fax: 604.872.4465
 E: adandrea@dandrea.net.au
 Web: www.dandrea.net.au

ALL DIMENSIONS AND LEVELS TO BE CONFIRMED PRIOR TO THE COMMENCEMENT OF ANY WORK. A DISCREPANCY TO BE REPORTED TO THIS OFFICE IMMEDIATELY.

PRELIMINARY PLAN FOR CONFIRMATION
PLANNING APPLICATION
BUILDING APPLICATION
DRAWN:
DATE:

AMENDMENTS:

ISSUE DATE	REVISION

SECTION/DETAILS
DWELLINGS 1 - 7

CERTIFICATION ISSUE

DETAIL 1-02

DWELLINGS 4&5

SCALE 1:1

Dwellings 485

SCALE 1:10