

Status:




TENDER  
NOT FOR CONSTRUCTION

Legend:

AC	AIR CONDITIONING UNIT	MR	MOISTURE RESISTANT
AP	ACCESS PANEL	MRS#	METAL ROOF SHEETING
BA	BATH	OF	OVERFLOW
BAL	BALUSTRADE	OP	OPAQUE FILM
BG	BOX GUTTER	OV	OVEN
CH	CLOTHES HOOK	PAV	PAVING
CJ	CONTROL JOINT	PB	PLASTERBOARD
CL	CENTRE LINE	PF	PAINT FINISH
CNC	CONCRETE FINISH	POP	PULL OUT PANTRY
col.	COLUMN	PWR	PROPRIETARY WARDROBE
CPT	CARPET	R	RAKED CEILING
CT	COOKTOP	RL	REDUCED LEVEL
DB	DISTRIBUTION BOARD	RWH	RAIN WATER HEAD
DP	DOWNPIPE	SB	SPLASHBACK
DPIS	DOWNPIPE WITH SPREADER	SH	SHELF
DR	DRYER	SHD	SUN SHADE
EG	EAVES GUTTER	SHR	SHOWER UNIT
EWC	EXTERNAL WALL CLADDING	SL	SLAB LEVEL
FC	FIBRE CEMENT	SK	SKIRTING
FG	FIXED GLASS	SNK	SINK
FR	FRIDGE	SSC	SHOWER SCREEN
FT	FLOOR TILES	ST	STONE TOP
FW	FLOOR WASTE	TBR	TIMBER FINISH
GH	GLASS	TP	TAP
HA	HANDLE	TR	TOWEL RAIL
HR	HAND RAIL	TRH	TOILET ROLL HOLDER
HWS	HOT WATER SYSTEM	TV	TELEVISION
J#	JOINERY UNIT	US	UNDERSIDE OF STRUCTURE
JSF	JOINERY STEEL FRAME	WC	TOILET
LAM	LAMINATE FINISH	WM	WASHING MACHINE
MIR	MIRROR	WT	WALL TILES






Legend:

	CEILING LINING MATERIAL		BULKHEAD
	CEILING HEIGHT		WINDOW BLIND PELMET
	DOOR NUMBER		PARTITION TYPE
	WINDOW NUMBER		SET-OUT REFERENCE POINT

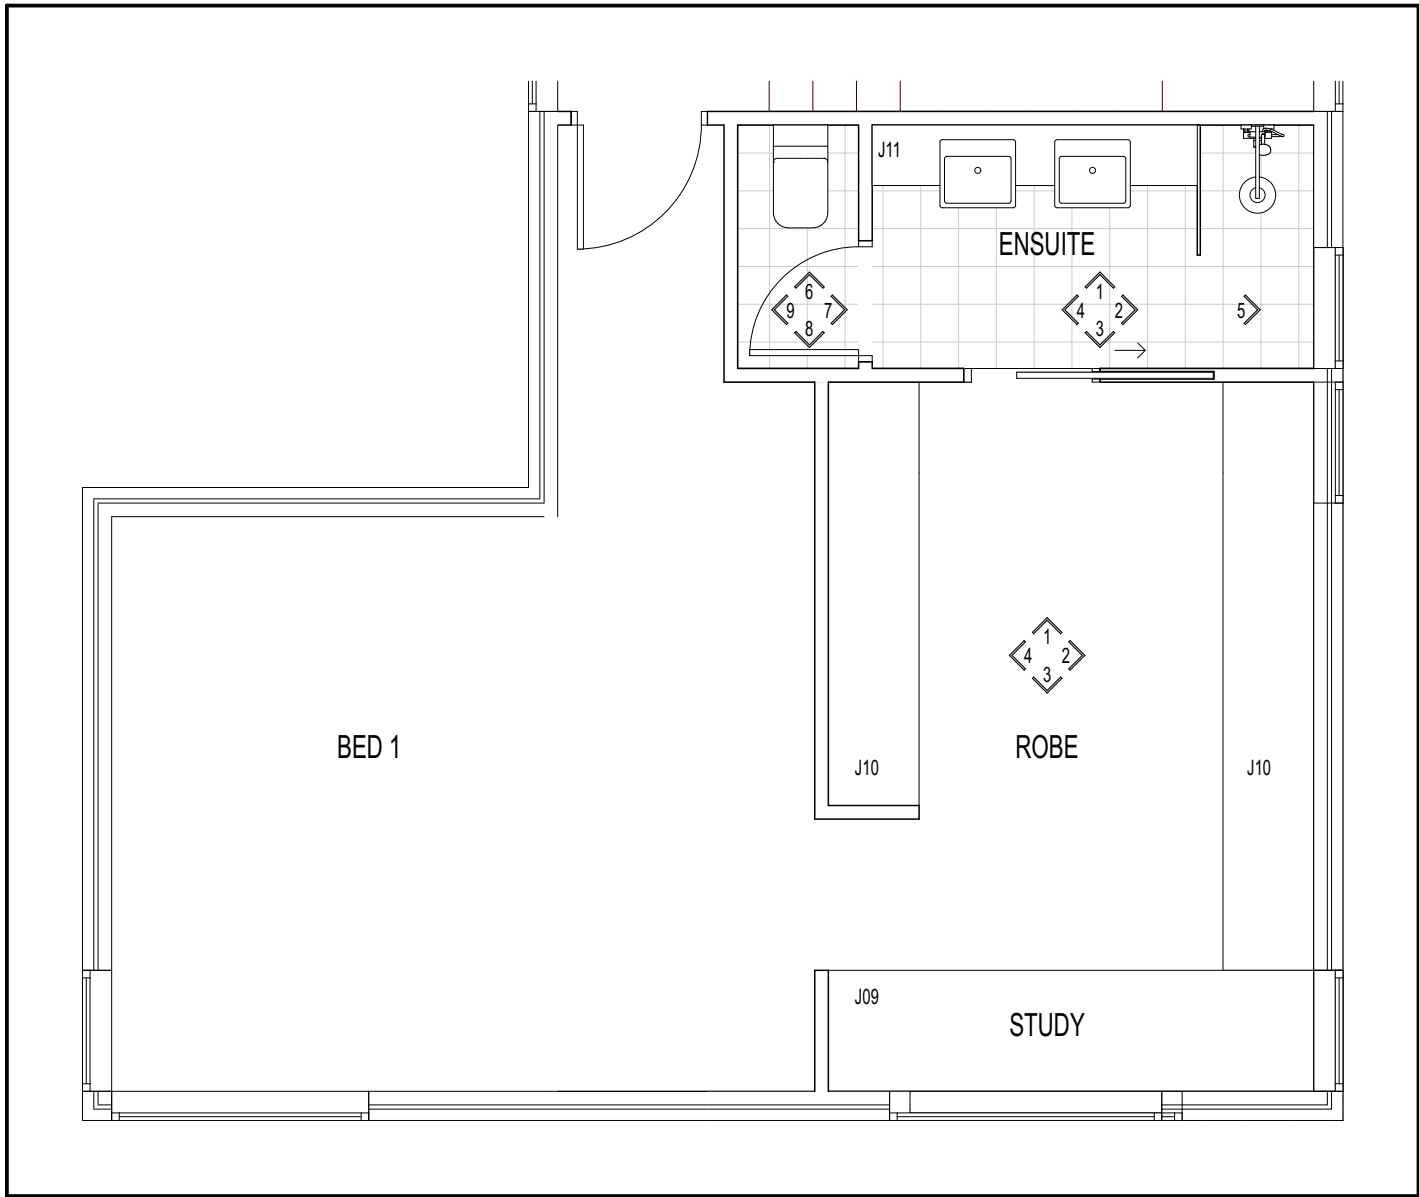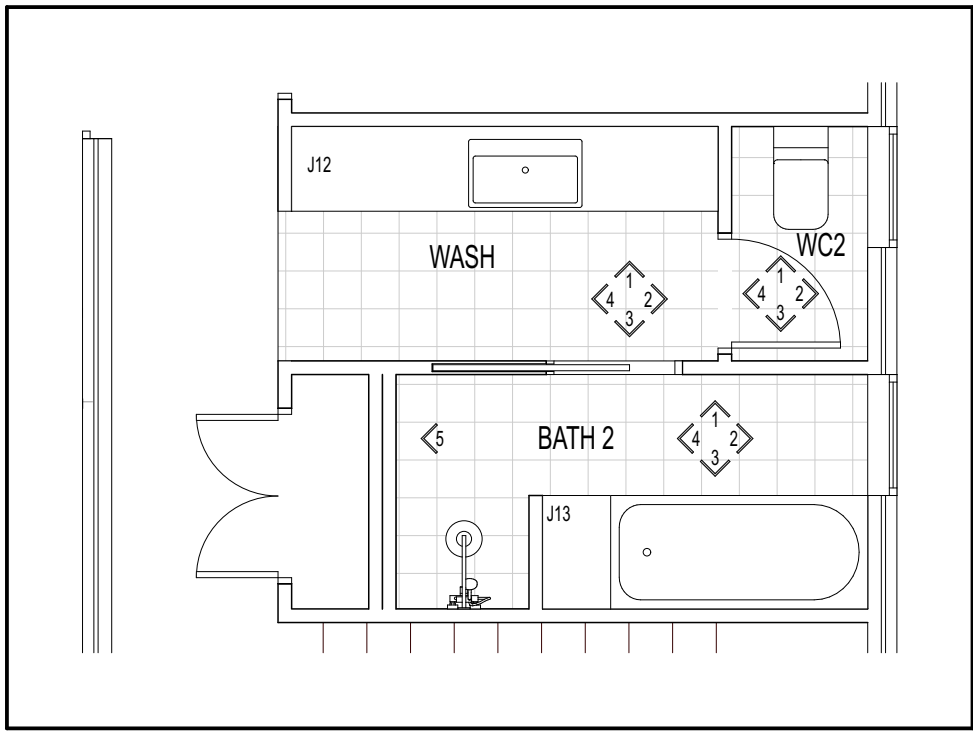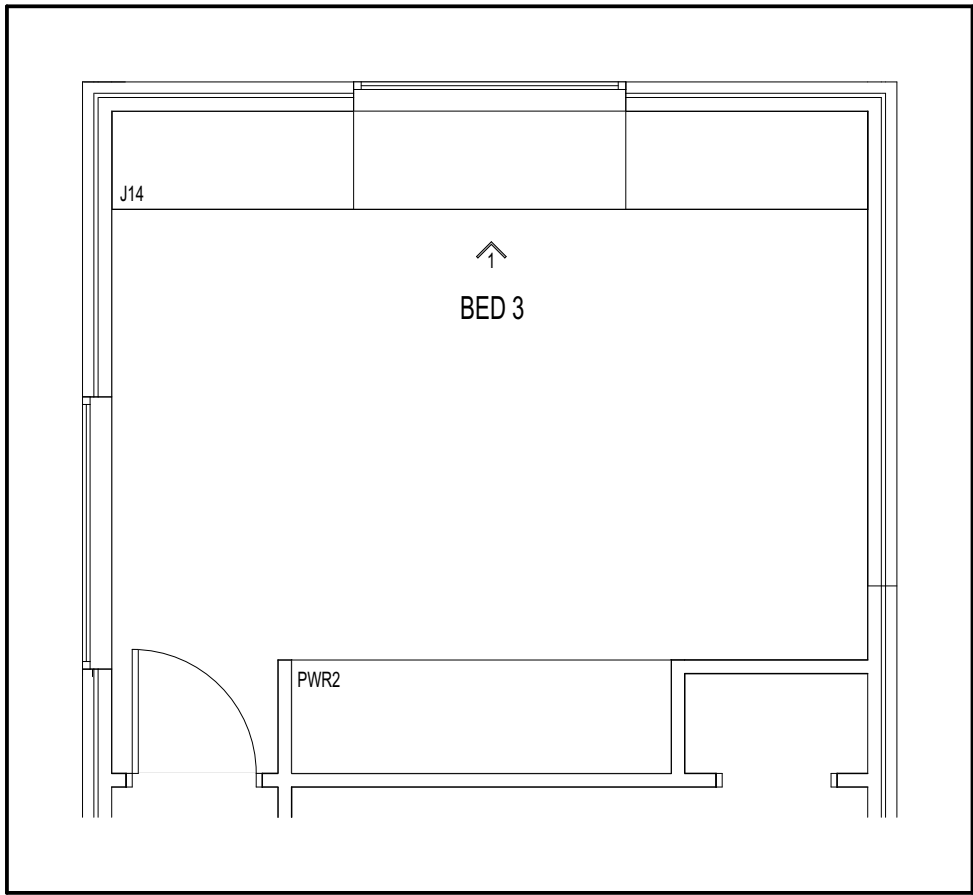


JOINERY CONSTRUCTION NOTES

- CONTRACTOR TO SITE MEASURE AND SUBMIT SHOP DRAWINGS FOR APPROVAL PRIOR TO FABRICATION OF ANY JOINERY.
- ALL SHELVING PANELS WITH JOINERY TO BE CONSTRUCTED OF 18mm THICK BOARD, UNLESS OTHERWISE NOTED.
- ALL NON-EXPOSED INTERNAL CARCASSES TO BE FINISHED WHITE MELAMINE WITH MATCHING ABS EDGE, UNLESS OTHERWISE NOTED.
- ALL EXPOSED EDGES OF LAMINATE JOINERY TO BE FINISHED WITH MATCHING ABS EDGING, UNLESS OTHERWISE NOTED.
- ALL DOORS AND DRAWERS TO BE FITTED WITH SELF-DAMPENING CLOSERS.

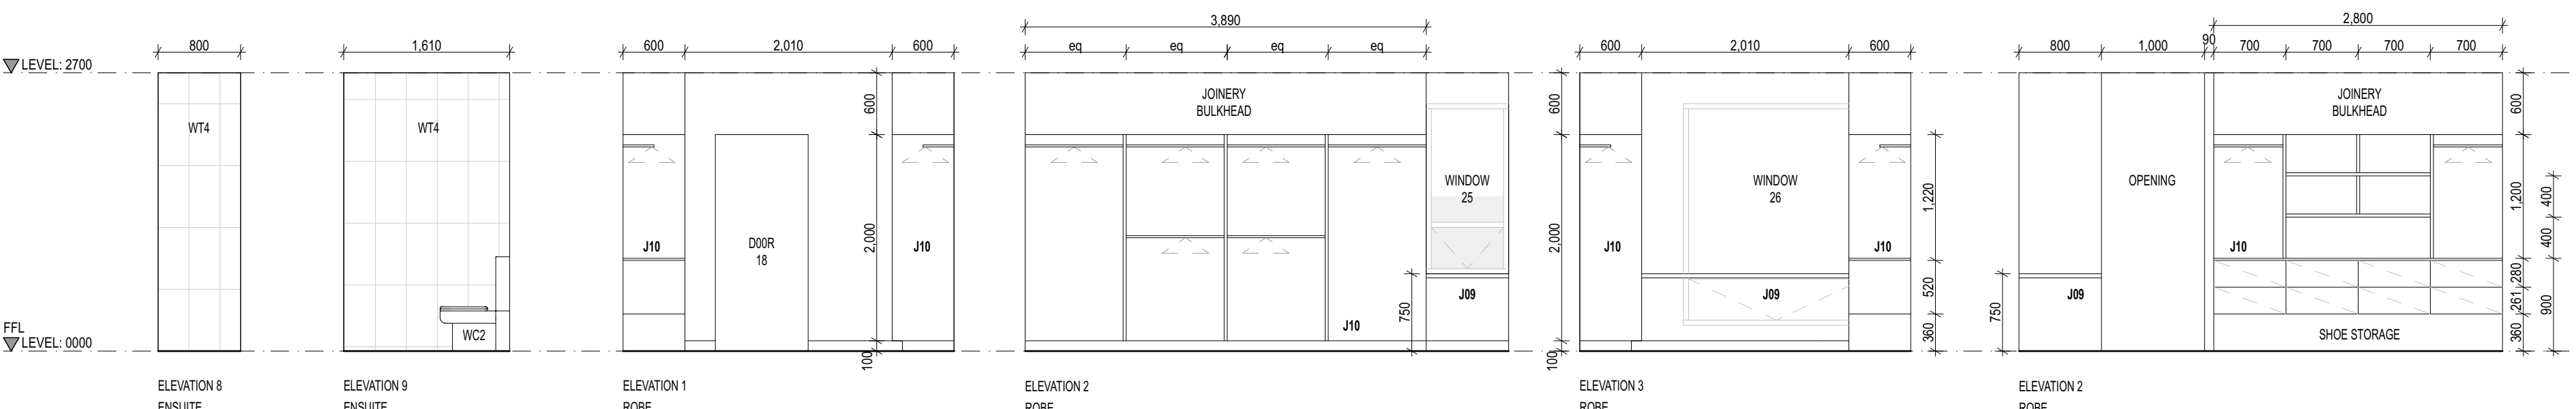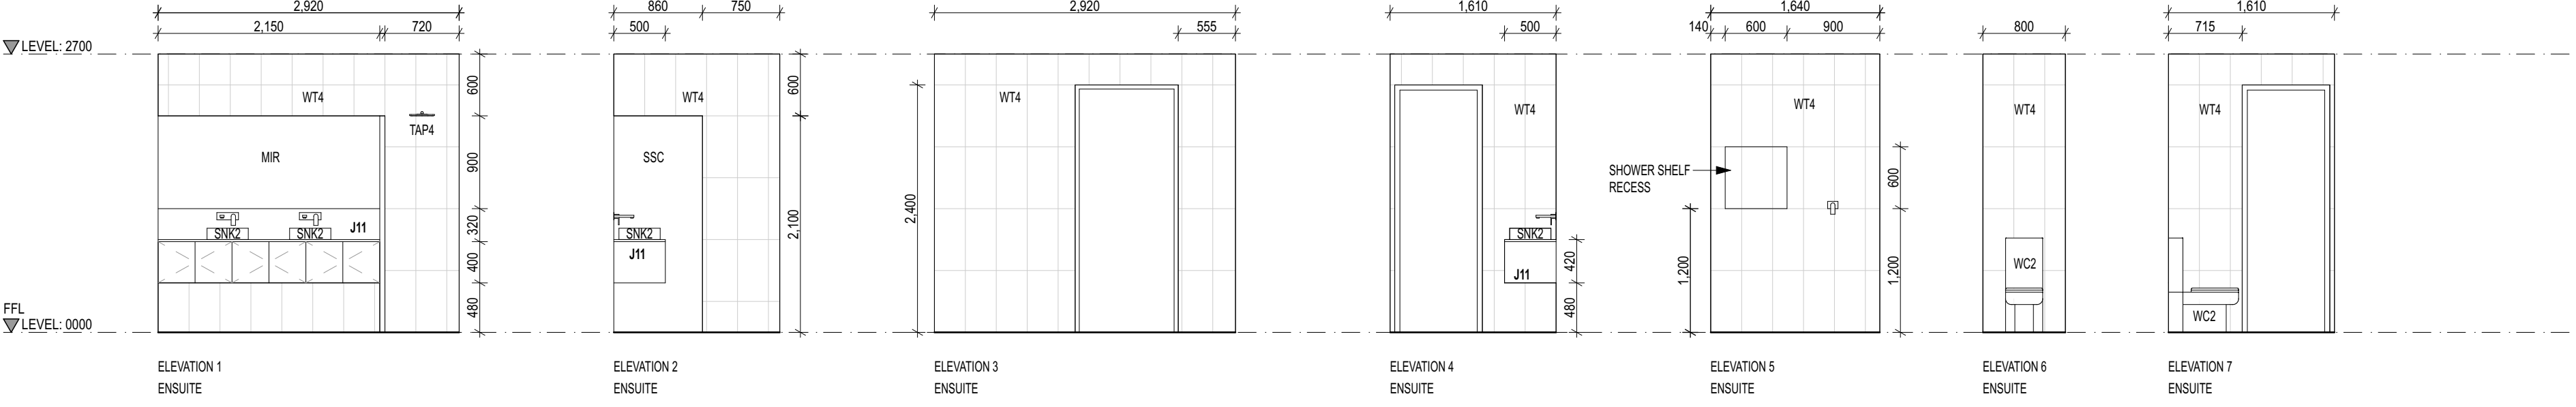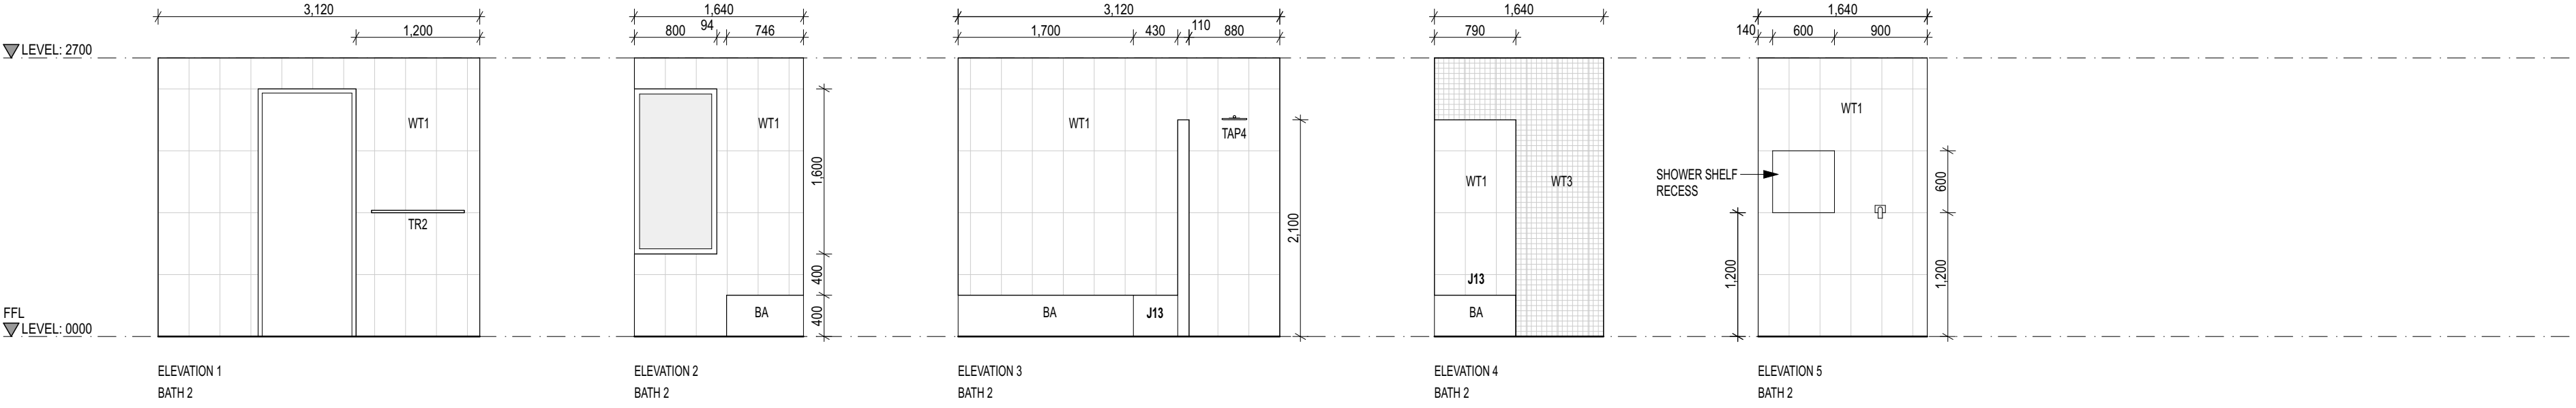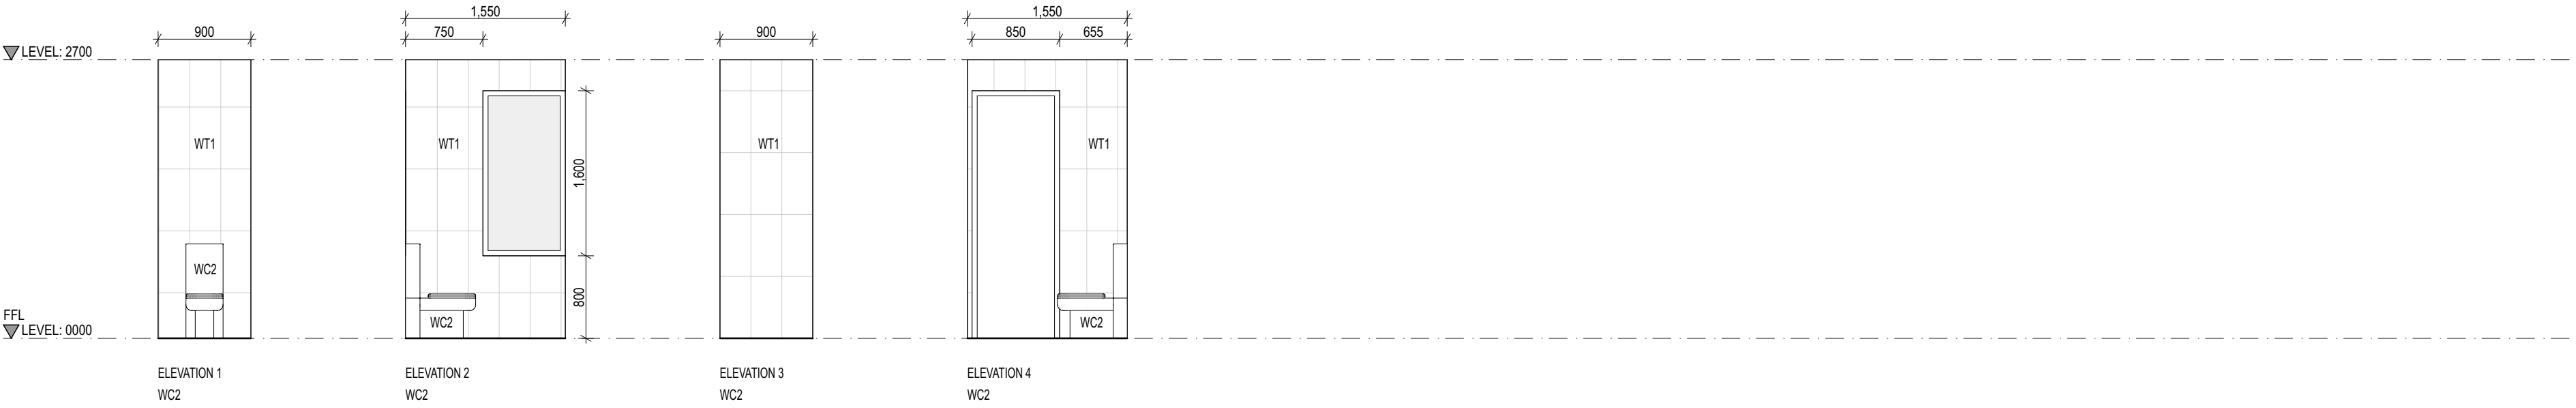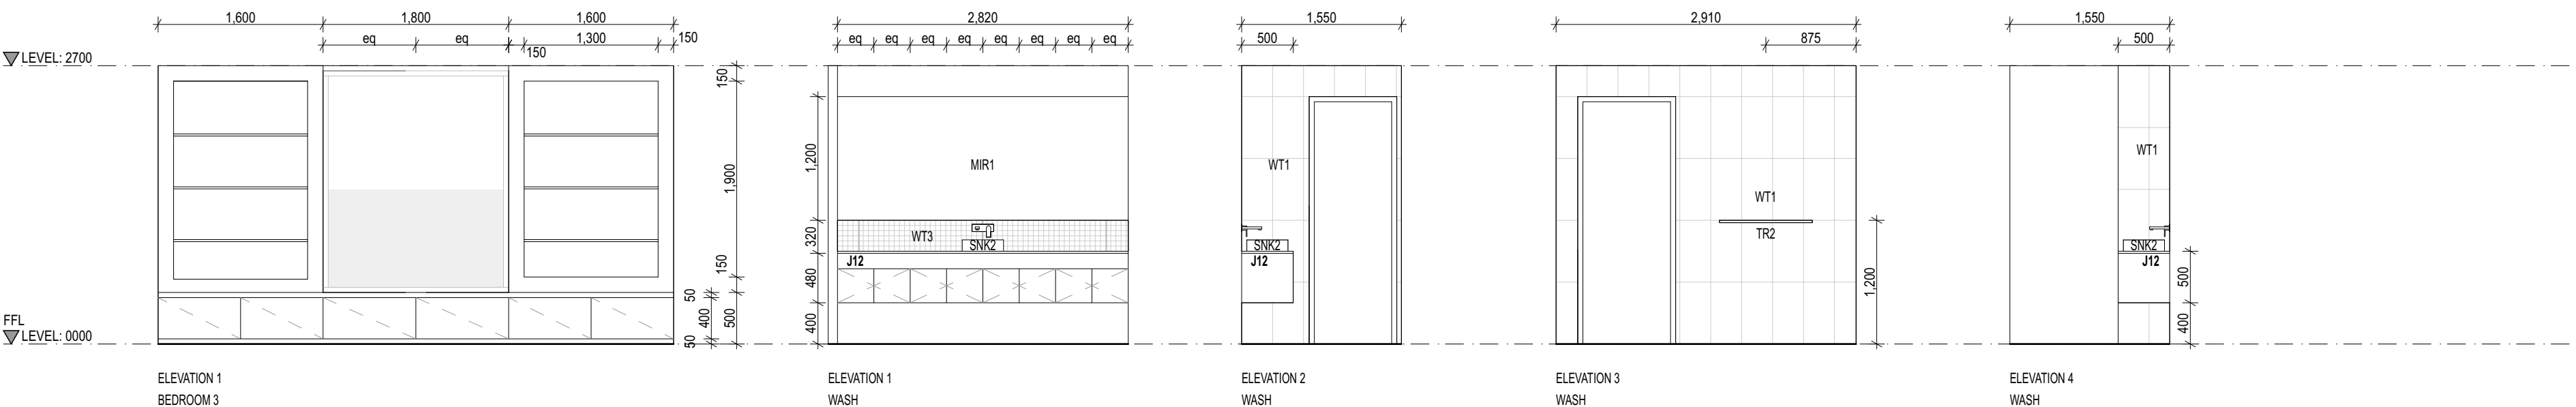

Drawing Revision History

Issue	Description	Date	Appr.
1	CONSTRUCTION ISSUE	07.02.19	SS

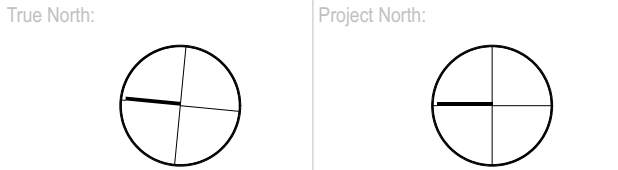

Copyright:

Do not scale off drawing, use noted dimensions only. This drawing to be read in conjunction with all relevant contracts, specifications, schedules, reports and drawings provided by the Architect. All dimensions and levels are to be verified on-site prior to commencement of any works, preparation of shop drawings or fabrication of components. Duplication of the information presented without authorisation is prohibited. Stalled Meek Architects are to be contacted to advise on ownership of the Intellectual Property.

Client:

Michelle Zanon and Brendan Clover

Job:

Zanon and Clover Residence

Address:

12 Anthony Street,  
Henley Beach, SA, 5022

Title:

INTERNAL ELEVATIONS AND JOINERY  
DETAILS SHEET 2

Scale: 1:100 @ A1 Date: 25.05.2018

Drawn: Approved:

Job No.	Orig No.	Orig Issue
14006	A501	-