

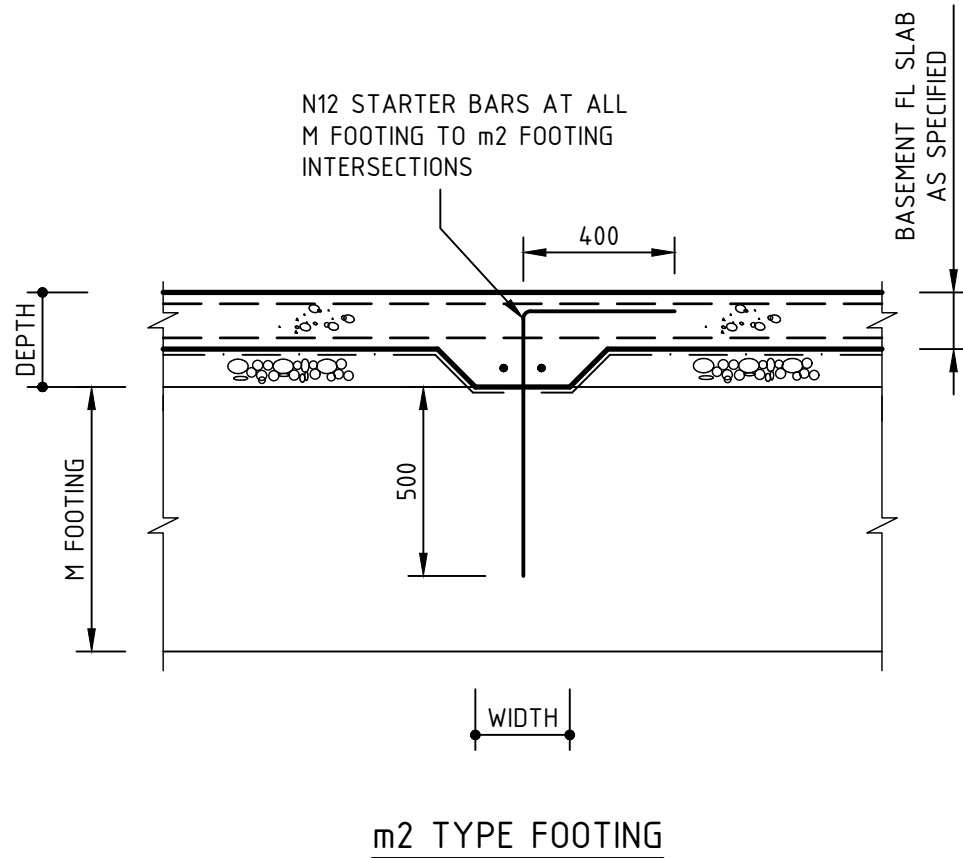



AA	FOR CONSTRUCTION	DG	FK	19.10.18
No	REVISION	DRAWN	CHECKED	DATE
PROJECT				
THE WILLCOX APARTMENTS				
AT: 117 PROSPECT ROAD				
PROSPECT, SA 5082				
FOR: CITIFY & BFC PTY LTD				
DRAWING TITLE				
FOOTING DETAILS				
Civil Environmental Mechanical Fire Lifts				
Structural Geotechnical Electrical Hydraulics Green ESD				
Level 6, 100 Pirie Street, Adelaide SA 5000 Telephone 08 8238 4100 Facsimile 08 8410 1405				
TMK CONSULTING ENGINEERS				
SCALES		COPYRIGHT RESERVED		
AS SHOWN		DRAWING No.		
DRAWN DG		DATE APRIL 2018		
ENGINEER FK		1802052-S400/AA		
CHECKED				

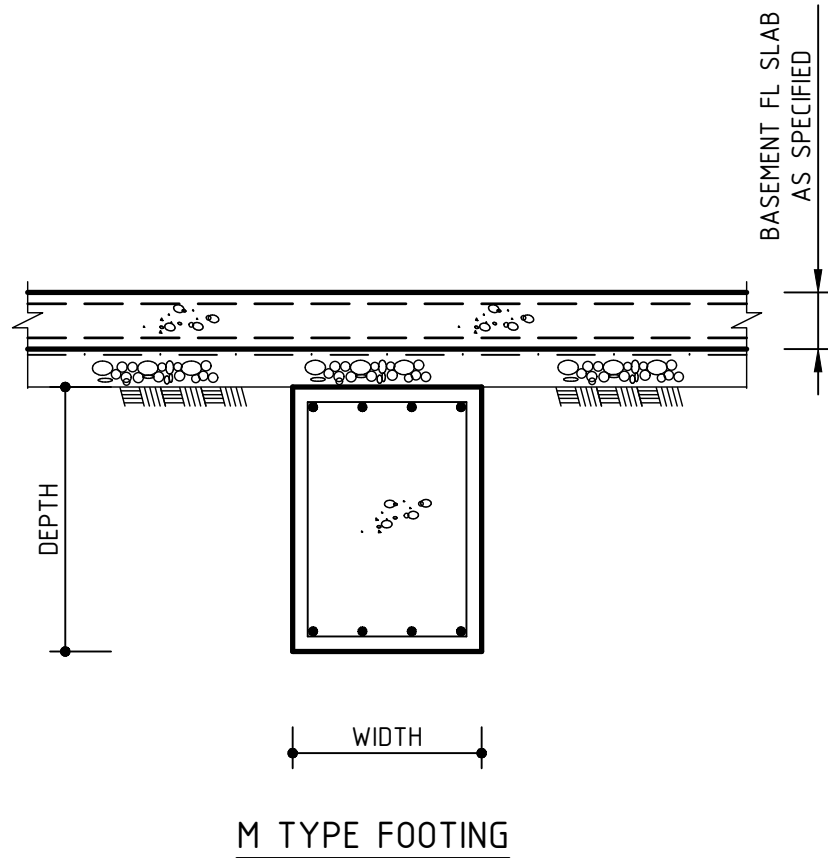


TYPICAL FOOTING BEAM DETAILS
1:20

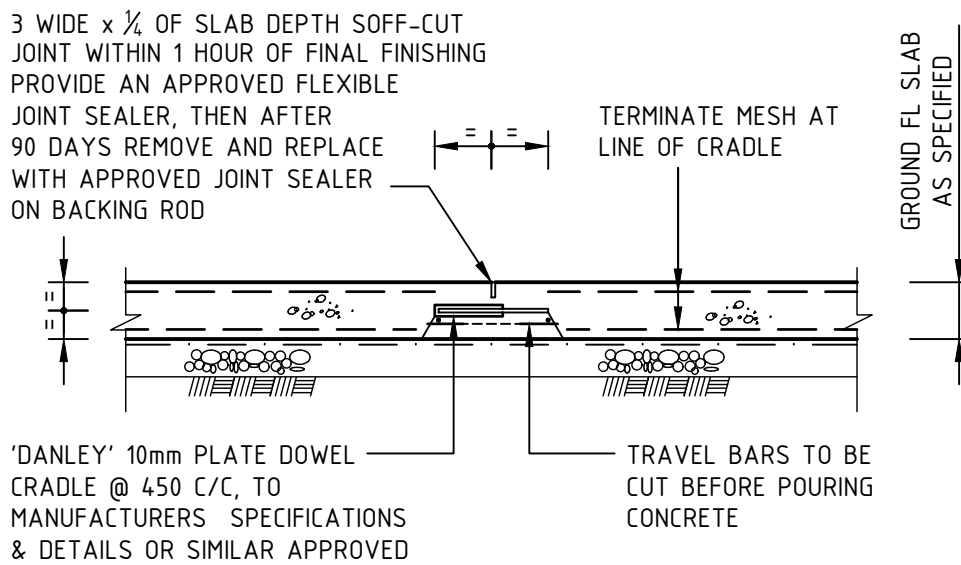


NOTED 'SFJ' ON PLAN
SOFF-CUT DOWELLED JOINT
1:20

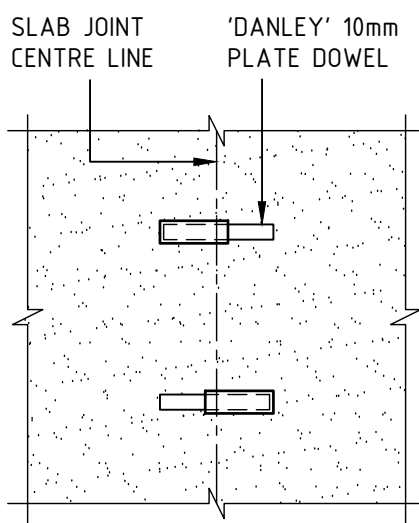


PLAN VIEW
1:20

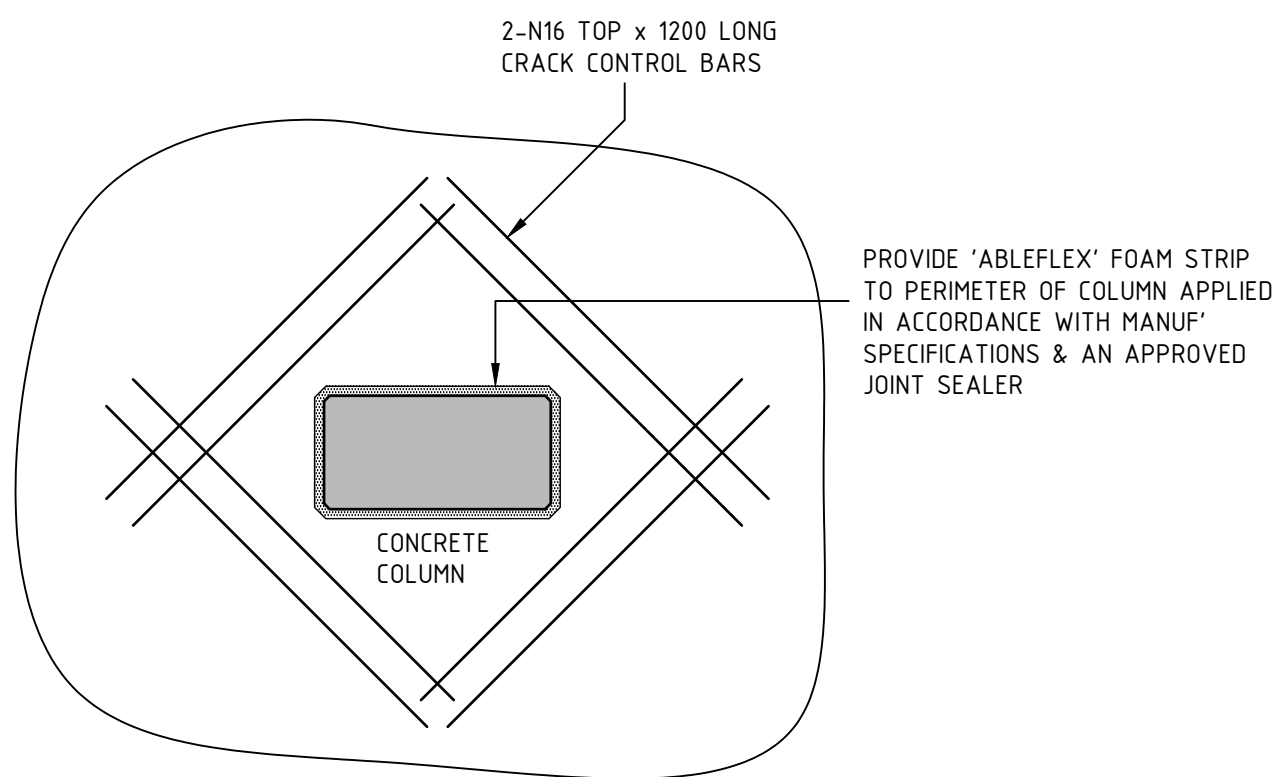


TYPICAL CONCRETE COLUMN ISOLATION JOINT
NTS

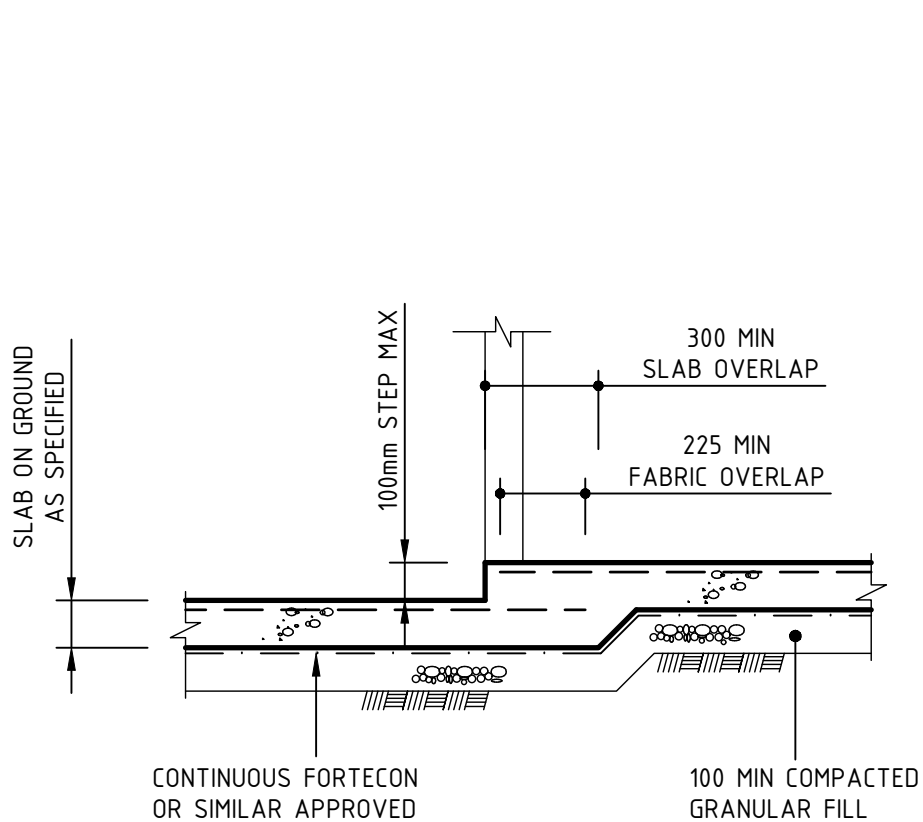

TYPICAL SLAB ON GROUND STEP DETAIL
1:20


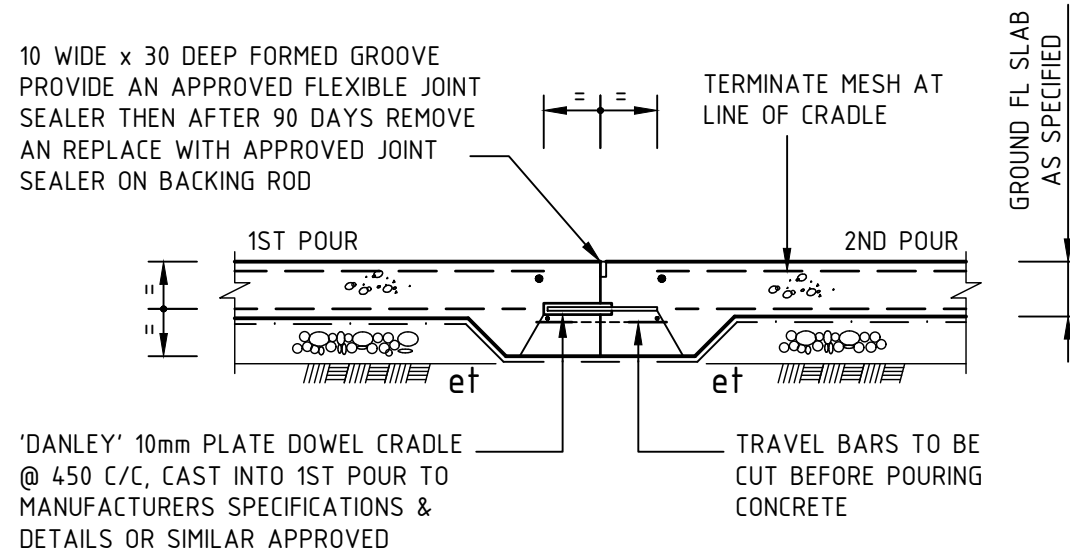


NOTED 'DJ' ON PLAN
DOWELLED CONSTRUCTION JOINT
1:20

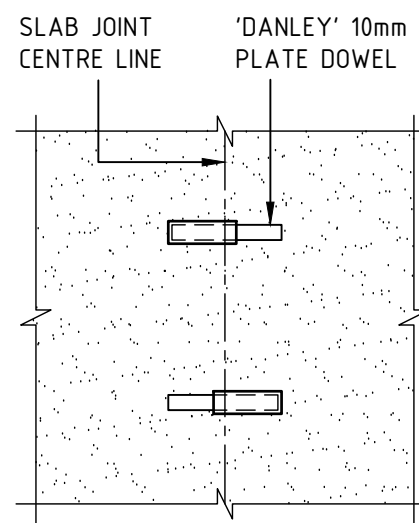


PLAN VIEW
1:20

STEP LENGTH	
MAX STEP HEIGHT S, mm	DIMENSION A, mm
100 (1 COURSE)	600
200 (2 COURSES)	1200

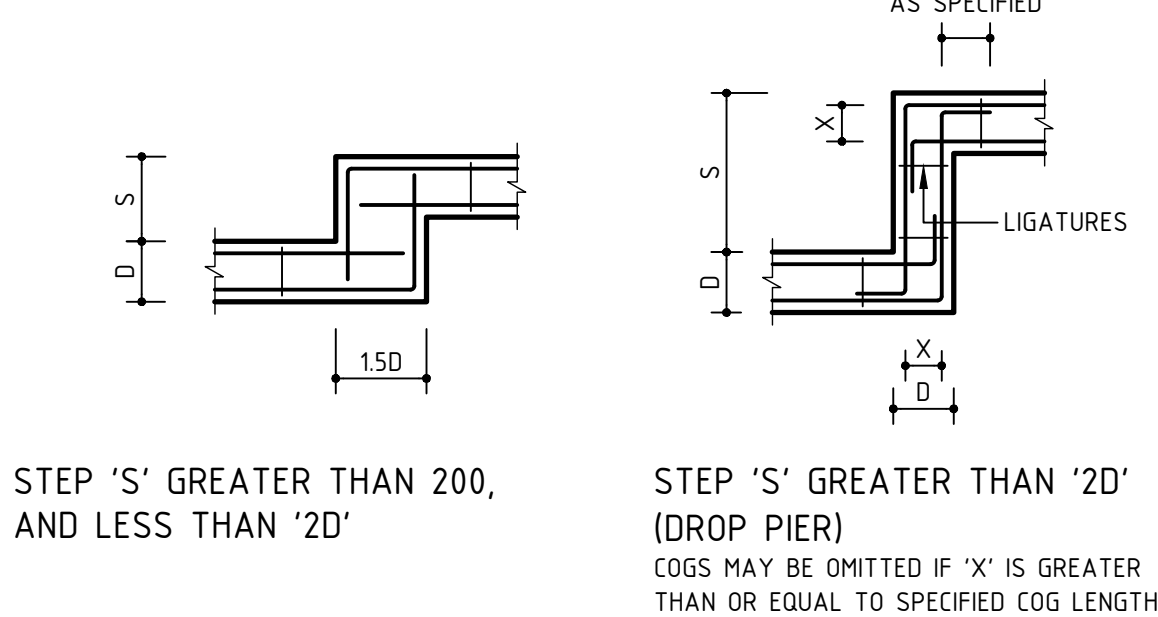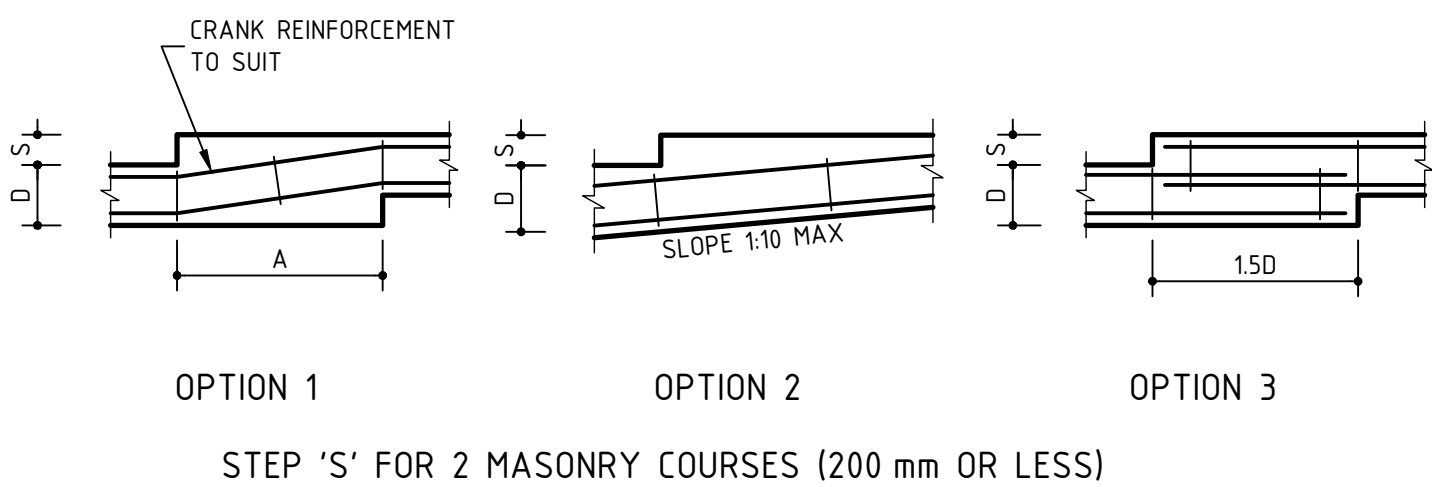


TYPICAL FOOTING STEP DETAILS
NTS

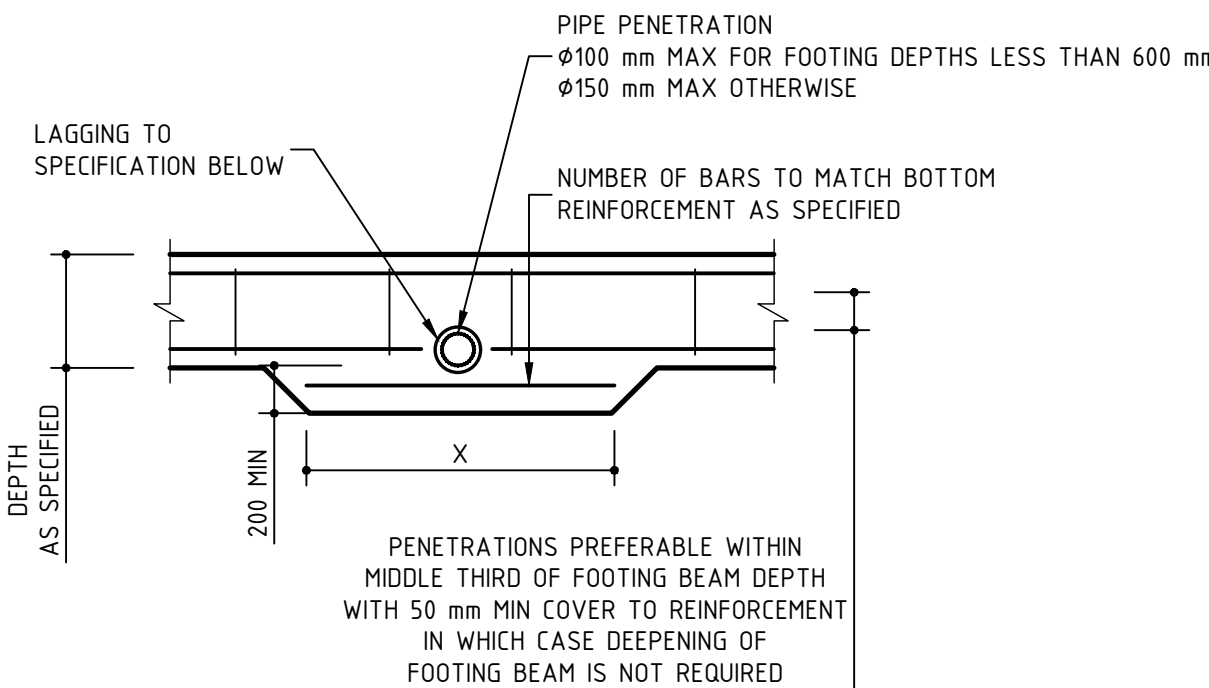


LAP BAR IN DEEPEEN FOOTING	
LAP BAR LENGTH X, mm	MAIN (& LAP) BAR REINF SIZE
1200	N12
1700	N16
2200	N20
3100	N24

SERVICE PIPE LAGGING	
SITE SOIL CLASSIFICATION	CLOSED CELL POLYETHYLENE LAGGING THICKNESS, mm
S	20*
M, H1	20
H2, E, P	40
* NEED NOT BE CLOSED CELL	

FOOTING SERVICE PENETRATION DETAIL
NTS
NOTE:
FOOTING PENETRATIONS NOT COVERED BY THE ABOVE ARE NOT PERMITTED WITHOUT SPECIFIC ADVICE & APPROVAL FROM THIS OFFICE

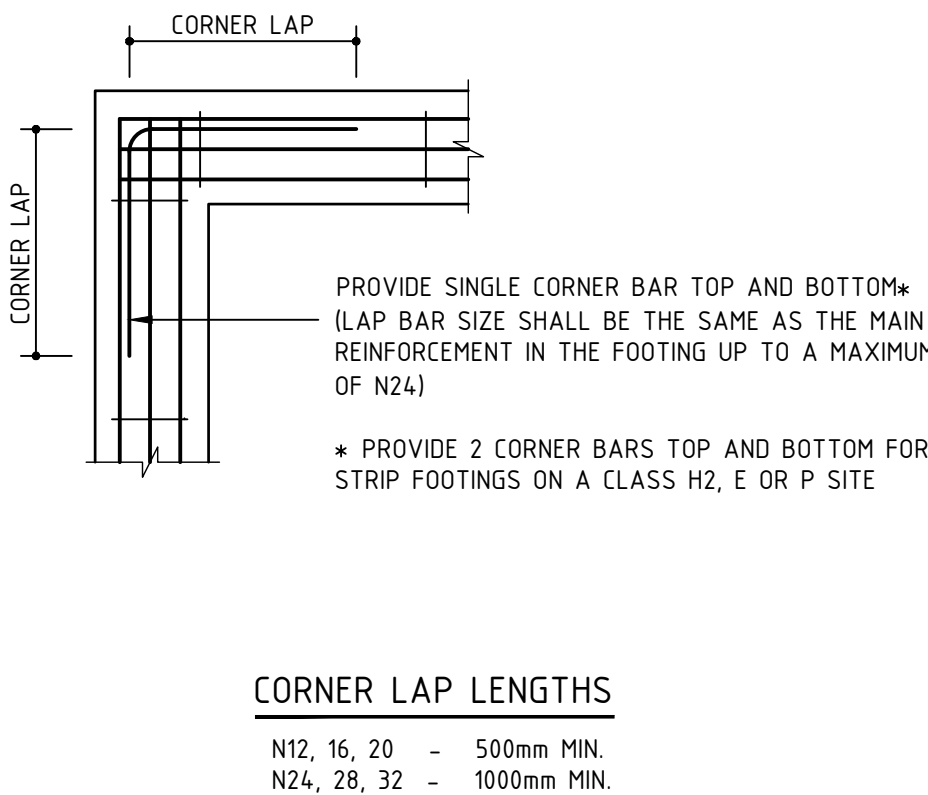

ADDITIONAL CORNER REINFORCEMENT
NTS

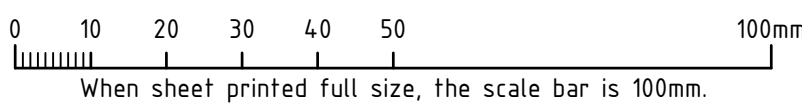


AA	FOR CONSTRUCTION	DG	FK	19.10.18
No	REVISION	DRAWN	CHE'KD	DATE
PROJECT				
THE WILLCOX APARTMENTS				
AT: 117 PROSPECT ROAD				
PROSPECT, SA 5082				
FOR: CITIFY & BFC PTY LTD				

DRAWING TITLE
FOOTING DETAILS

Civil Environmental Mechanical Fire Lifts	Structural Geotechnical Electrical Hydraulics Green ESD
Level 6, 100 Pirie Street, Adelaide SA 5000 Telephone 08 8238 4100 Facsimile 08 8410 1405	




SCALES	AS SHOWN	COPYRIGHT RESERVED
DRAWN	DG	DRAWING No.
DATE	APRIL 2018	1802052-S401/AA
ENGINEER	FK	
CHECKED		

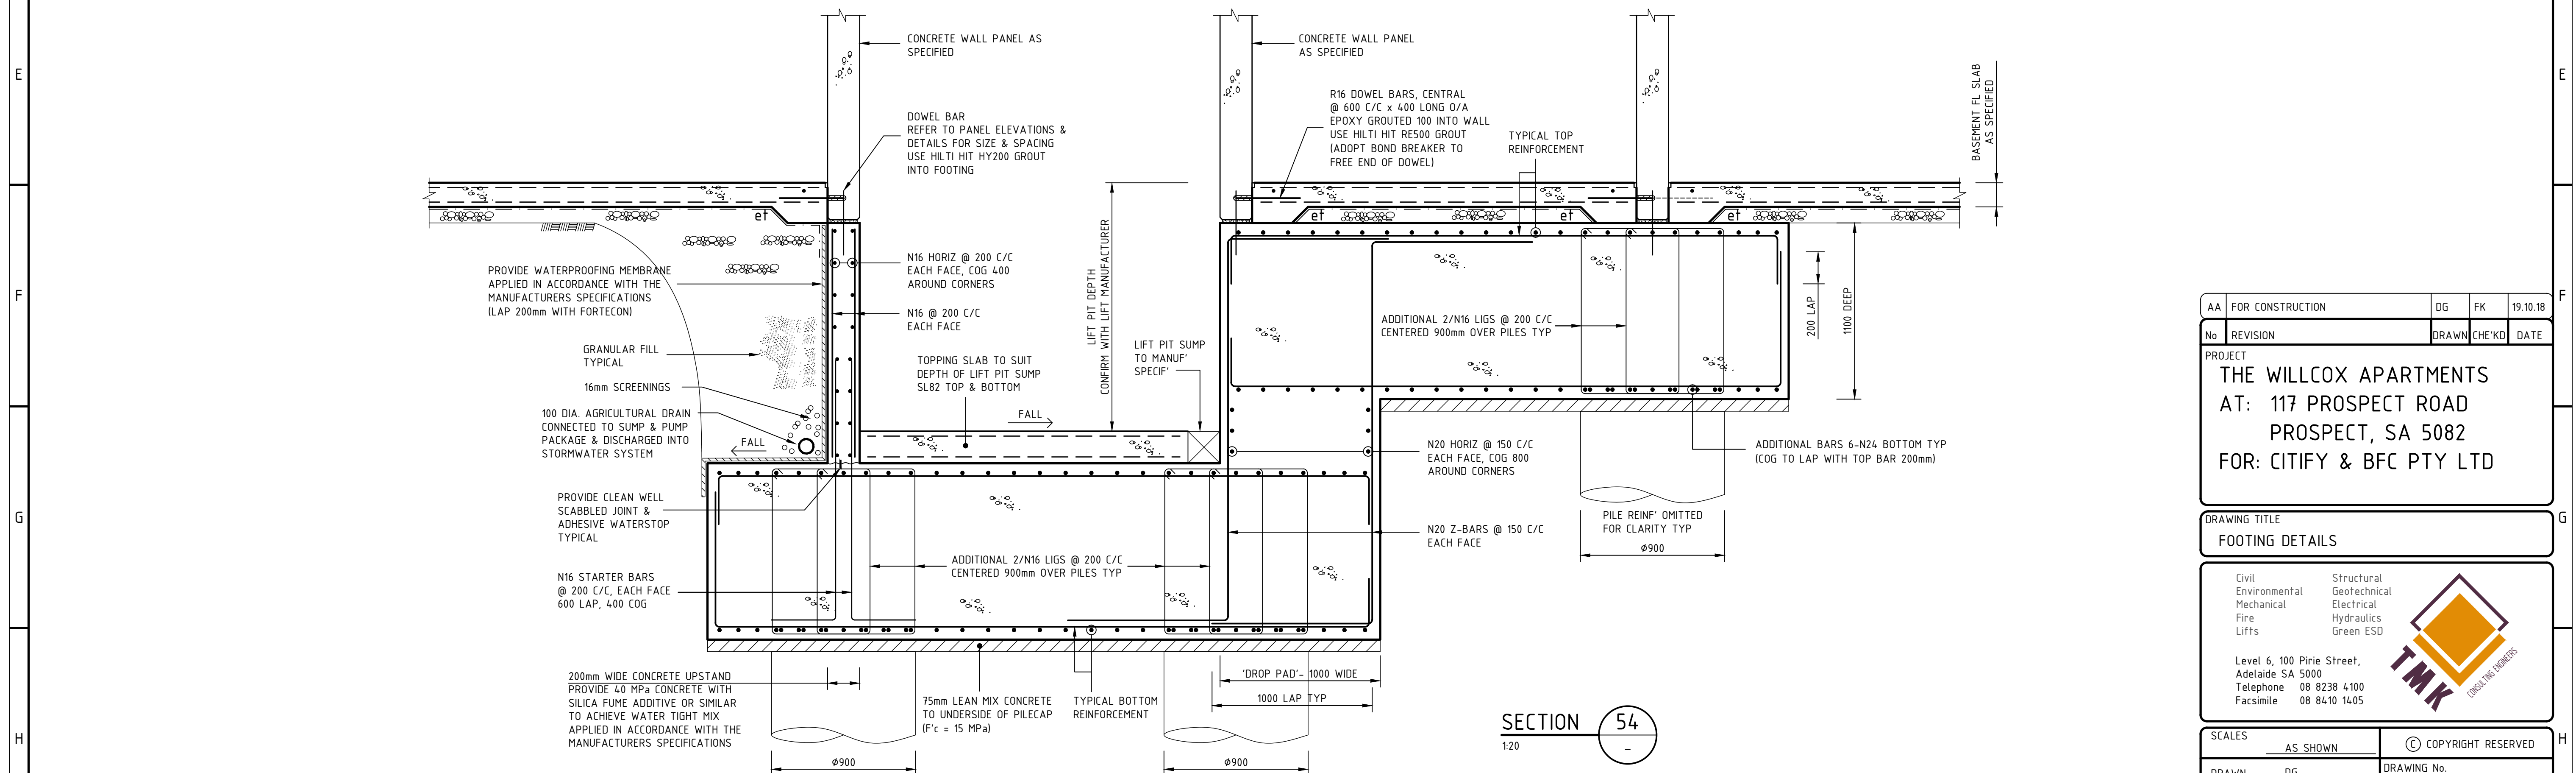


AA	FOR CONSTRUCTION	DG	FK	19.10.18
No	REVISION	DRAWN	CHE'KD	DATE
PROJECT THE WILLCOX APARTMENTS AT: 117 PROSPECT ROAD PROSPECT, SA 5082 FOR: CITIFY & BFC PTY LTD				
DRAWING TITLE FOOTING DETAILS				
<div> <div> Civil Environmental Mechanical Fire Lifts </div> <div> Structural Geotechnical Electrical Hydraulics Green ASD </div> <div>  </div> </div> <p> Level 6, 100 Pirie Street, Adelaide SA 5000 Telephone 08 8238 4100 Facsimile 08 8410 1405 </p>				
SCALES AS SHOWN		© COPYRIGHT RESERVED		
DRAWN DG DATE APRIL 2018 ENGINEER FK CHECKED		DRAWING No. 1802052-S402/AA		


REFER DRAWING S00 FOR GENERAL NOTES

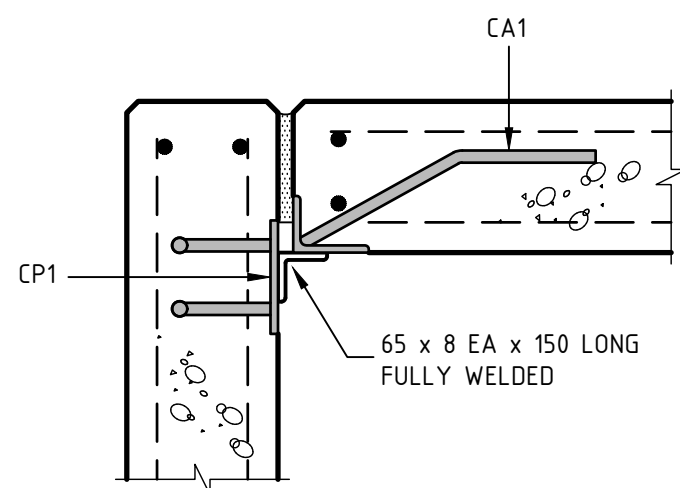


175/200 THICK PANEL

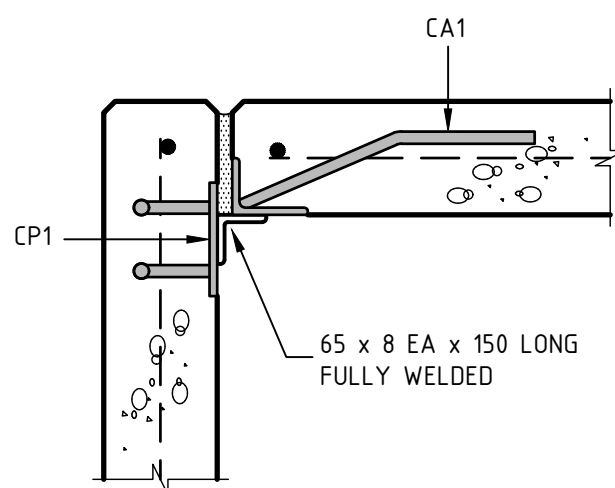


150 THICK PANEL

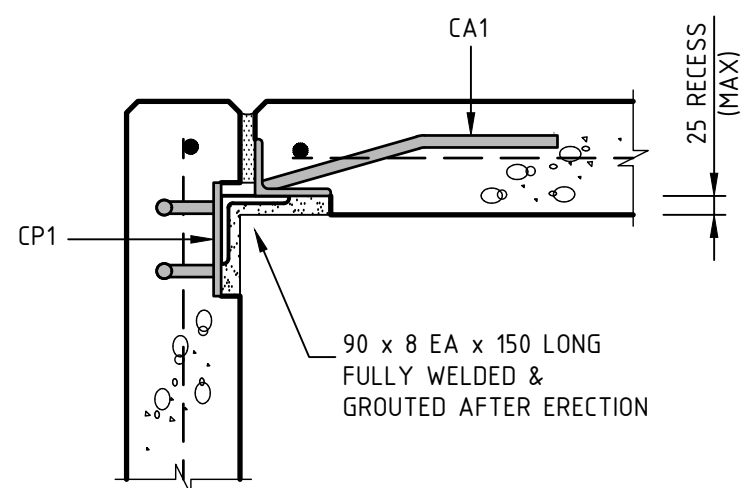



150 THICK PANEL

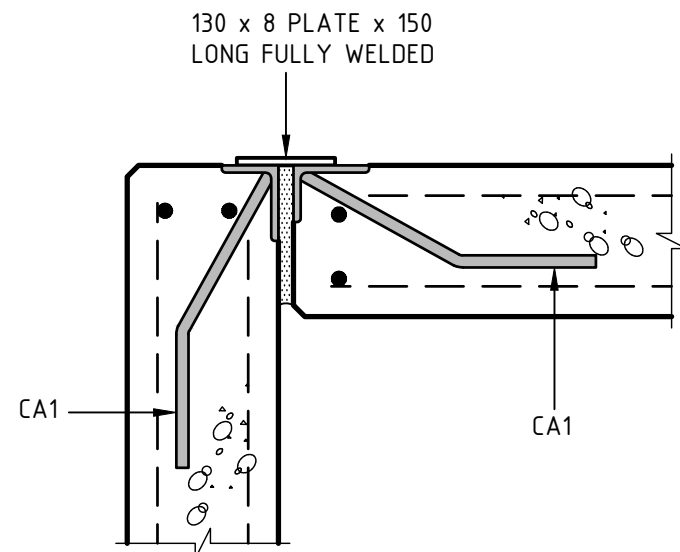

175/200 THICK PANEL

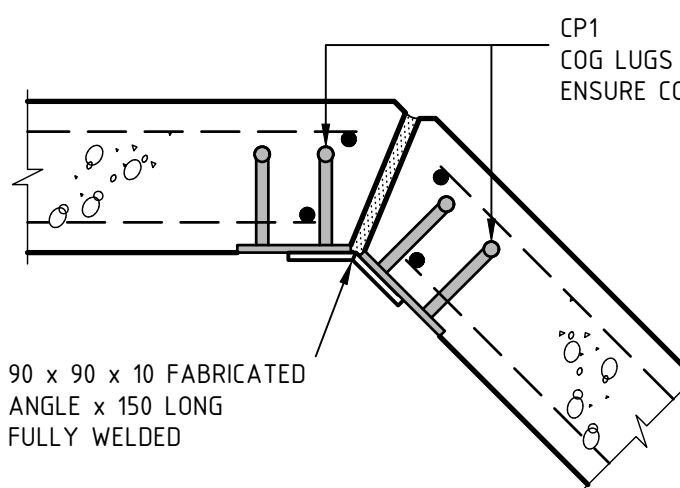

175/200 THICK PANEL

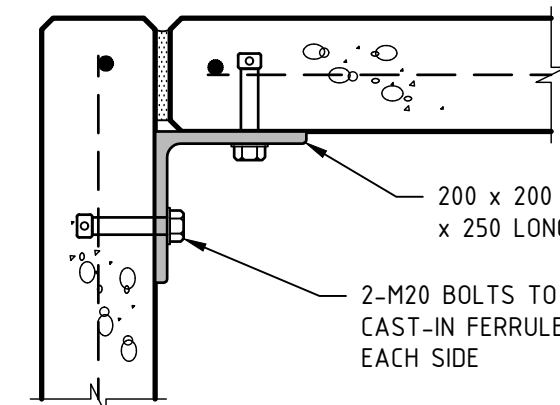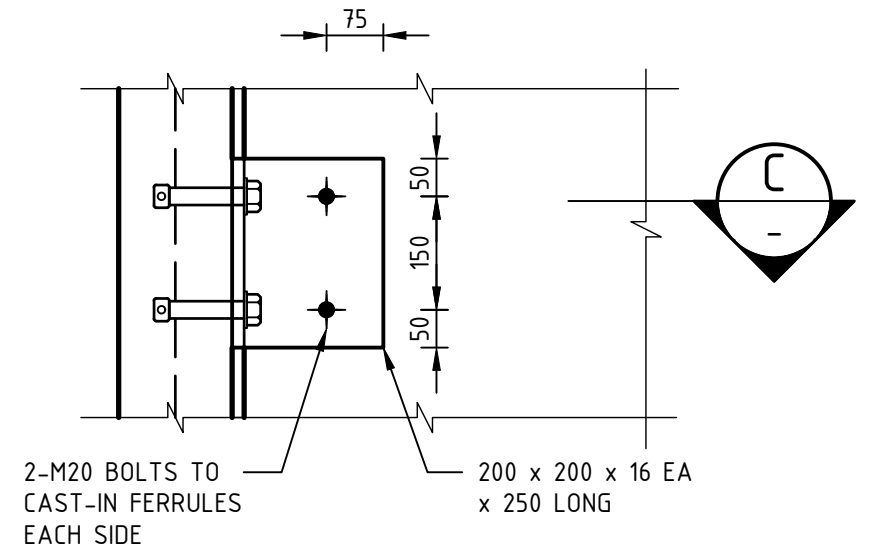

DETAIL C
1:10

TYPICAL PANEL CORNER CONNECTION DETAILS

NTS
NOTE:
PROVIDE AT APPROX 300 BELOW TOP OF PANELS (UNO)
DENOTED 'CC' ON WALL PANEL PLAN/ELEVATIONS

TYPICAL PANEL RE-ENTRANT CORNER CONNECTION DETAILS


NTS
NOTE:
PROVIDE AT APPROX 300 BELOW TOP OF PANELS (UNO)
DENOTED 'CC' ON WALL PANEL PLAN/ELEVATIONS

TYPICAL DIAGONAL PANEL CORNER CONNECTION DETAILS


NTS
NOTE:
PROVIDE AT APPROX 300 BELOW TOP OF PANELS (UNO)
DENOTED 'CC' ON WALL PANEL PLAN/ELEVATIONS

TYPICAL PANEL CORNER CONNECTION DETAIL WITH FERRULES


NTS
NOTE:
PROVIDE AT APPROX 300 BELOW TOP OF PANELS (UNO)
DENOTED 'CC' ON WALL PANEL PLAN/ELEVATIONS

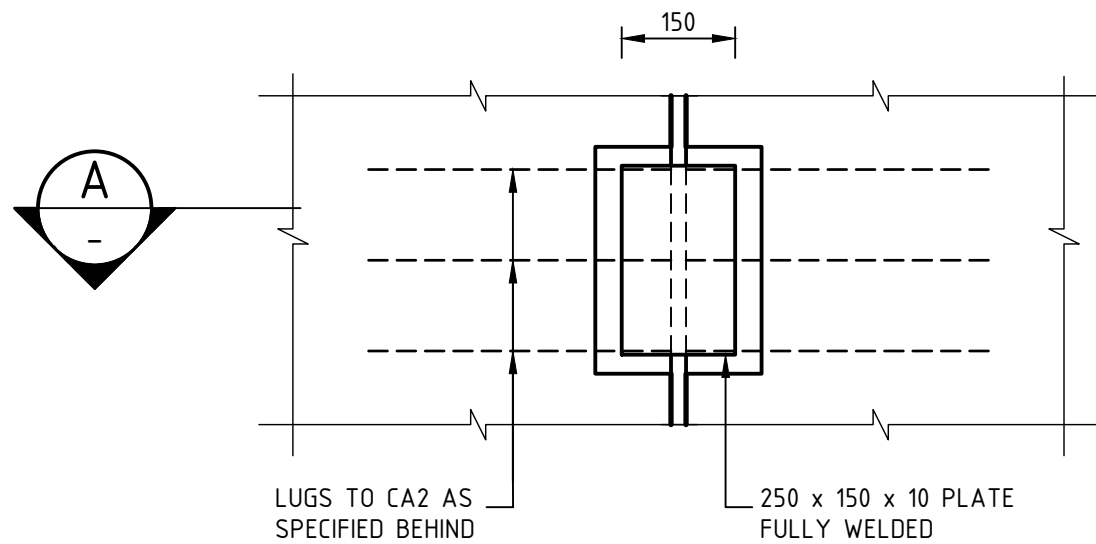

175/200 THICK PANEL

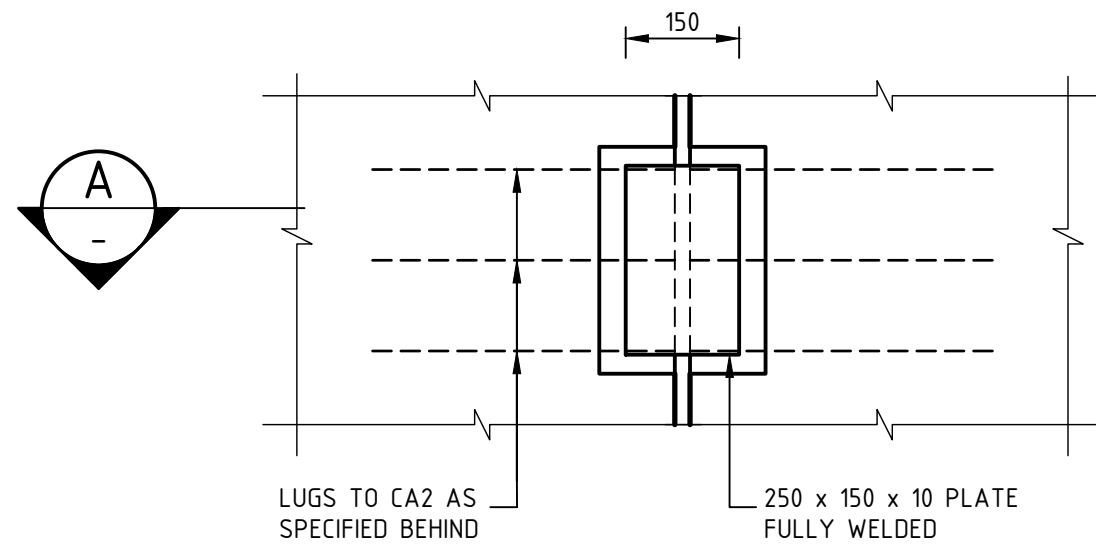


150 THICK PANEL

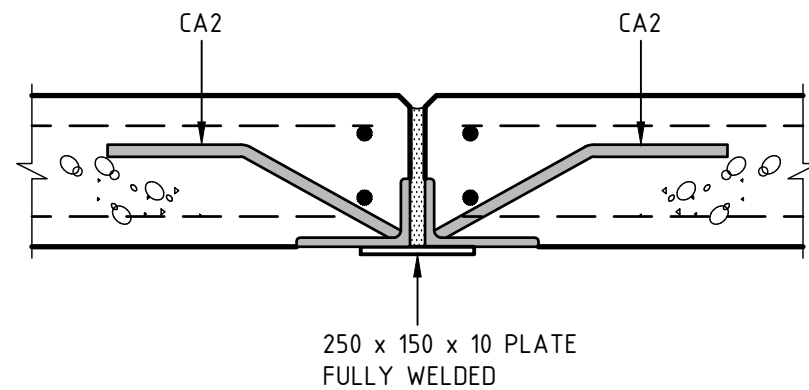

SECTION A
NTS

SUSPENDED WALL PANEL SUPPORT DETAIL


NTS
NOTE:
PROVIDE AT APPROX 300 BELOW TOP OF PANELS (UNO)
DENOTED 'SC' ON WALL PANEL PLAN/ELEVATIONS

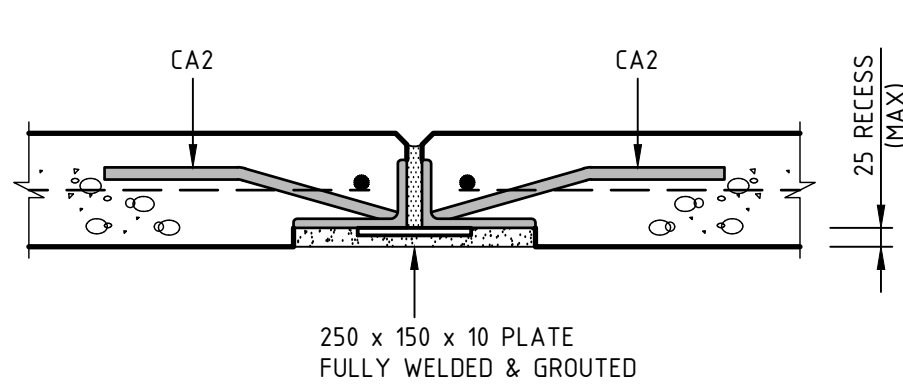


SECTION A
NTS

SUSPENDED WALL PANEL SUPPORT DETAIL

NTS
NOTE:
PROVIDE AT APPROX 300 BELOW TOP OF PANELS (UNO)
DENOTED 'SC' ON WALL PANEL PLAN/ELEVATIONS

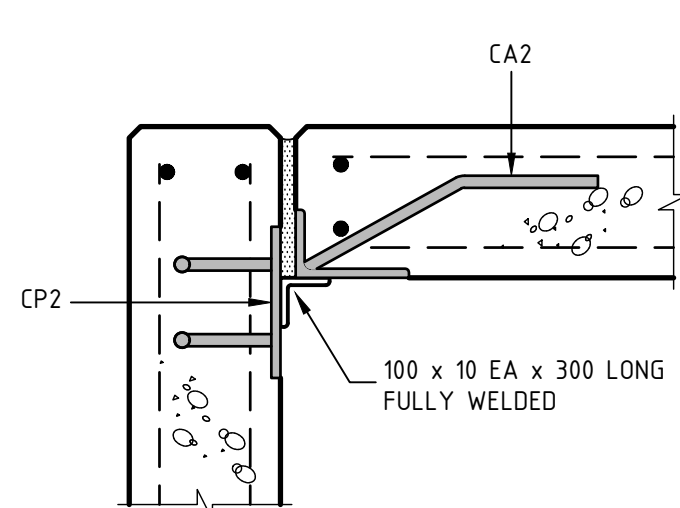

175/200 THICK PANEL

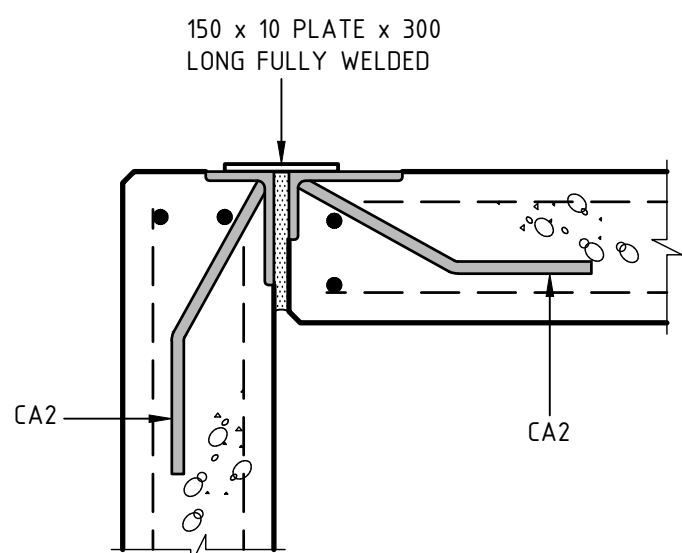


175/200 THICK PANEL

SUSPENDED PANEL CORNER CONNECTION DETAIL


NTS
NOTE:
PROVIDE AT APPROX 300 BELOW TOP OF PANELS (UNO)
DENOTED 'SCC' ON WALL PANEL PLAN/ELEVATIONS

SUSPENDED PANEL RE-ENTRANT CORNER CONNECTION DETAIL


NTS
NOTE:
PROVIDE AT APPROX 300 BELOW TOP OF PANELS (UNO)
DENOTED 'SCC' ON WALL PANEL PLAN/ELEVATIONS

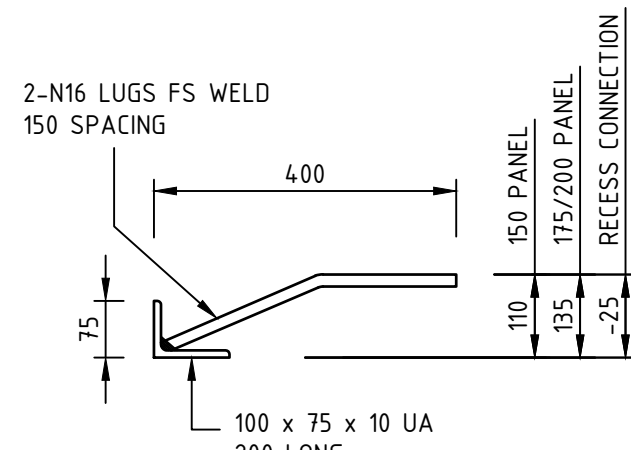


CA1

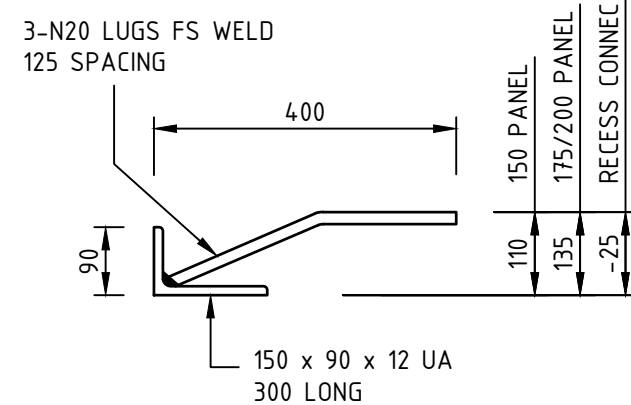


CA2

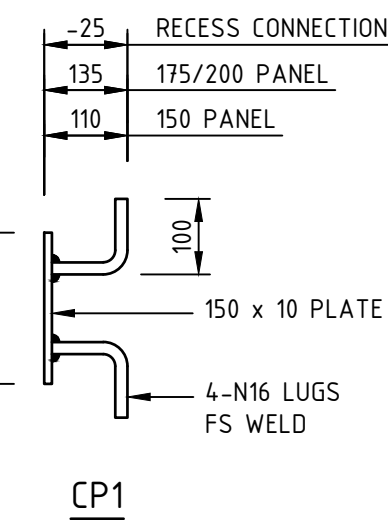

CP1

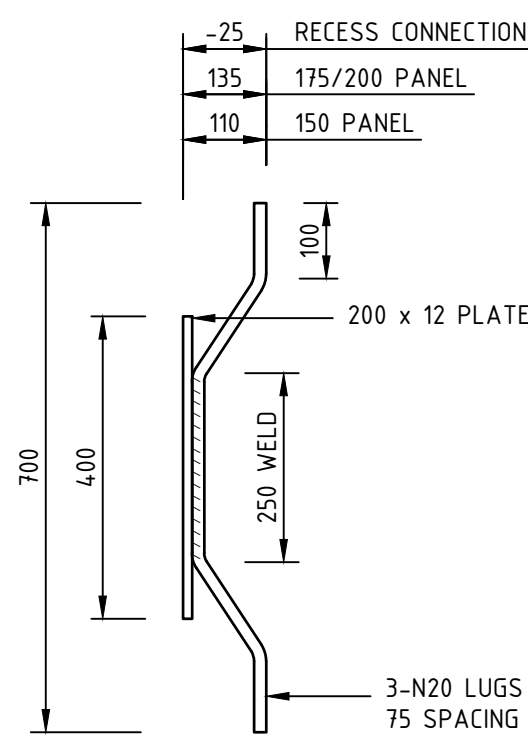


CP2

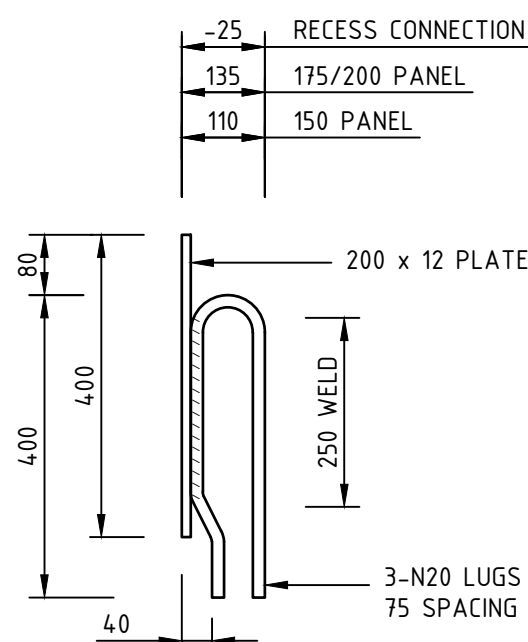


CP2
(AT TOP OF PANEL)

DETAILS OF CAST-IN ITEMS


NTS

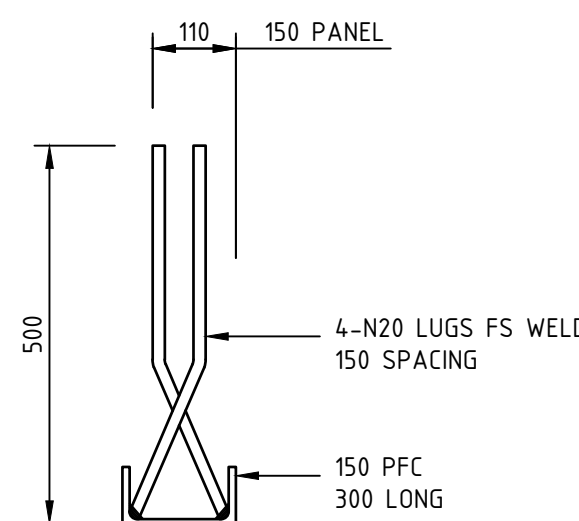


CCH1

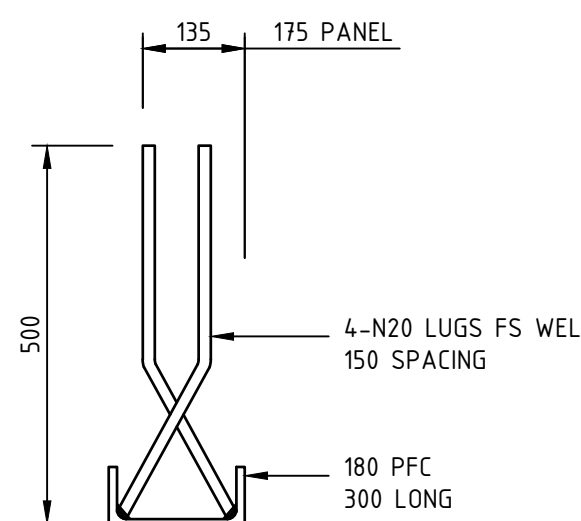

CCH2

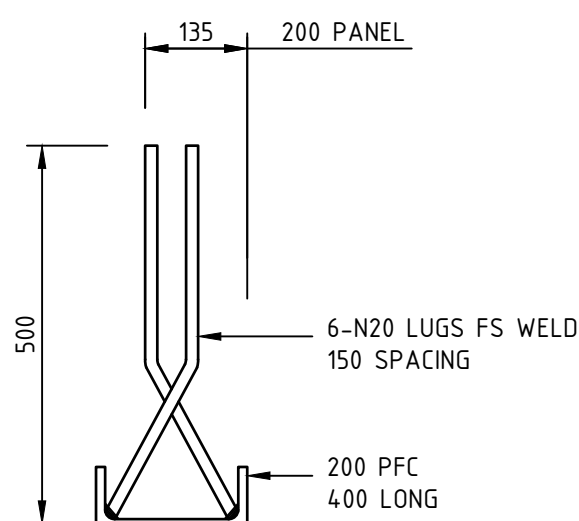

CCH3

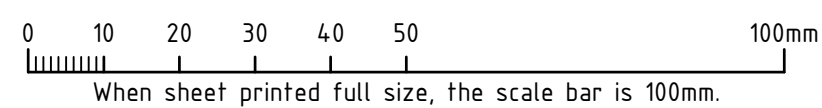

AA	FOR CONSTRUCTION	DG	FK	19.10.18
No	REVISION	DRAWN	CHE'KD	DATE

PROJECT
THE WILLCOX APARTMENTS
AT: 117 PROSPECT ROAD
PROSPECT, SA 5082
FOR: CITIFY & BFC PTY LTD

DRAWING TITLE
CONCRETE WALL PANEL DETAILS

Civil
Environmental
Mechanical
Fire
Lifts


Structural
Geotechnical
Electrical
Hydraulics
Green ESD

Level 6, 100 Pirie Street,
Adelaide SA 5000
Telephone 08 8238 4100
Facsimile 08 8410 1405

TMK
CONCRETE ENGINEERS


SCALES	AS SHOWN	COPYRIGHT RESERVED
DRAWN	DG	DRAWING No.
DATE	APRIL 2018	1802052-S403/AA
ENGINEER	FK	
CHECKED		

1	2	3	4	5	6	7	8	9	10	11	12
---	---	---	---	---	---	---	---	---	----	----	----

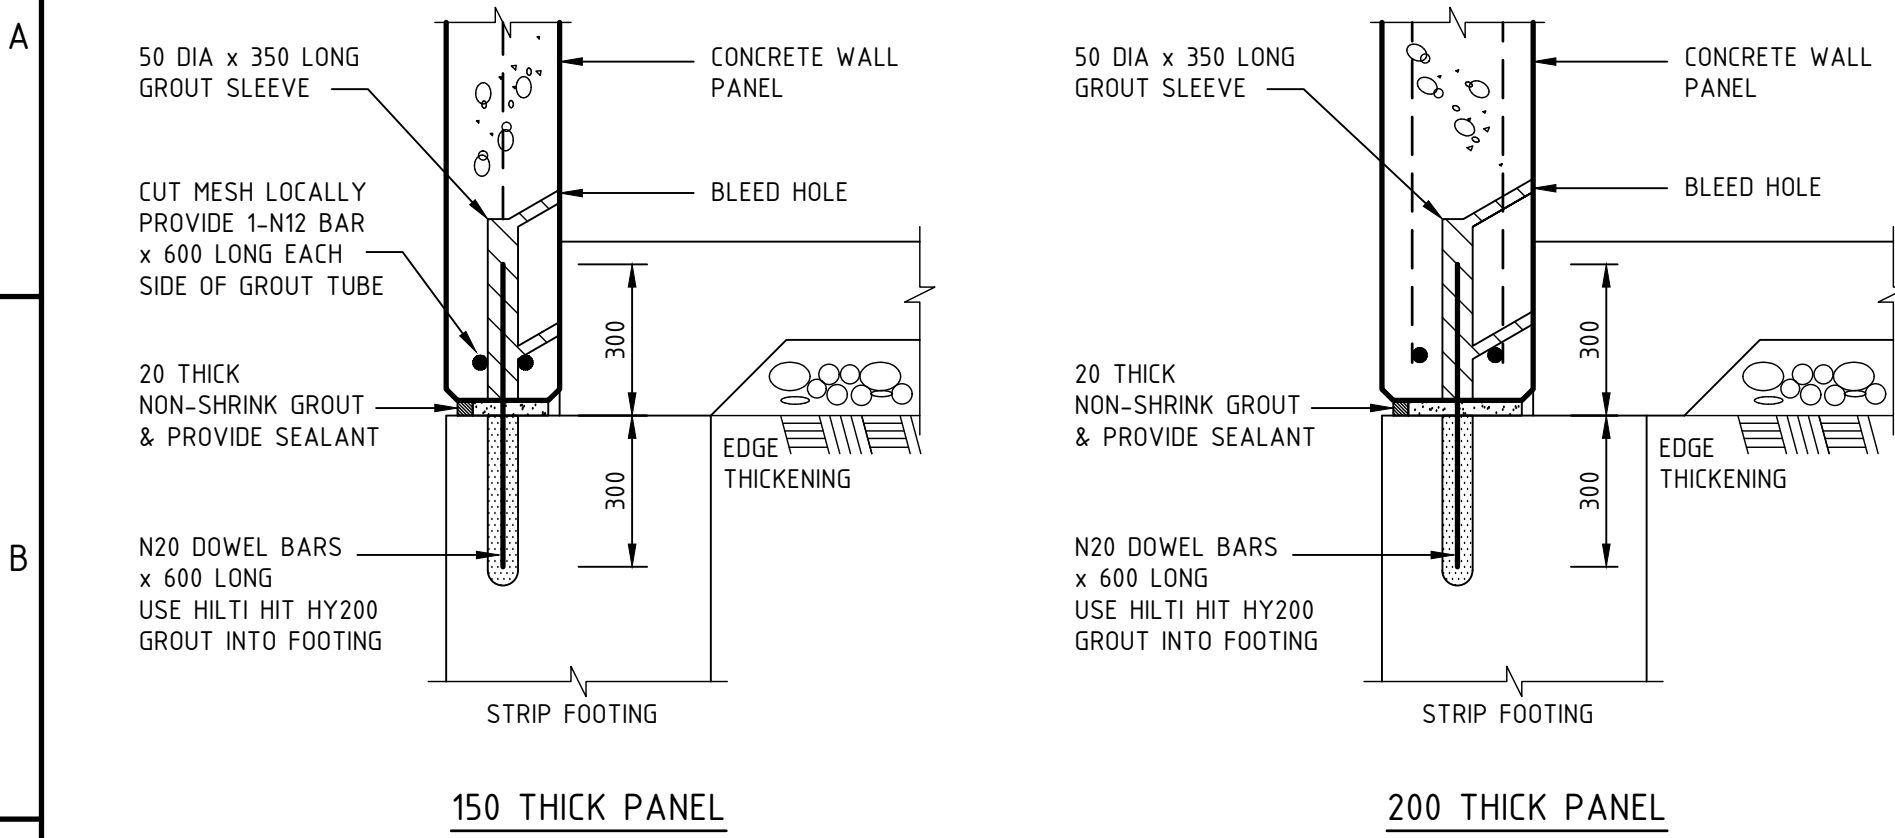


PANEL BASE CONNECTION TYPE - D1

NTS
NOTE:
DOWEL BAR AT 200 FROM EACH END OF WALL PANEL
REFER TO PANEL ELEVATIONS & NOTES FOR DOWEL
BAR LOCATIONS & SPACING

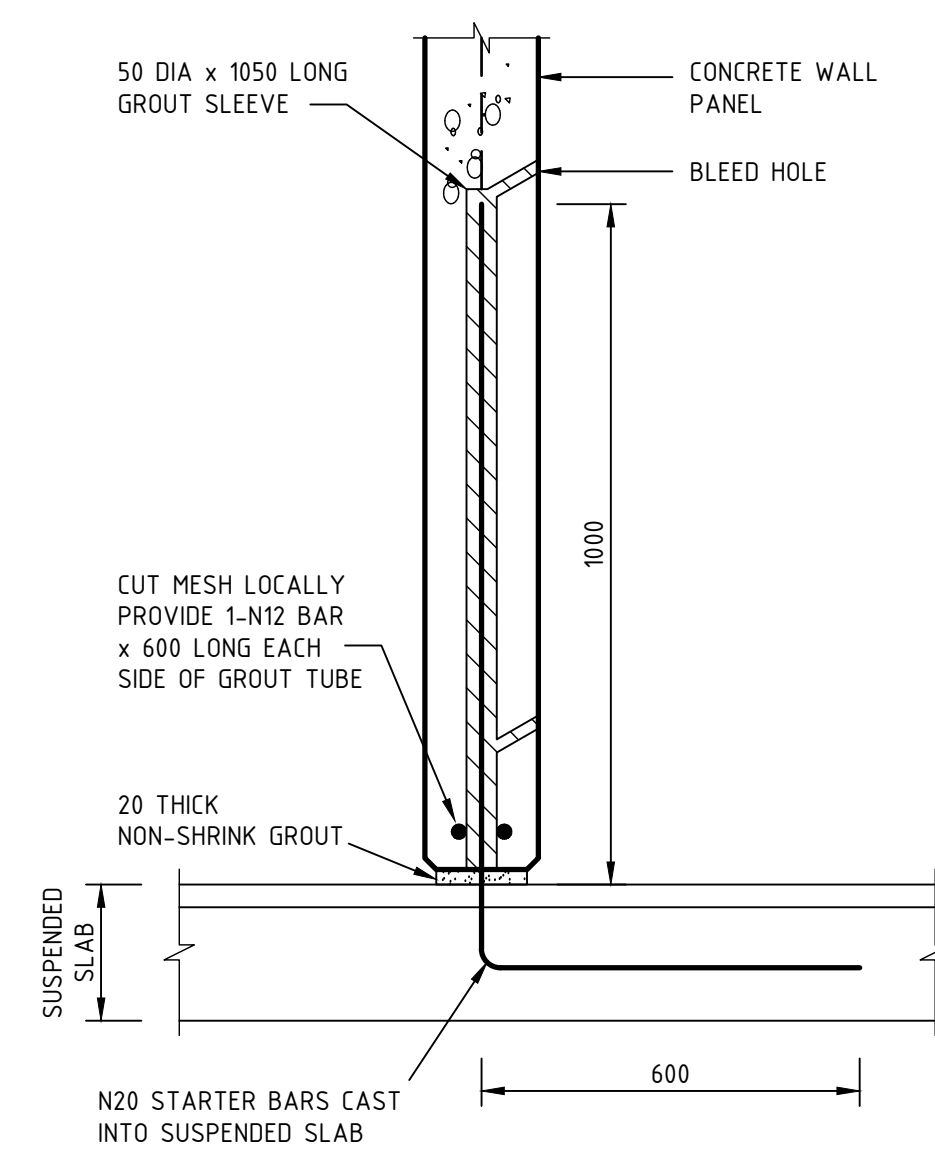


PANEL BASE CONNECTION TYPE - D5

NTS
NOTE:
DOWEL BAR AT 200 FROM EACH END OF WALL PANEL
REFER TO PANEL ELEVATIONS & NOTES FOR DOWEL
BAR LOCATIONS & SPACING

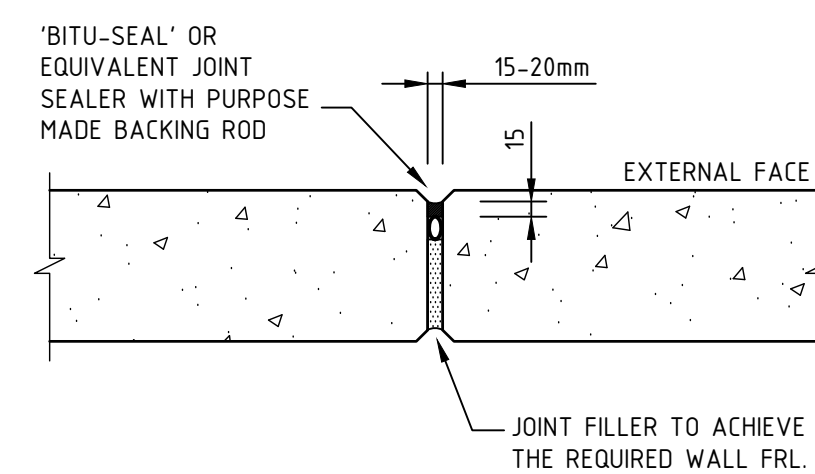


TYPICAL VERTICAL JOINT DETAIL

NOTE:
JOINTS SHOULD BE THOROUGHLY PREPARED AND THE
JOINTING MATERIAL APPLIED STRICTLY ACCORDING TO
THE SUPPLIERS SPECIFICATIONS

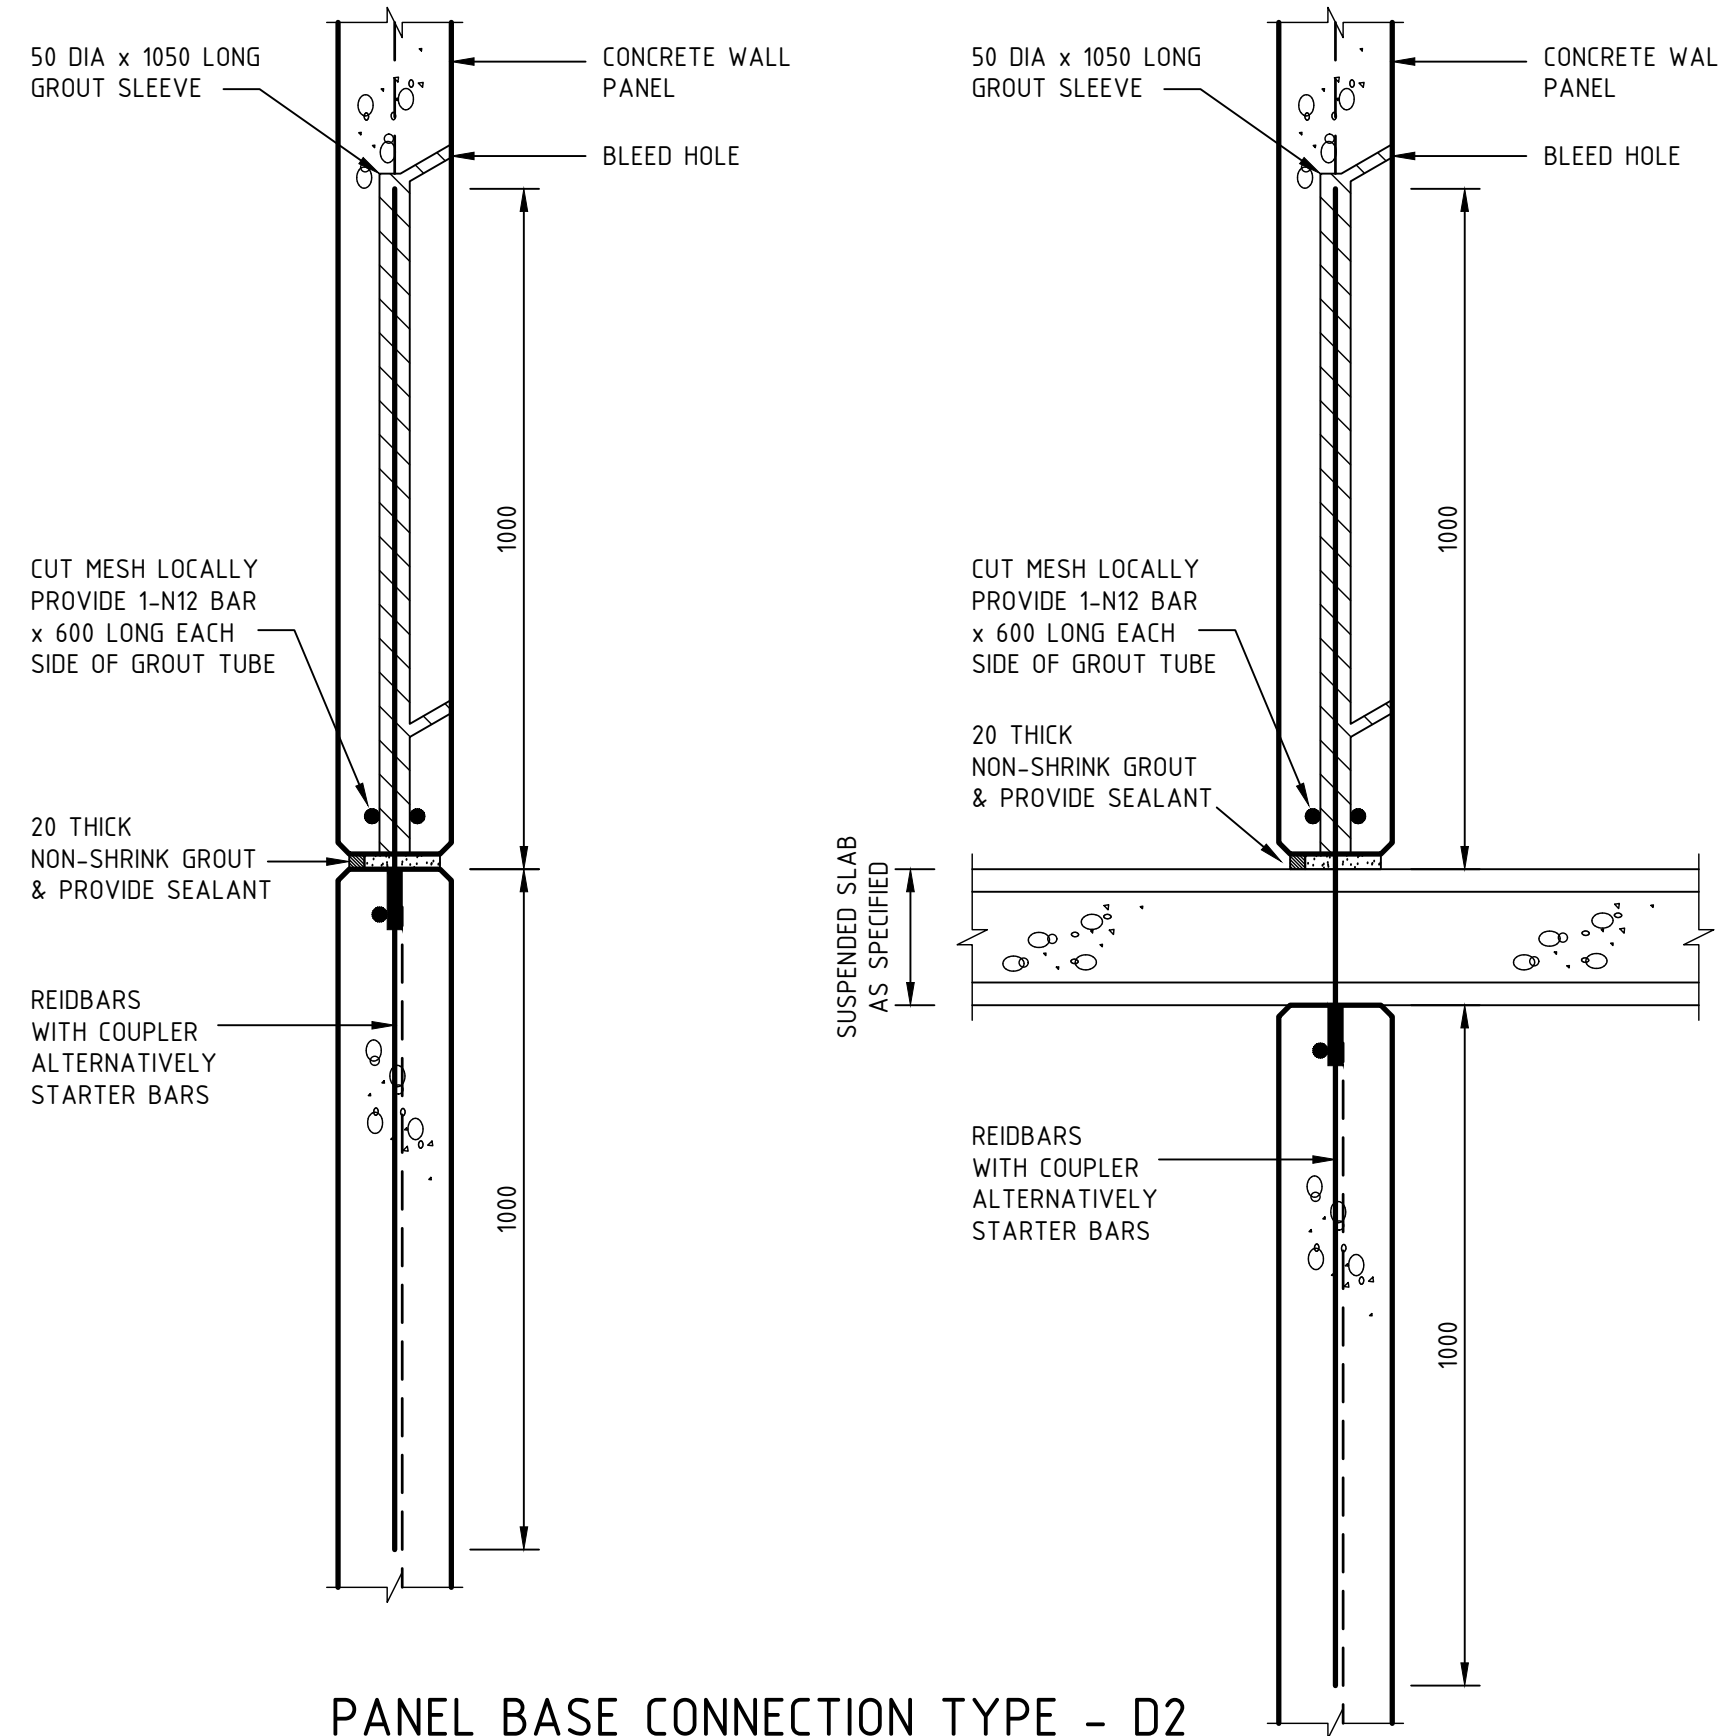


PANEL BASE CONNECTION TYPE - D2


NTS
NOTE:
DOWEL BAR AT 200 FROM EACH END OF WALL PANEL
REFER TO PANEL ELEVATIONS & NOTES FOR DOWEL BAR
SIZE, LOCATIONS & SPACING.
REDUCE EMBEDMENT OF D2 DOWELS AT OPENING LOCATIONS,
TERMINATE DOWEL BAR 50mm FROM OPENING EDGE.

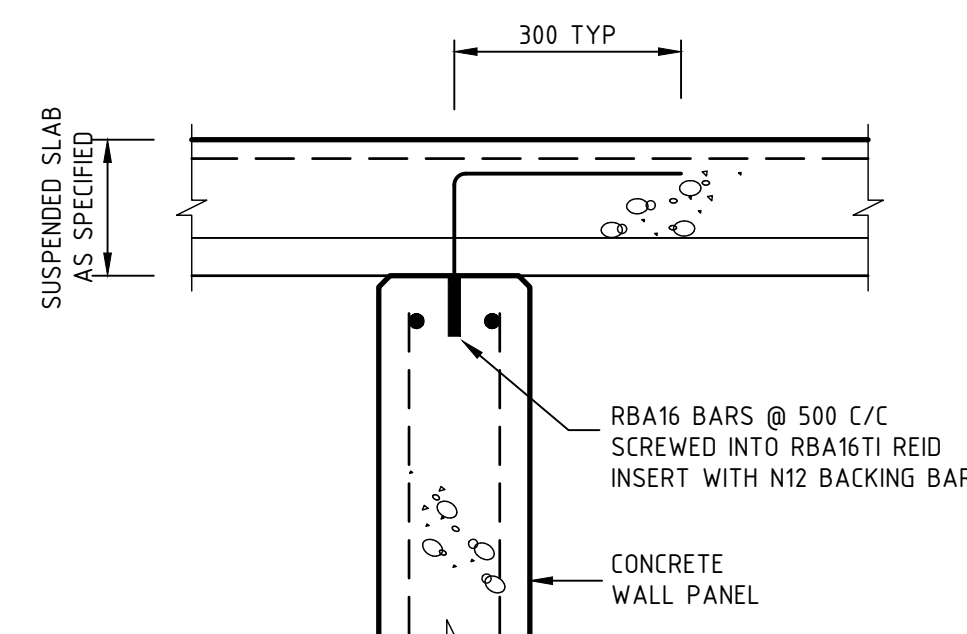

LOAD BEARING WALL PANEL

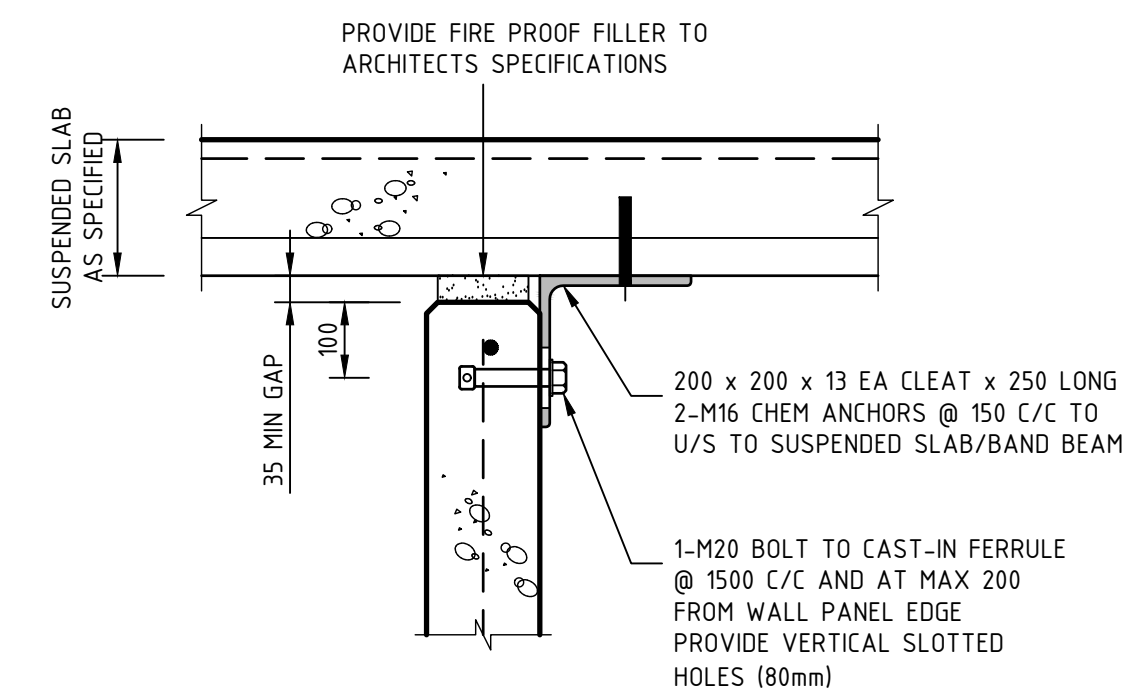


NON-LOAD BEARING WALL PANEL
DENOTED (NP) ON PANEL PLAN

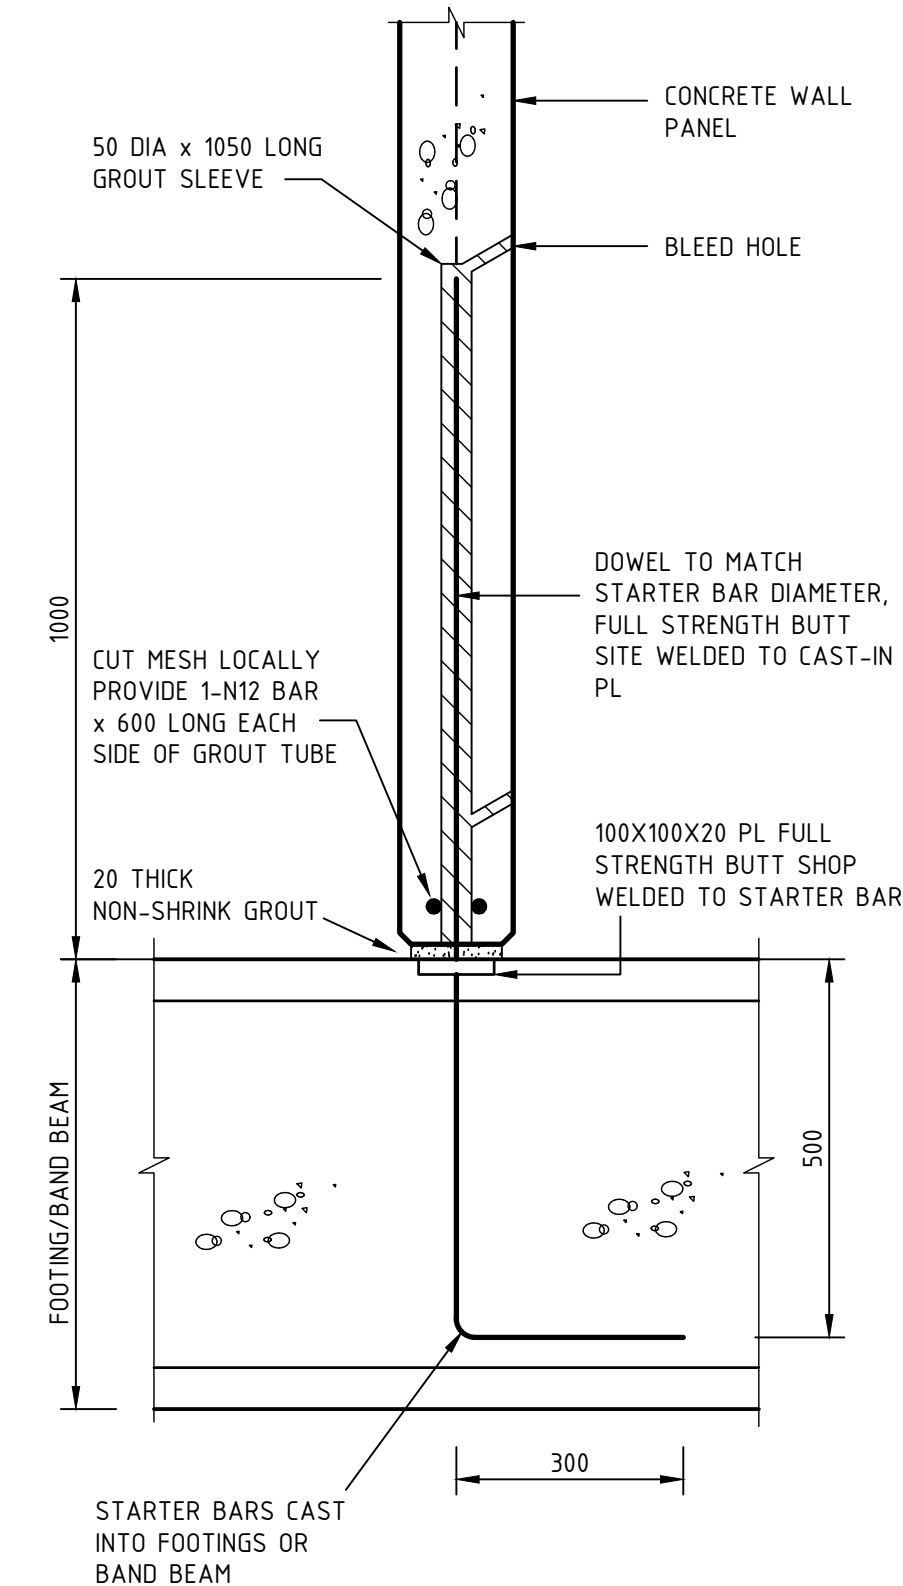

PANEL BASE CONNECTION TYPE - D3

NTS
NOTE:
DOWEL BAR AT 200 FROM EACH END OF WALL PANEL
REFER TO PANEL ELEVATIONS & NOTES FOR DOWEL
BAR SIZE, LOCATIONS & SPACING

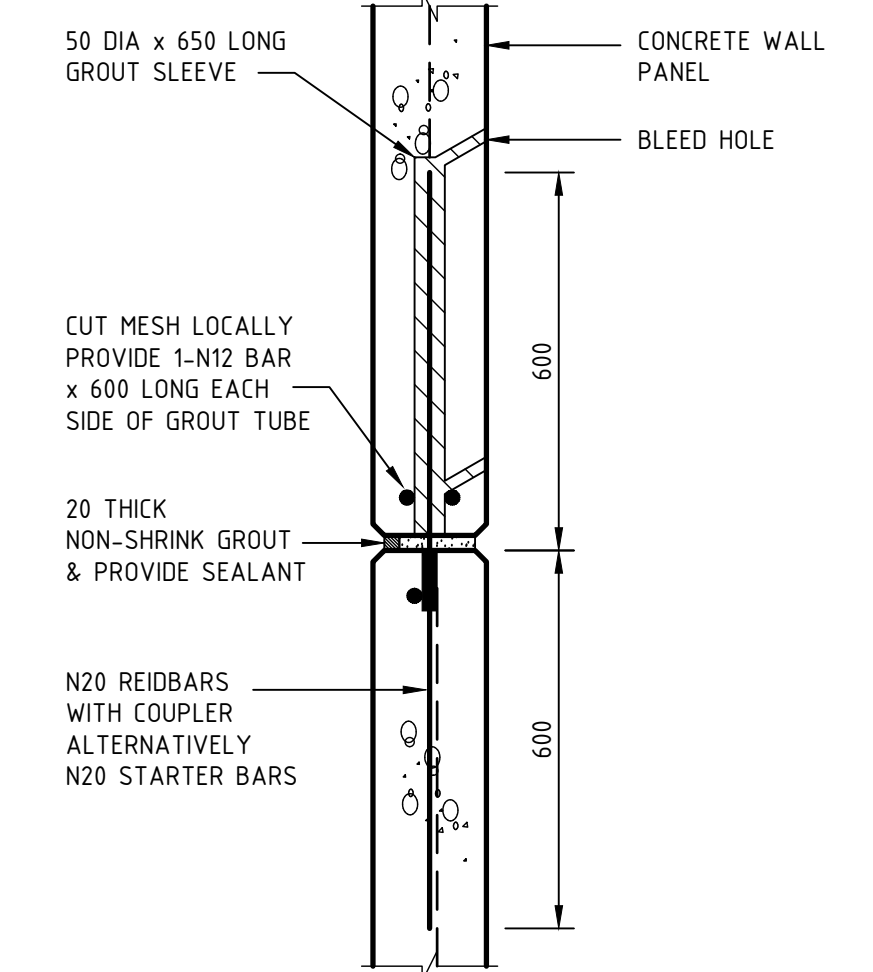

PANEL BASE CONNECTION TYPE - D4

NTS
NOTE:
DOWEL BAR AT 200 FROM EACH END OF WALL PANEL
(MINIMUM 2 DOWELS PER WALL PANEL)
REFER TO PANEL ELEVATIONS & NOTES FOR DOWEL
BAR LOCATIONS & SPACING

AA	FOR CONSTRUCTION	DG	FK	19.10.18
No	REVISION	DRAWN	CHE'KD	DATE

PROJECT
THE WILLCOX APARTMENTS
AT: 117 PROSPECT ROAD
PROSPECT, SA 5082
FOR: CITIFY & BFC PTY LTD

DRAWING TITLE

CONCRETE WALL PANEL DETAILS


Civil	Structural
Environmental	Geotechnical
Mechanical	Electrical
Fire	Hydraulics
Lifts	Green ESD

Level 6, 100 Pirie Street,
Adelaide SA 5000
Telephone 08 8238 4100
Facsimile 08 8410 1405




SCALES	AS SHOWN	© COPYRIGHT RESERVED	H
--------	----------	----------------------	---


DRAWN	DG	DRAWING No. 1802052-S404/AA
DATE	APRIL 2018	
ENGINEER	FK	
CHECKED		

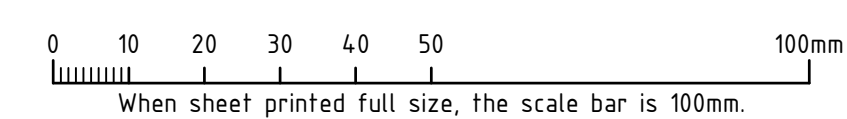


REFER DRAWING S00 FOR GENERAL NOTES

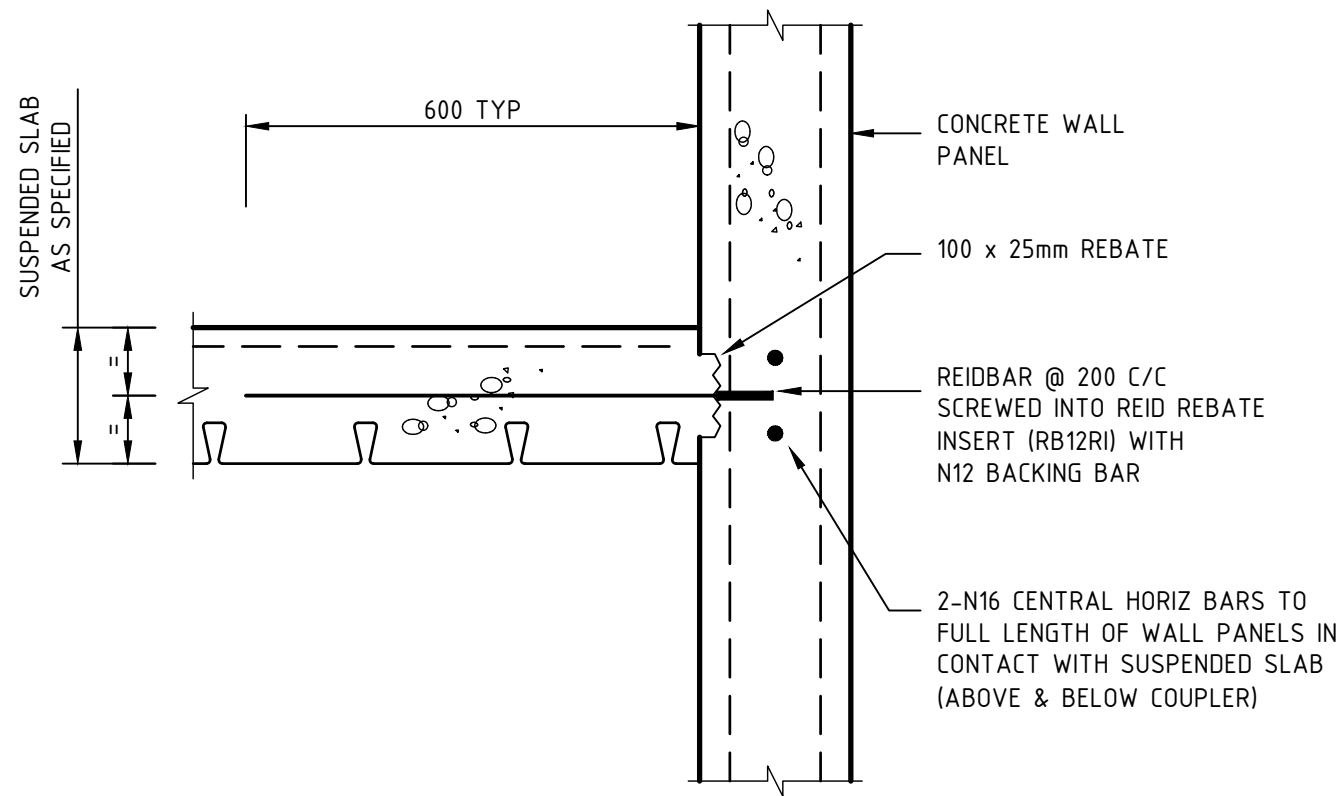

BONDEK SUSPENDED SLAB

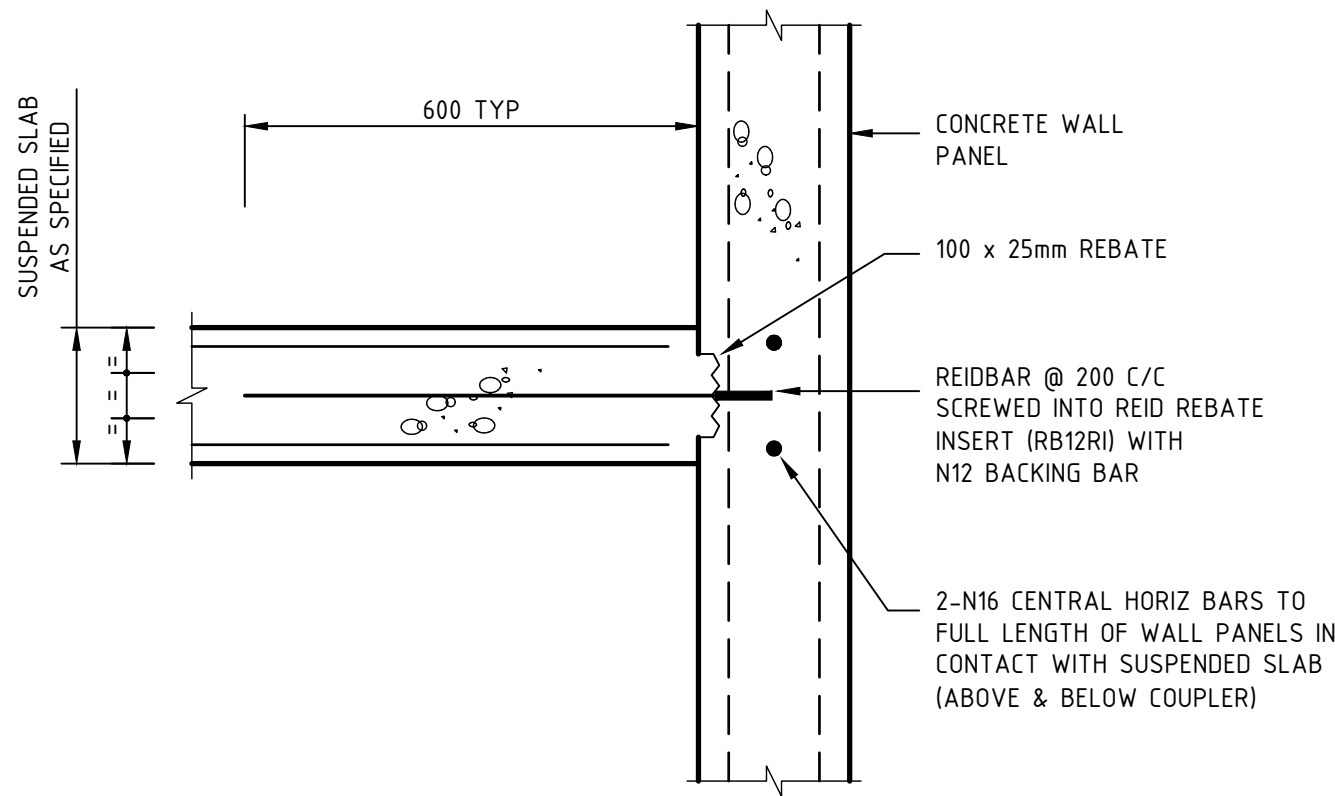


OFF-FORM SUSPENDED SLAB

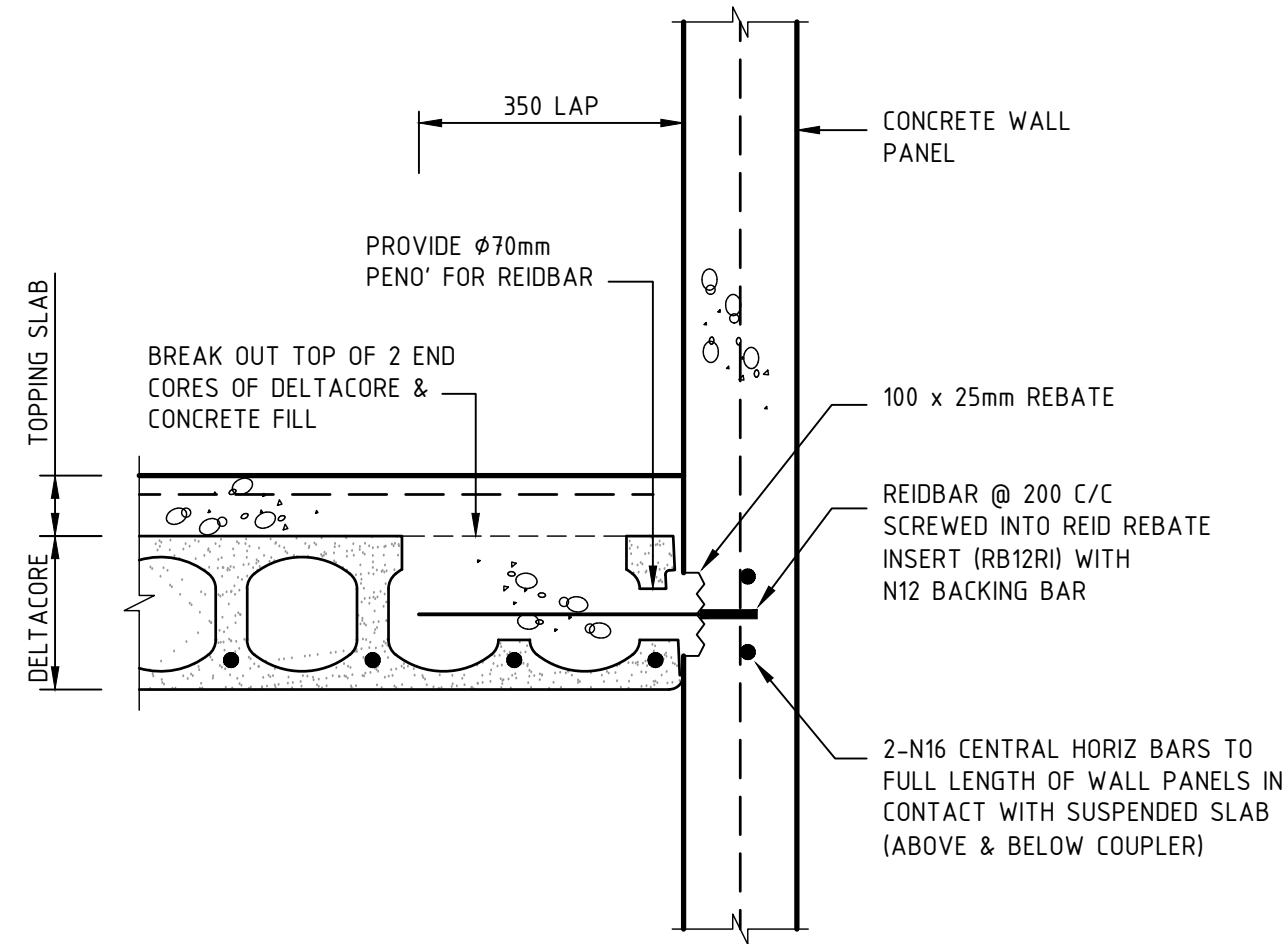


DELTACORE SUSPENDED SLAB

TYPICAL SUSPENDED SLAB TO WALL PANEL DETAILS

NTS

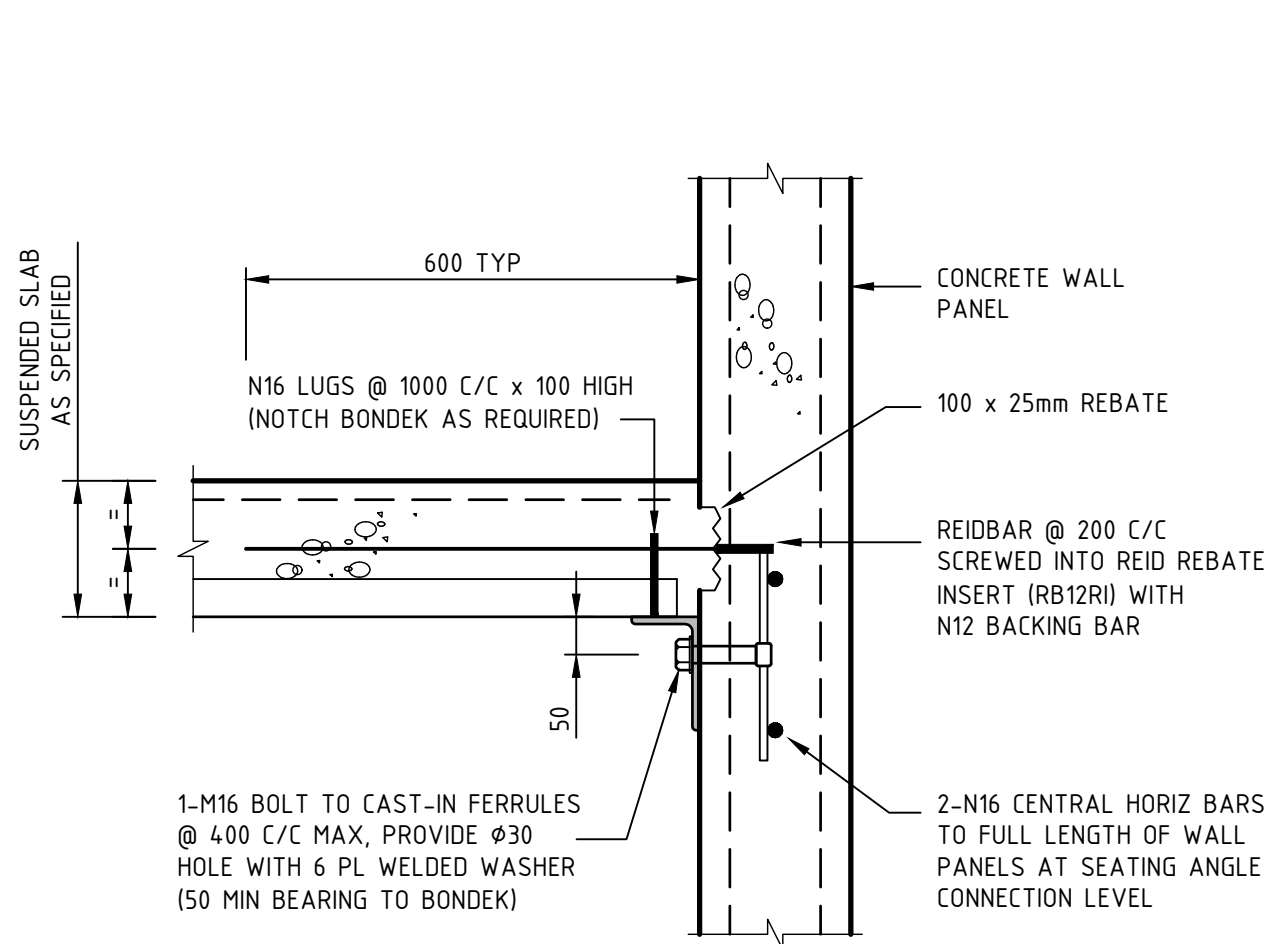


BONDEK SUSPENDED SLAB

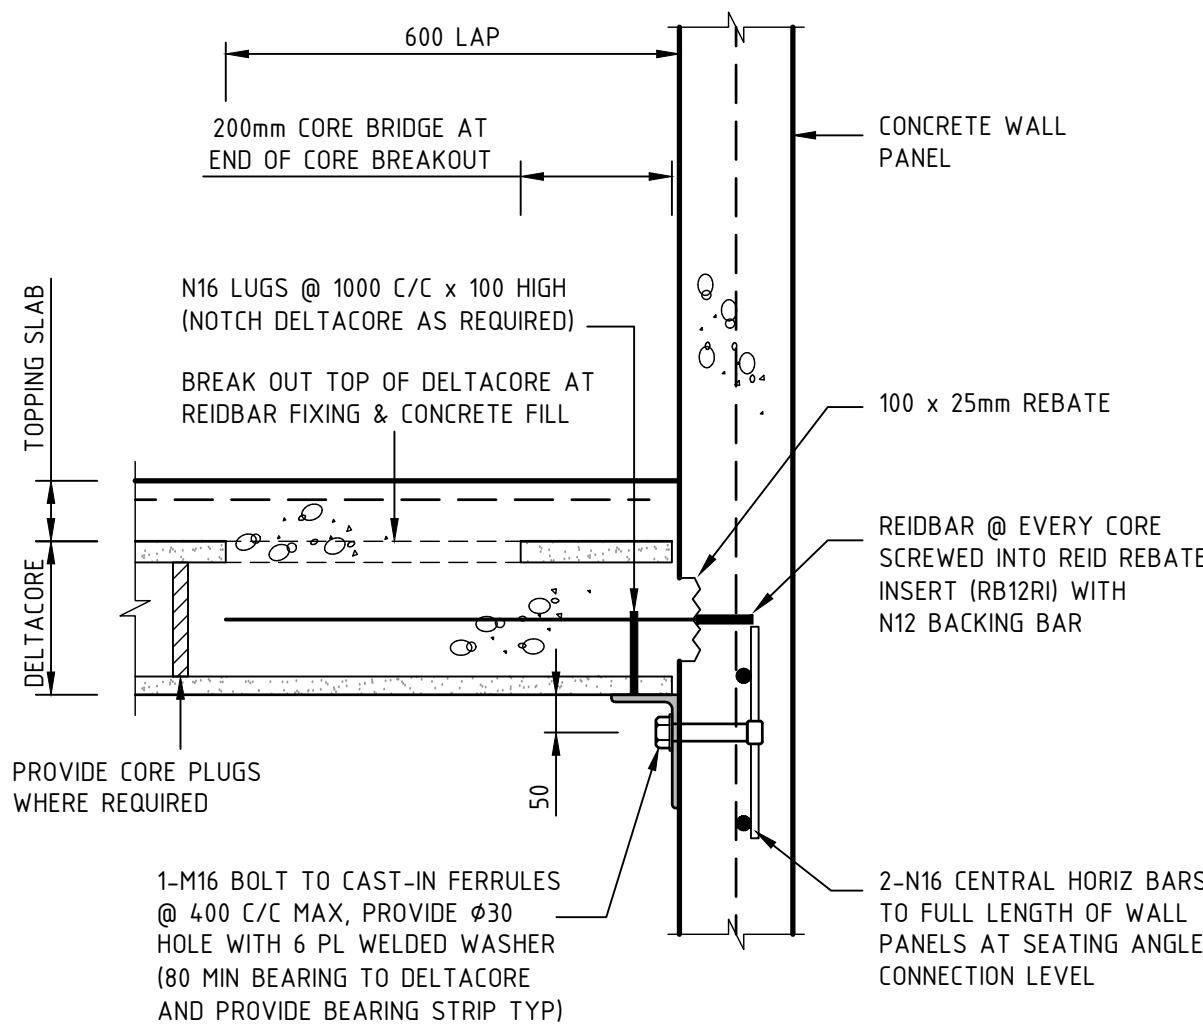


DELTACORE SUSPENDED SLAB

TYPICAL SEATING ANGLE SA1 DETAILS

NTS

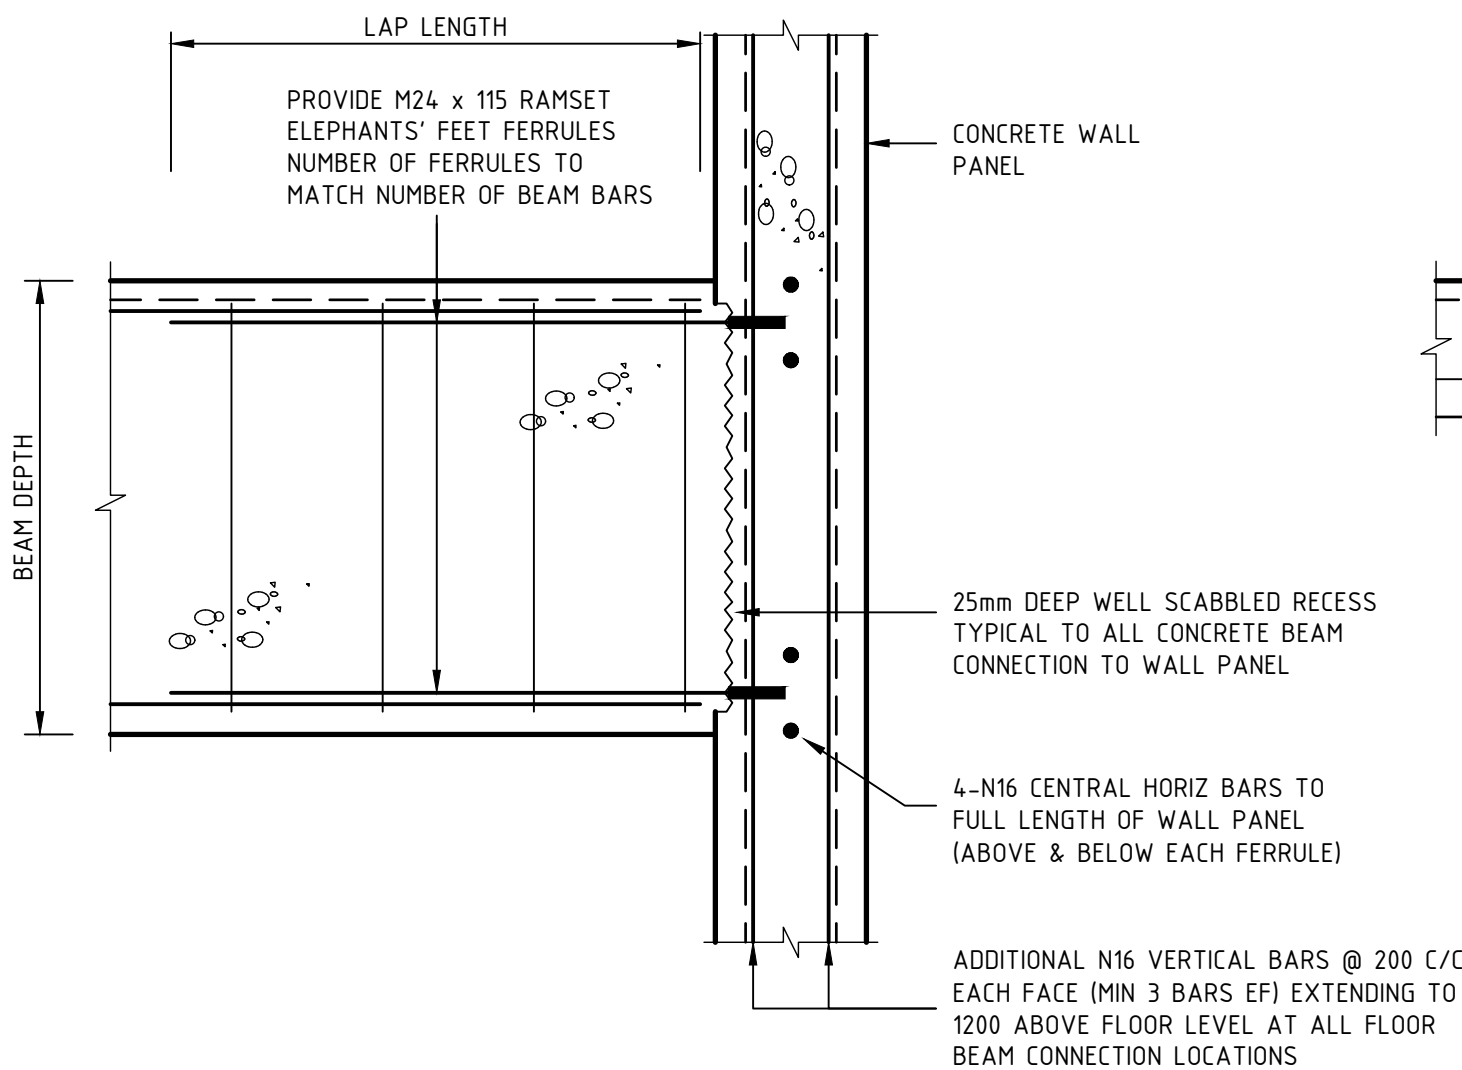


PERPENDICULAR TO WALL PANEL

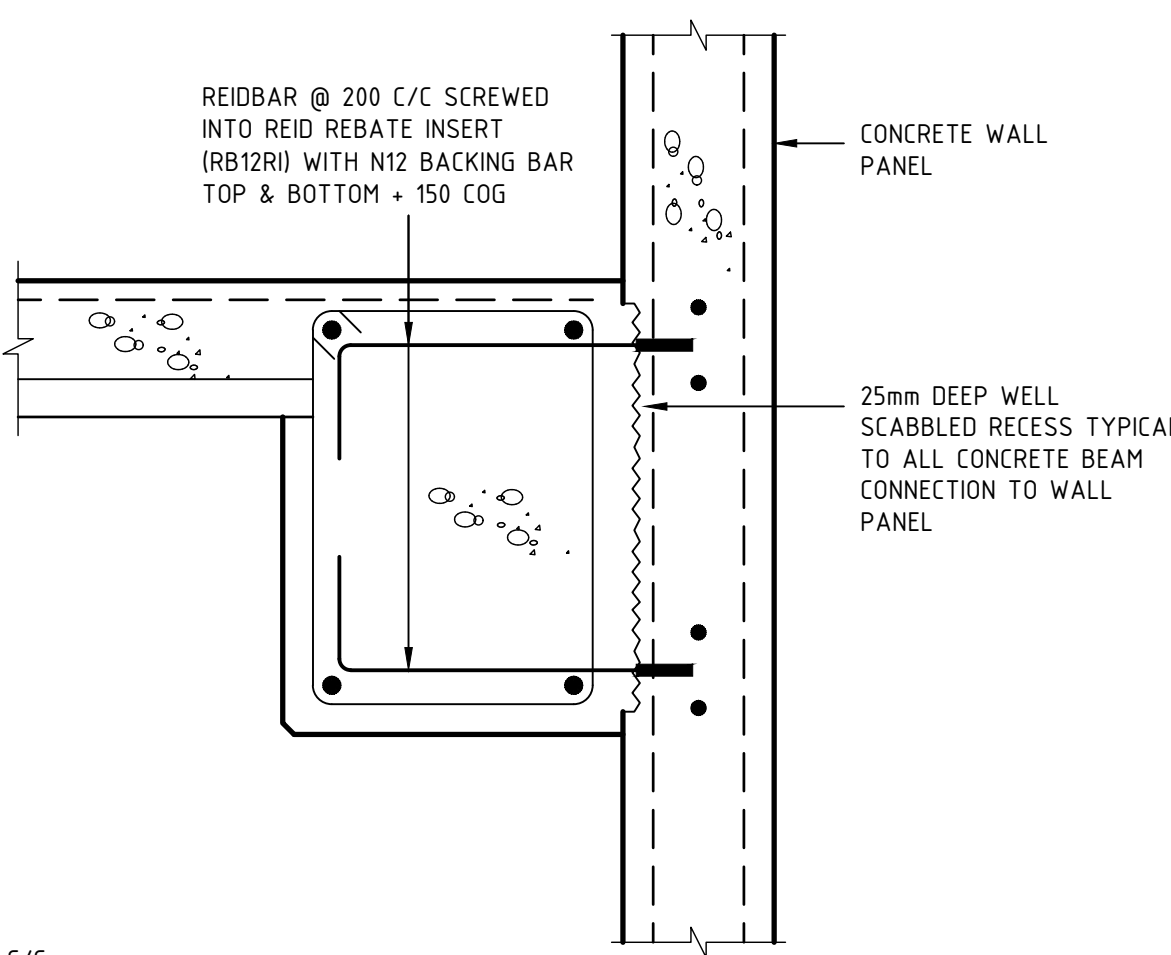

PARALLEL TO WALL PANEL


TYPICAL CONCRETE BEAM TO WALL PANEL DETAILS

NTS

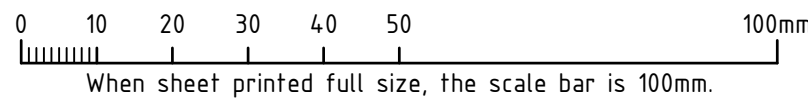


AA	FOR CONSTRUCTION	DG	FK	19.10.18
No	REVISION	DRAWN	CHE'KD	DATE
PROJECT				
THE WILLCOX APARTMENTS				
AT: 117 PROSPECT ROAD				
PROSPECT, SA 5082				
FOR: CITIFY & BFC PTY LTD				
DRAWING TITLE				
CONCRETE WALL PANEL DETAILS				
Civil Environmental Mechanical Fire Lifts				
Structural Geotechnical Electrical Hydraulics Green ESD				
Level 6, 100 Pirie Street, Adelaide SA 5000 Telephone 08 8238 4100 Facsimile 08 8410 1405				
TMK CONCRETE LOGOS				
SCALES		COPYRIGHT RESERVED		
AS SHOWN		DRAWING No.		
DRAWN		DATE		
DG		APRIL 2018		
ENGINEER		CHECKED		
FK		1802052-S405/AA		

REFER DRAWING S00 FOR GENERAL NOTES

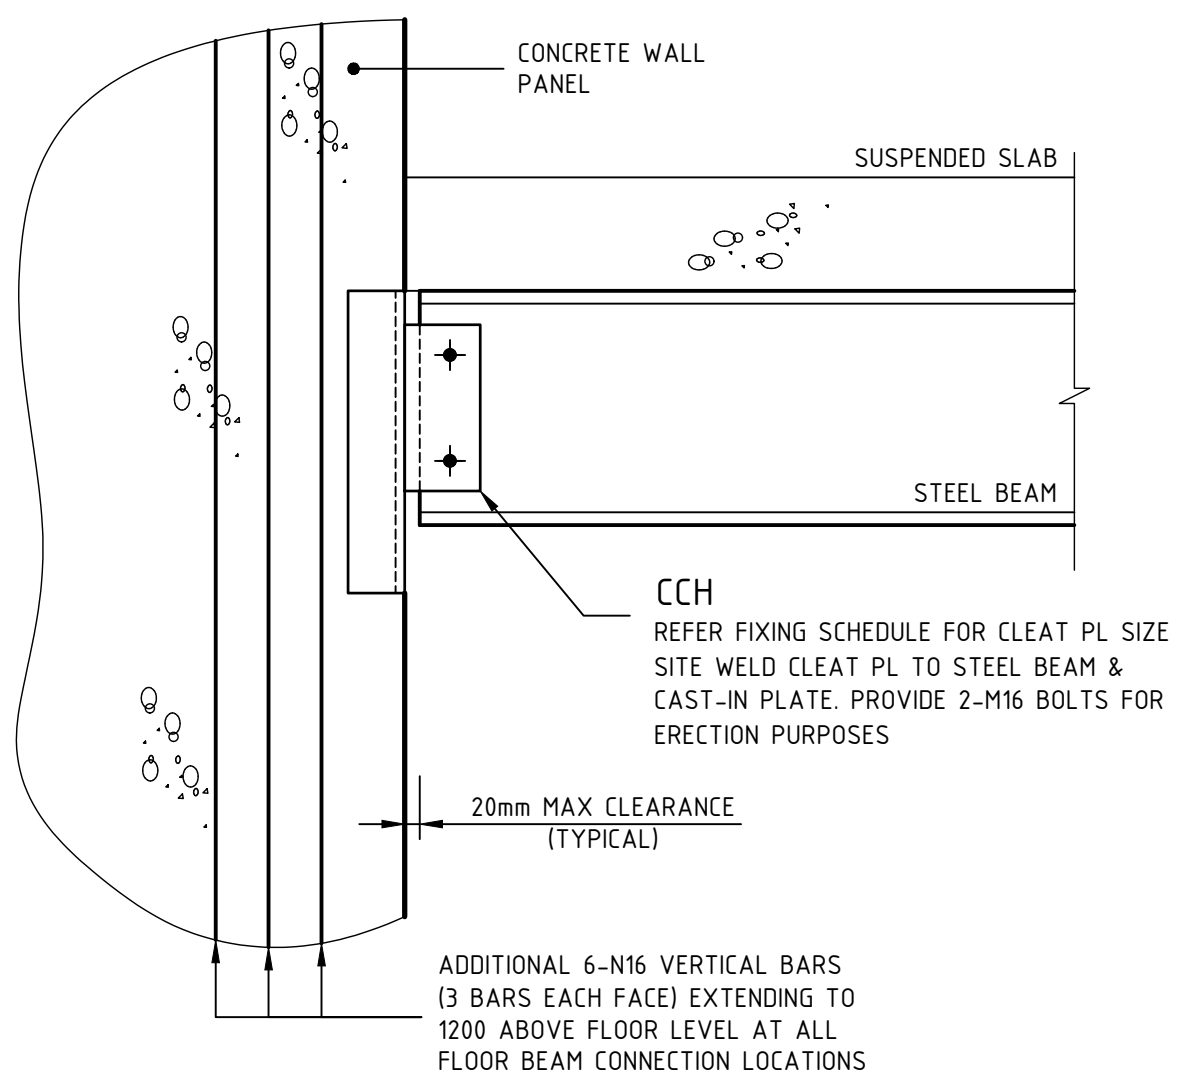


TYPICAL STEEL BEAM TO WALL PANEL EDGE DETAIL

NTS
NOTE:
ADDITIONAL SLAB REINFORCEMENT NOT SHOWN
REFER TO DETAILS

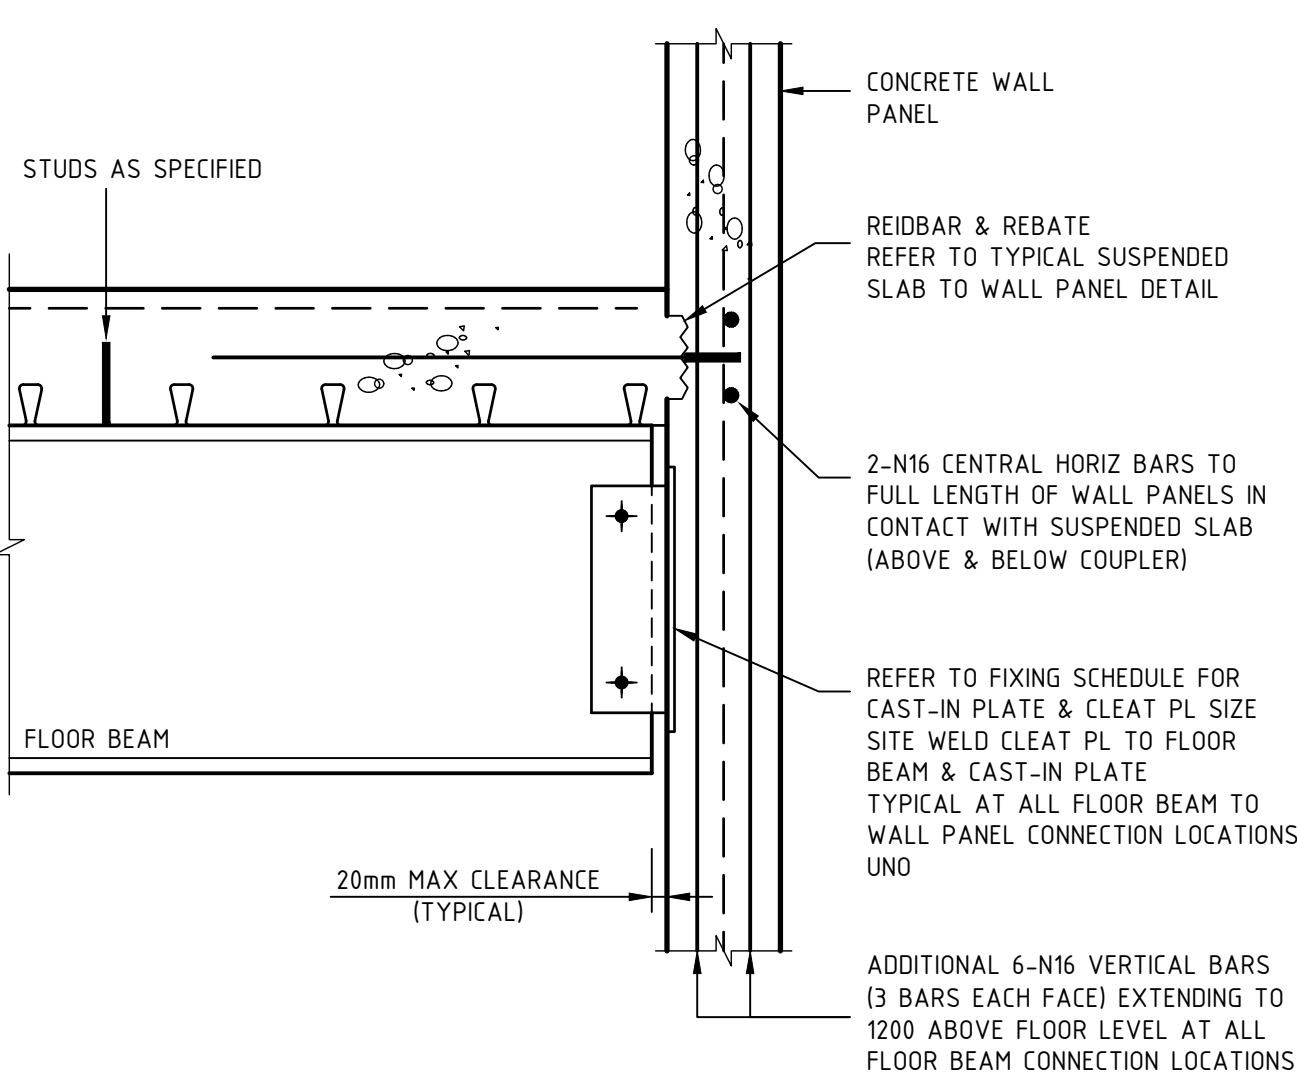

TYPICAL STEEL BEAM TO WALL PANEL DETAIL

NTS
NOTE:
ADDITIONAL SLAB REINFORCEMENT NOT SHOWN
REFER TO DETAILS

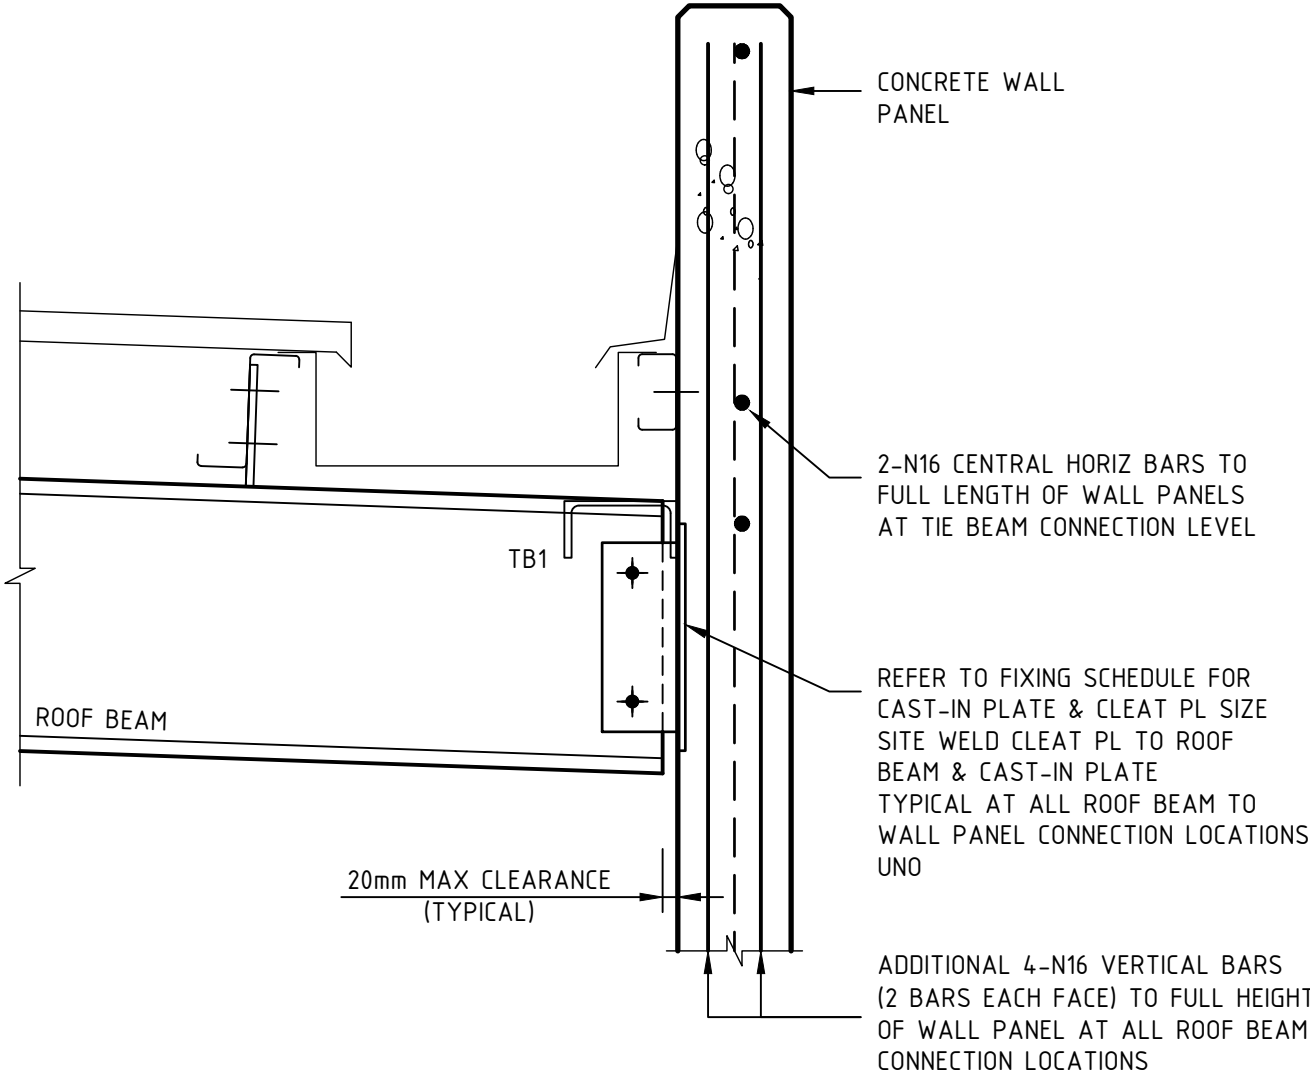


TYPICAL ROOF BEAM TO WALL PANEL DETAIL

NTS

STEEL BEAM TO WALL PANEL FIXING SCHEDULE			
UB / PFC	CLEAT PL	FLOOR BEAM	ROOF BEAM
150	100 x 100 x 10 PL	CP2/CA2	CP2
180	100 x 120 x 10 PL	CP2/CA2	CP2
200	100 x 130 x 10 PL	CP2/CA2	CP2
230	100 x 150 x 10 PL	CP2/CA2	CP2
250	100 x 180 x 10 PL	CP2/CA2	CP2
310/300	100 x 220 x 10 PL	CP2	CP2


NOTES:

- IF BEAM CONNECTION OCCURS AT WALL PANEL JOINT LOCATION PROVIDE CAST-IN PLATE TO EACH PANEL AND FULLY SITE WELD A 200 WIDE x 12 BRIDGING PLATE BETWEEN (HEIGHT TO MATCH CLEAT PL).
- PROVIDE 2-M16 BOLTS FOR ERECTION PURPOSES.

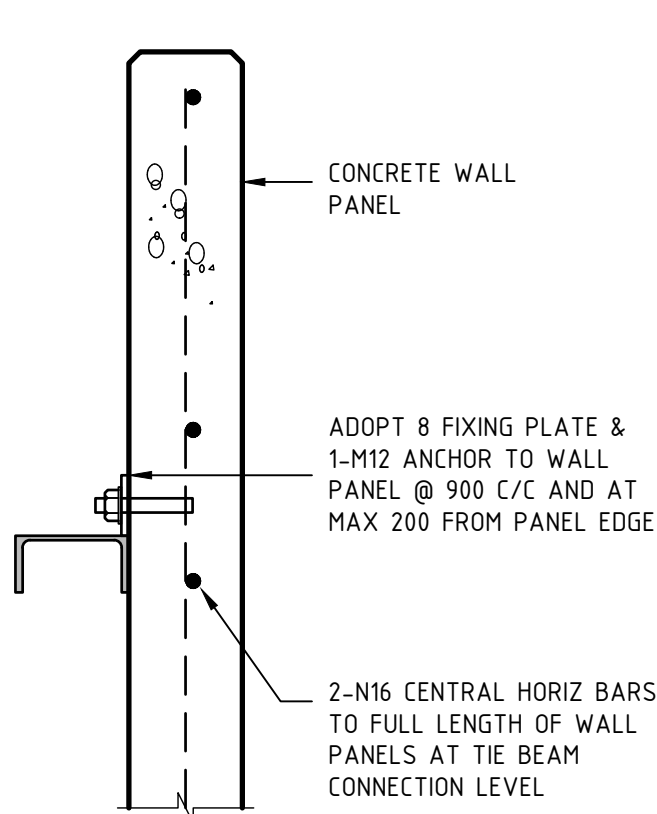



TYPICAL TIE BEAM R.TB1 DETAIL

NTS

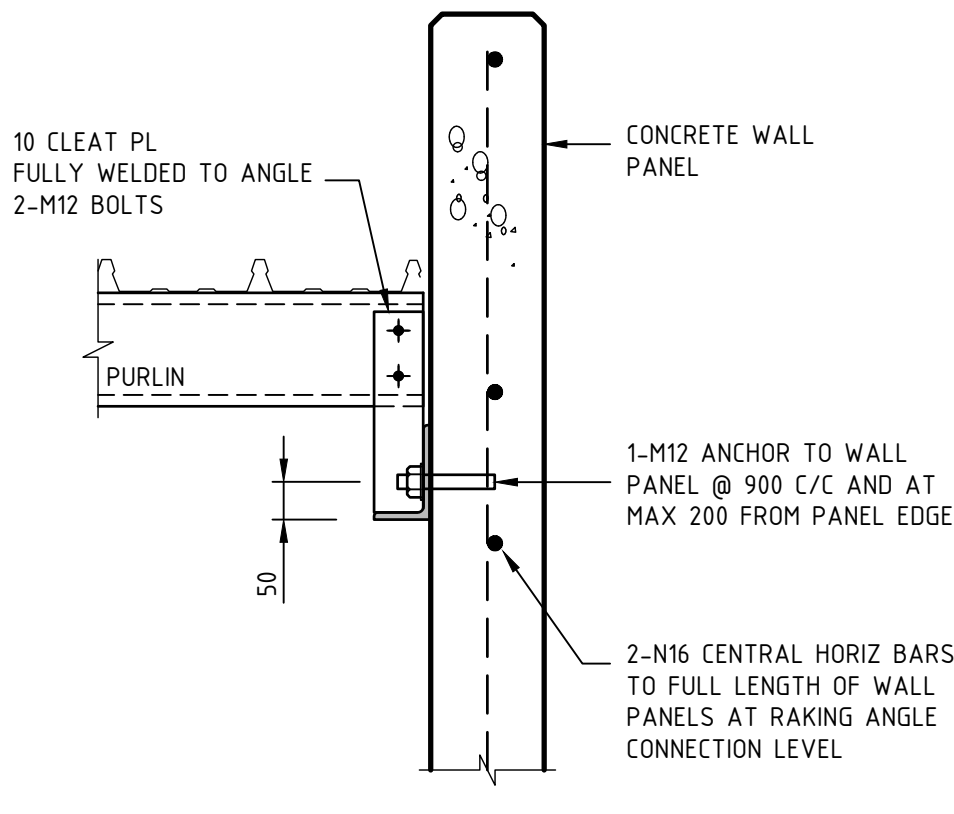


TYPICAL RAKING ANGLE RA1 DETAILS


NTS

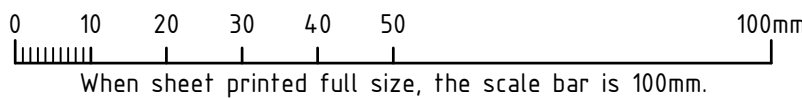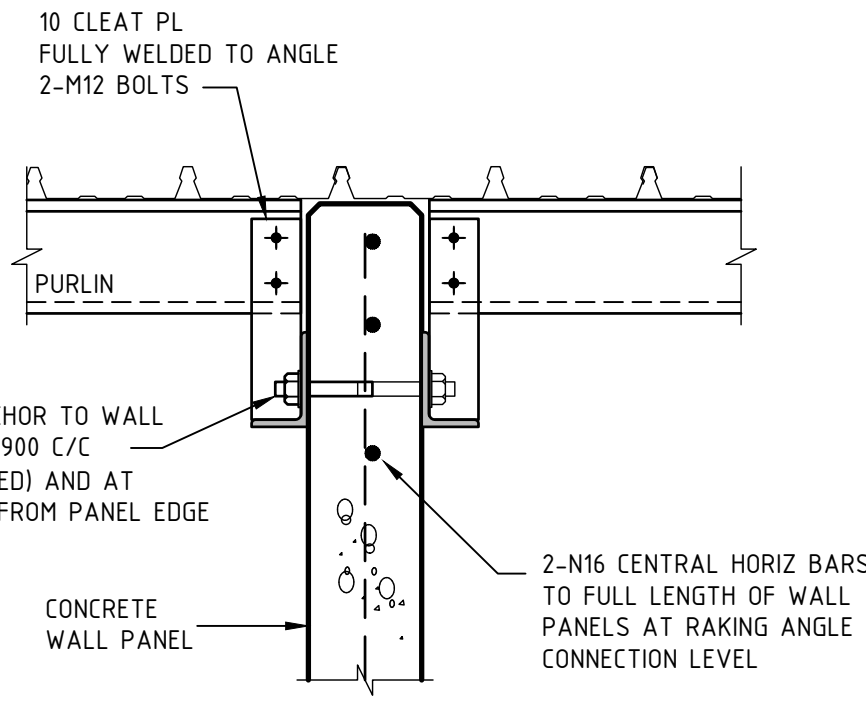

AA	FOR CONSTRUCTION	DG	FK	19.10.18
No	REVISION	DRAWN	CHECKED	DATE
PROJECT				
THE WILLCOX APARTMENTS AT: 117 PROSPECT ROAD PROSPECT, SA 5082 FOR: CITIFY & BFC PTY LTD				
DRAWING TITLE				
CONCRETE WALL PANEL DETAILS				
<div>Civil Environmental Mechanical Fire Lifts</div> <div>Structural Geotechnical Electrical Hydraulics Green ESD</div> <div>TMK CONCRETE ENGINEERS</div> <div>Level 6, 100 Pirie Street, Adelaide SA 5000 Telephone 08 8238 4100 Facsimile 08 8410 1405</div>				
SCALES		COPYRIGHT RESERVED		
AS SHOWN		DRAWING No.		
DRAWN DG		DATE APRIL 2018		
ENGINEER FK		1802052-S406/AA		
CHECKED				

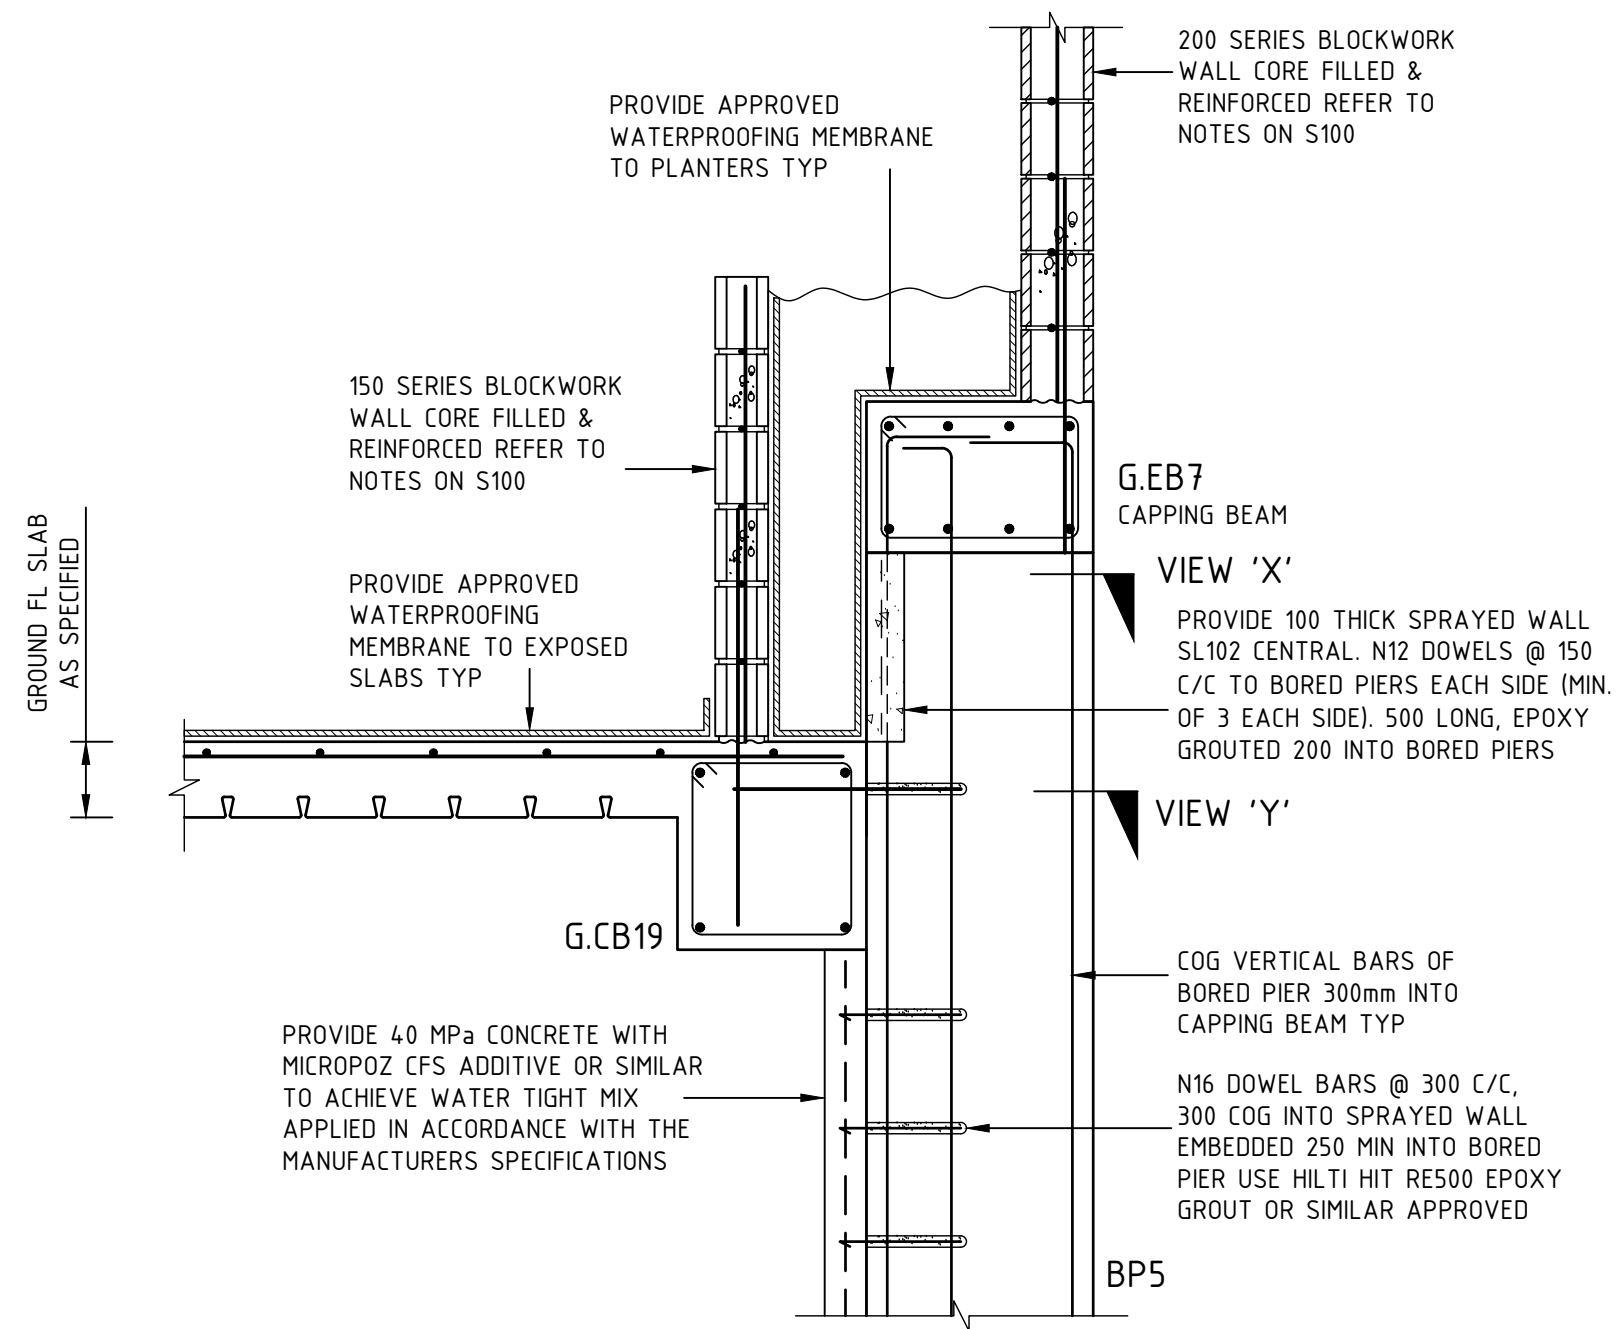


SECTION 13
1:20
S103

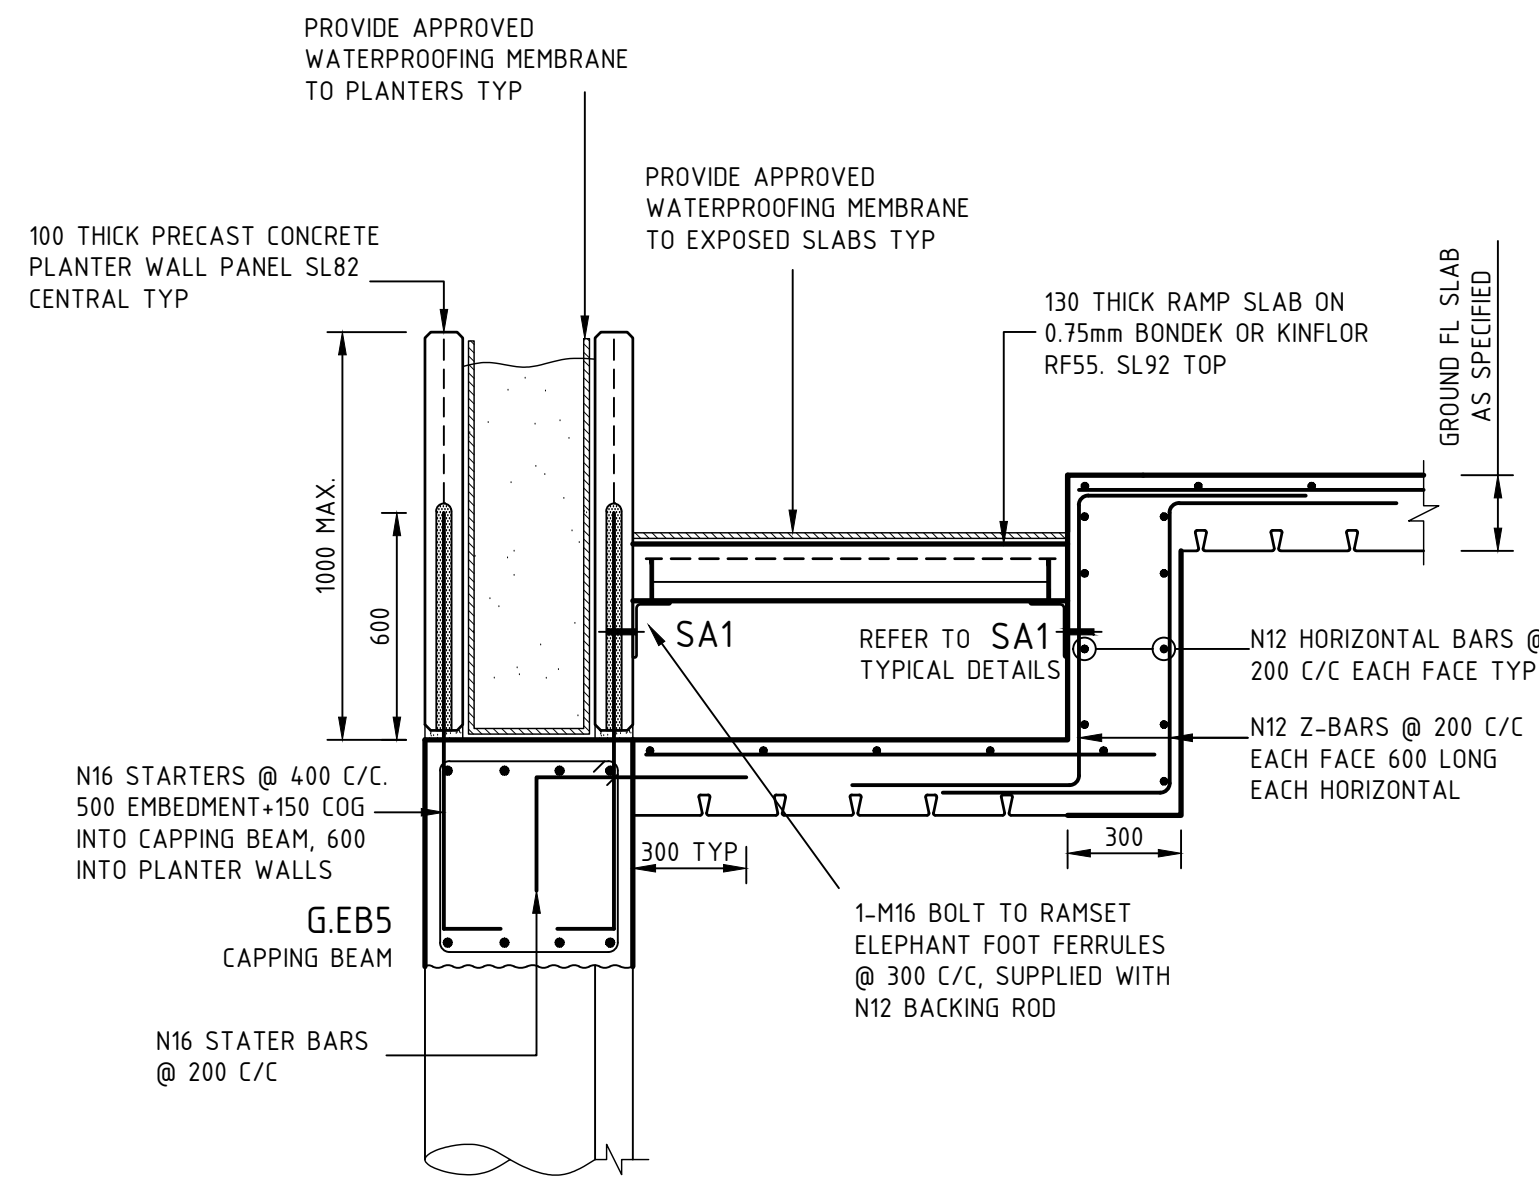


SECTION 14
1:20
S103


DETAIL F
1:20
S202

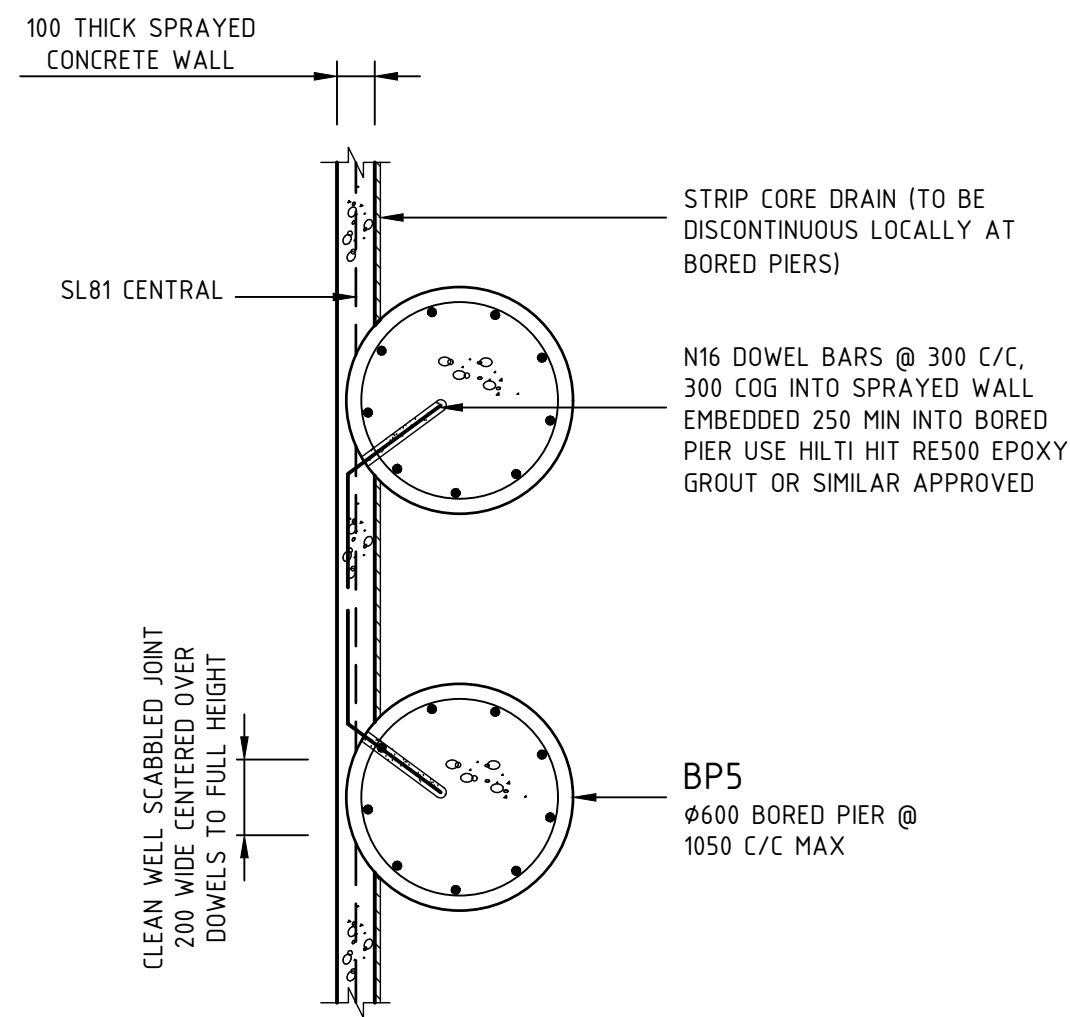

VIEW FROM ARROW 'X'
1:20

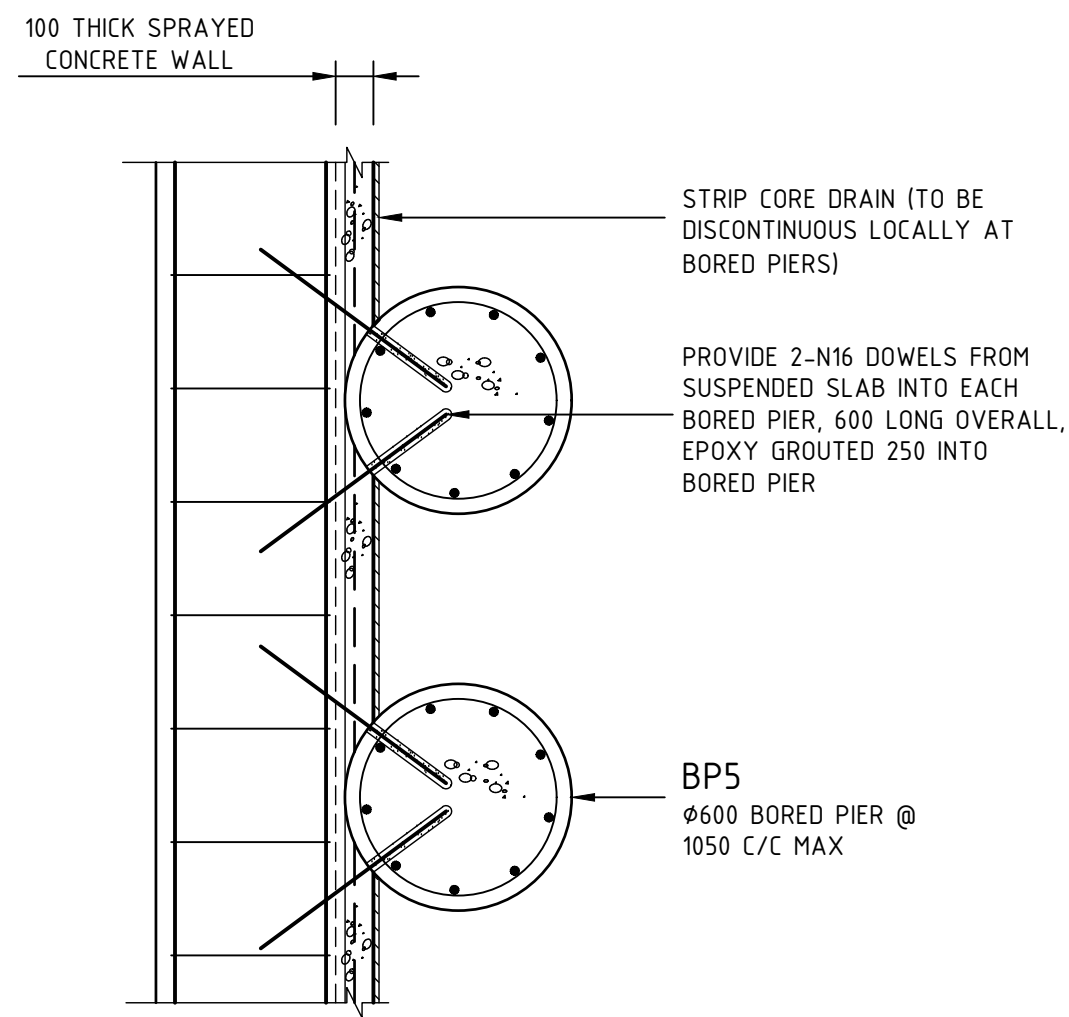

VIEW FROM ARROW 'Y'
1:20

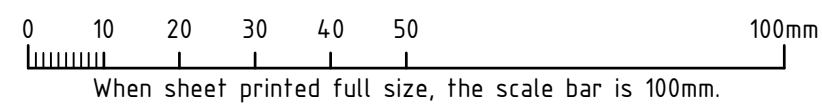

AA	FOR CONSTRUCTION	DG	FK	19.10.18
No	REVISION	DRAWN	CHECKED	DATE



PROJECT
THE WILLCOX APARTMENTS
AT: 117 PROSPECT ROAD
PROSPECT, SA 5082
FOR: CITIFY & BFC PTY LTD

DRAWING TITLE
SECTIONS & DETAILS

Civil Environmental Mechanical Fire Lifts	Structural Geotechnical Electrical Hydraulics Green ESD
---	---

Level 6, 100 Pirie Street,
Adelaide SA 5000
Telephone 08 8238 4100
Facsimile 08 8410 1405

SCALES AS SHOWN	© COPYRIGHT RESERVED
DRAWN DG	DRAWING No.
DATE APRIL 2018	1802052-S407/AA
ENGINEER FK	
CHECKED	

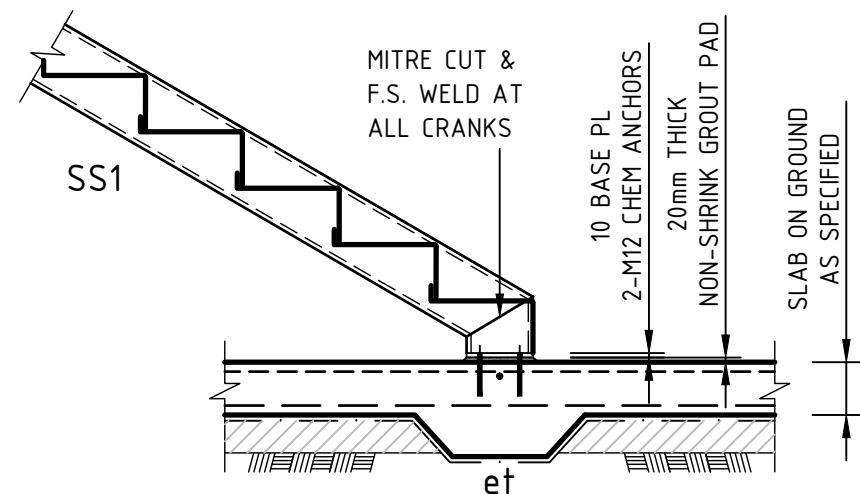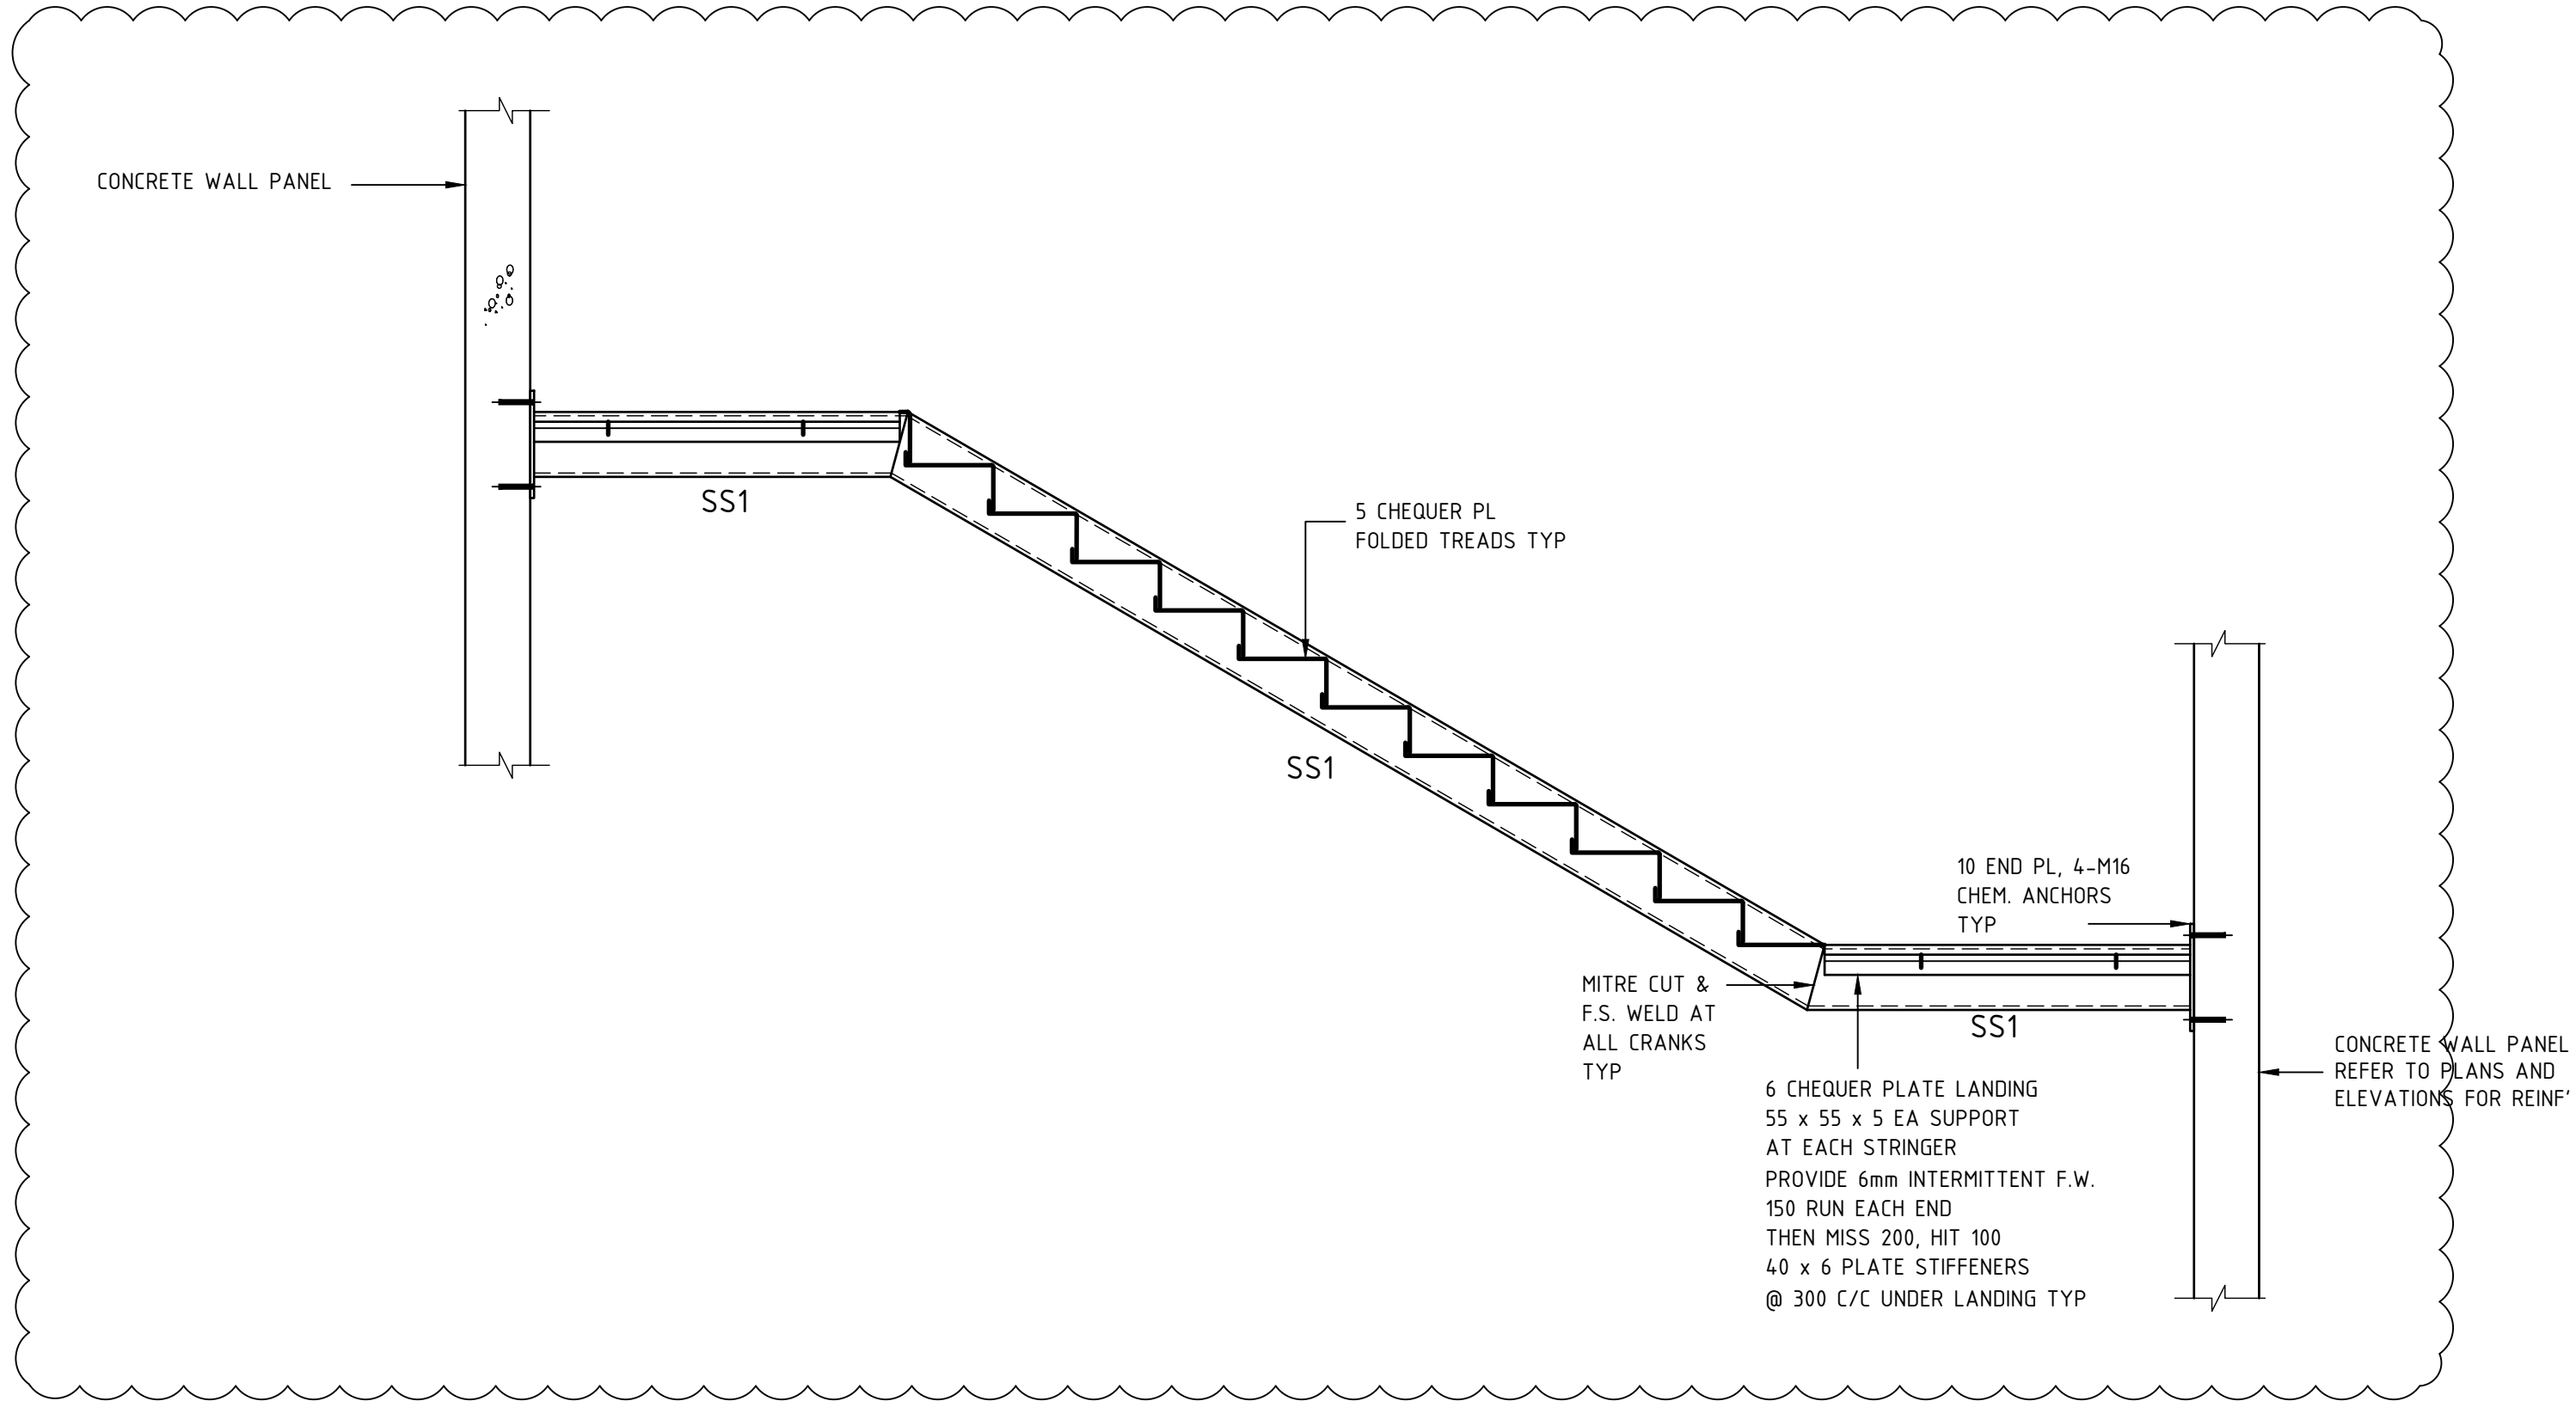

TYPICAL STAIR DETAILS

1:20

AB	AS NOTED	MY	FK	12.07.19
AA	FOR CONSTRUCTION	DG	FK	19.10.18

No	REVISION	DRAWN	CHECKED	DATE
----	----------	-------	---------	------

PROJECT
THE WILLCOX APARTMENTS
AT: 117 PROSPECT ROAD
PROSPECT, SA 5082
FOR: CITIFY & BFC PTY LTD

DRAWING TITLE
STAIR DETAILS

Civil

Environmental

Mechanical

Fire

Lifts

Structural

Geotechnical

Electrical


Hydraulics

Green ESD


Level 6, 100 Pirie Street,
Adelaide SA 5000
Telephone 08 8238 4100
Facsimile 08 8410 1405


TMK
CONCRETE SOLUTIONS


SCALES	AS SHOWN	COPYRIGHT RESERVED
DRAWN	DG	DRAWING No.
DATE	APRIL 2018	1802052-S408/AB
ENGINEER	FK	
CHECKED		

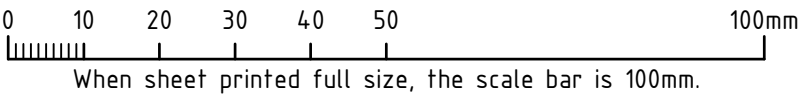


REFER DRAWING S00 FOR GENERAL NOTES

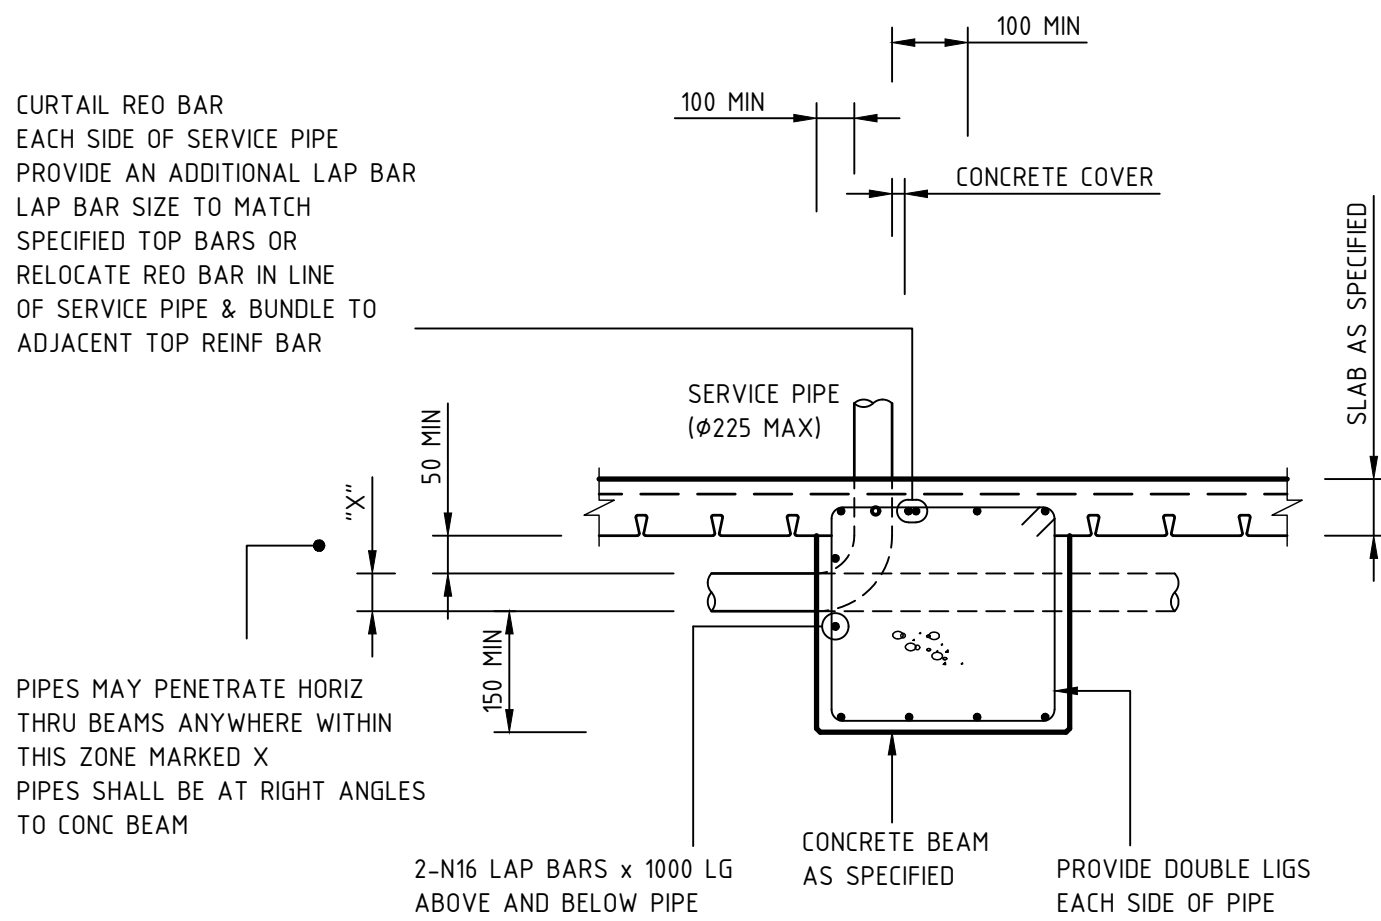


SERVICE PIPE CONC' BEAM PENETRATION
SITUATION 2
NTS

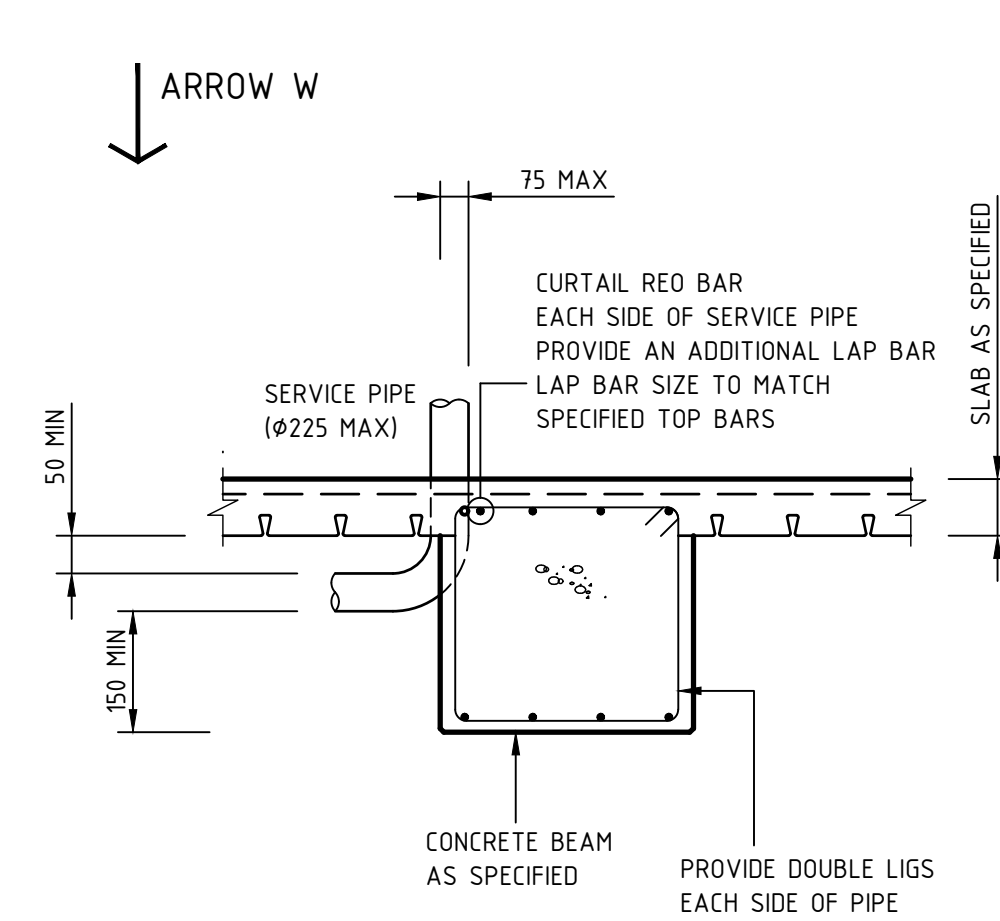


SERVICE PIPE CONC' BEAM PENETRATION
SITUATION 1
NTS

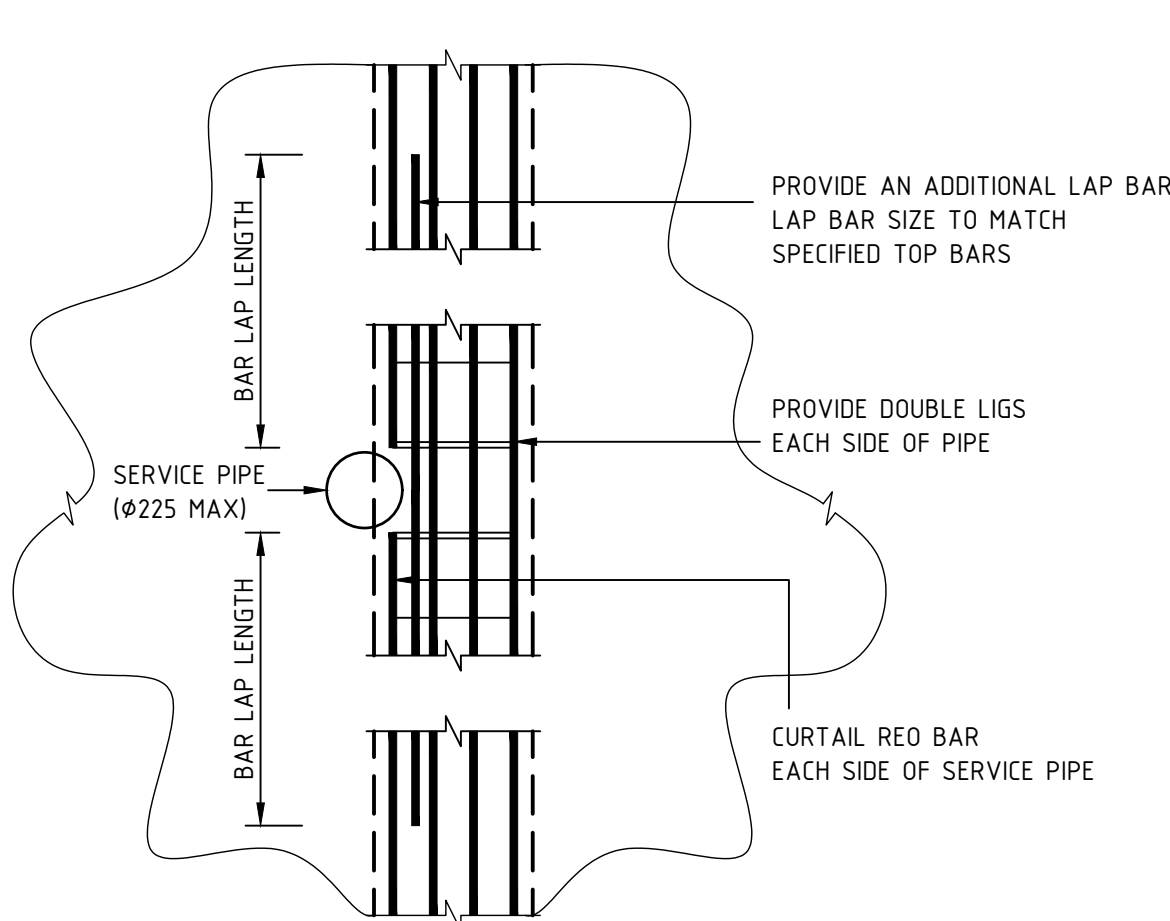

PLAN VIEW FROM ARROW "W"
NTS

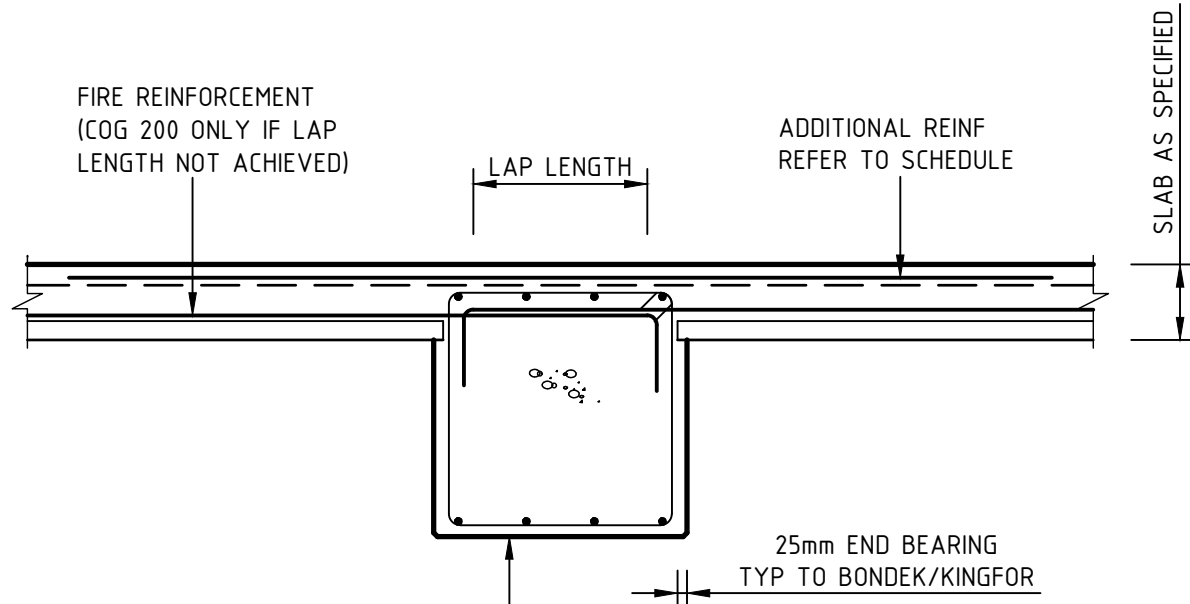


REINFORCEMENT PLACEMENT

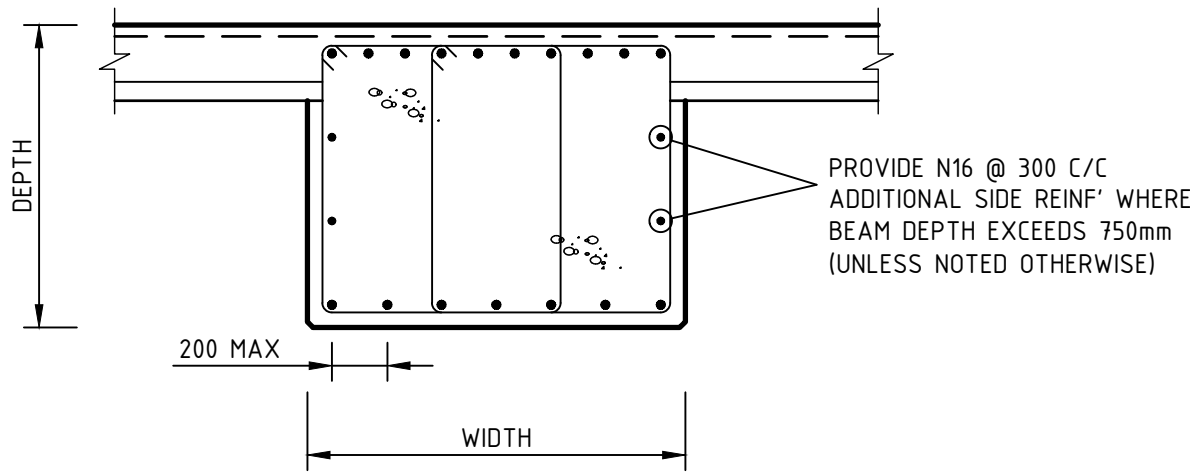

SIDE REINFORCEMENT


TYPICAL CONCRETE BEAM DETAILS
NTS

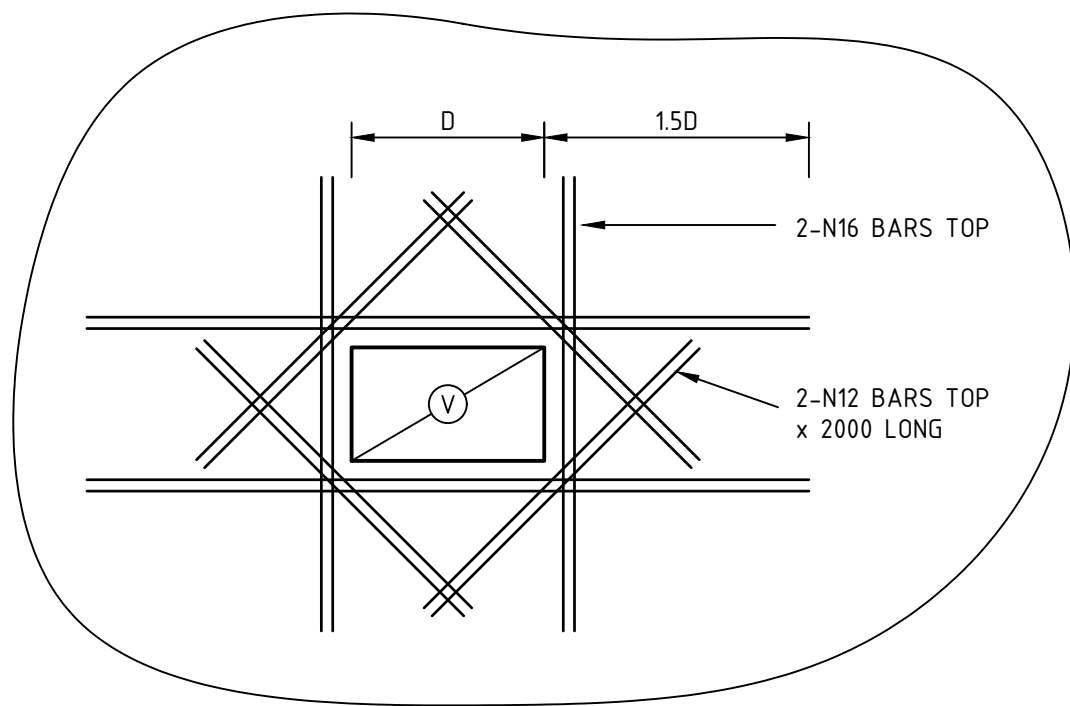

TYPICAL SERVICE PENETRATION DETAIL
NTS
NOTE:
SLAB REINF' OMITTED FOR CLARITY


REINFORCEMENT LAP LENGTHS (UNO)

N12	-	600mm
N16	-	750mm
N20	-	1000mm
N24	-	1450mm
N28	-	1800mm
N32	-	2150mm
N36	-	2600mm

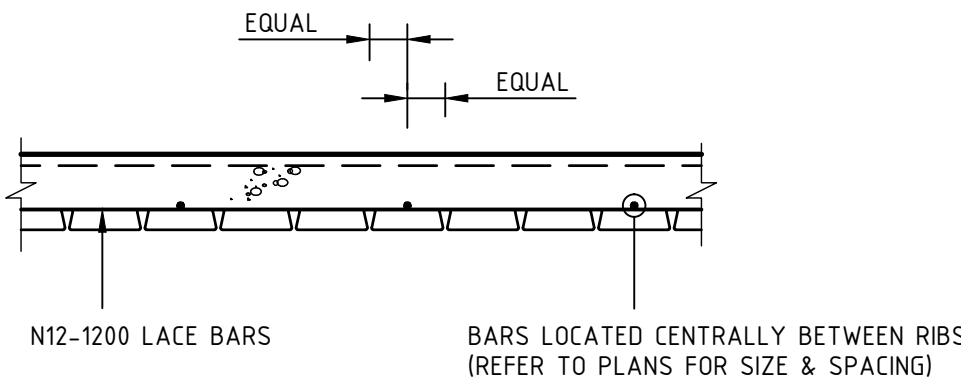


FIRE REO' PLACEMENT

TYPICAL BONDEK SLAB DETAIL
1:20

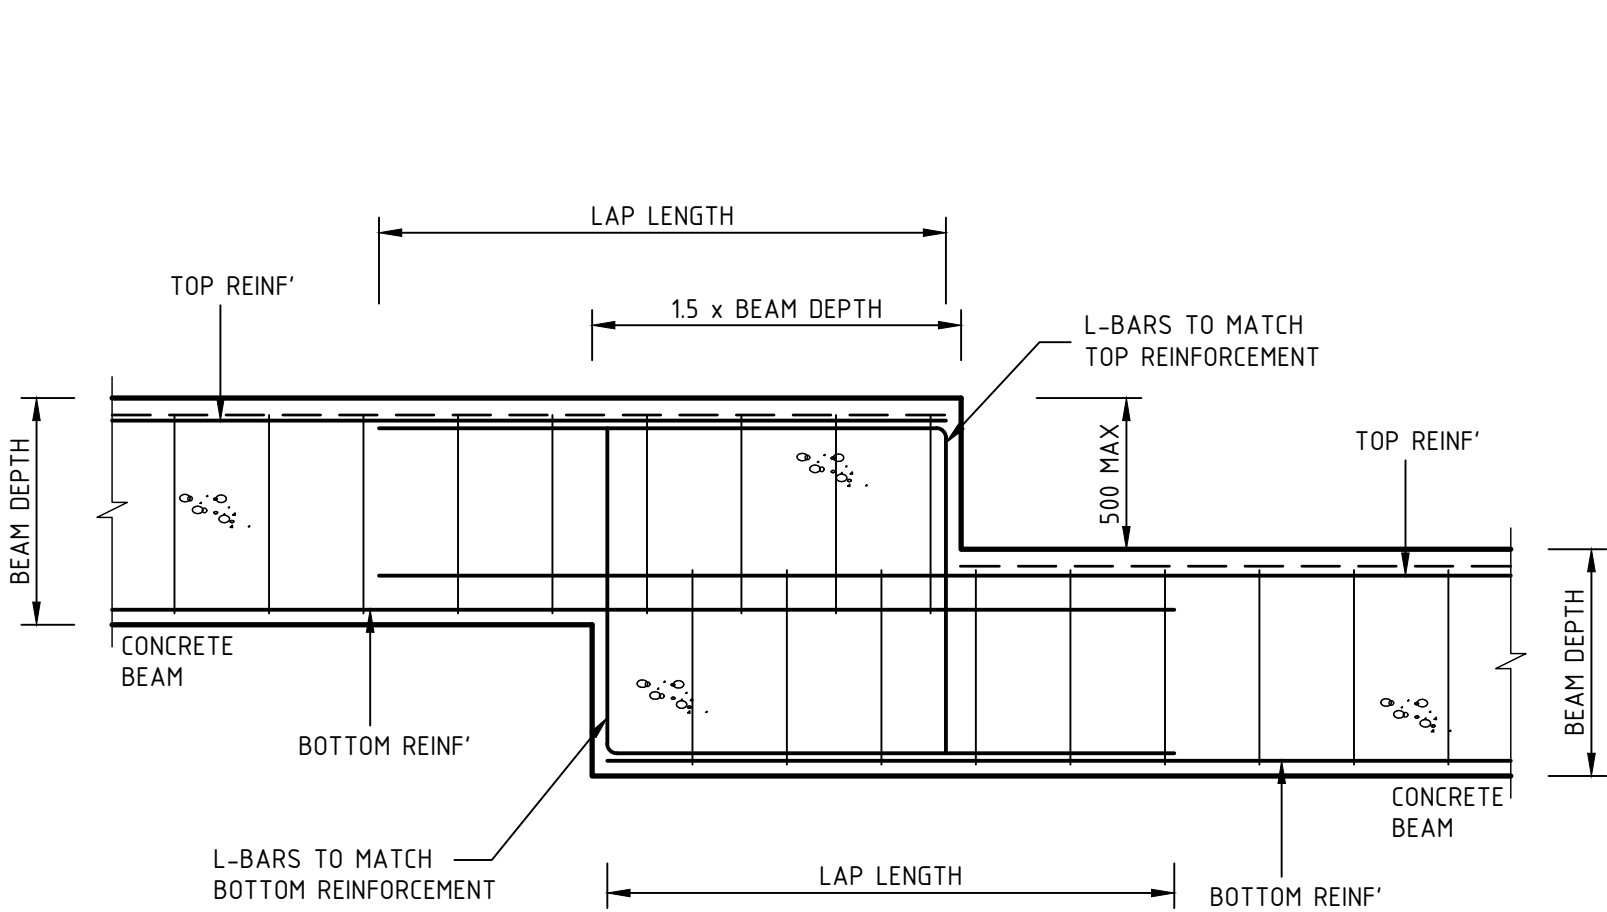


STEPS 500mm OR LESS

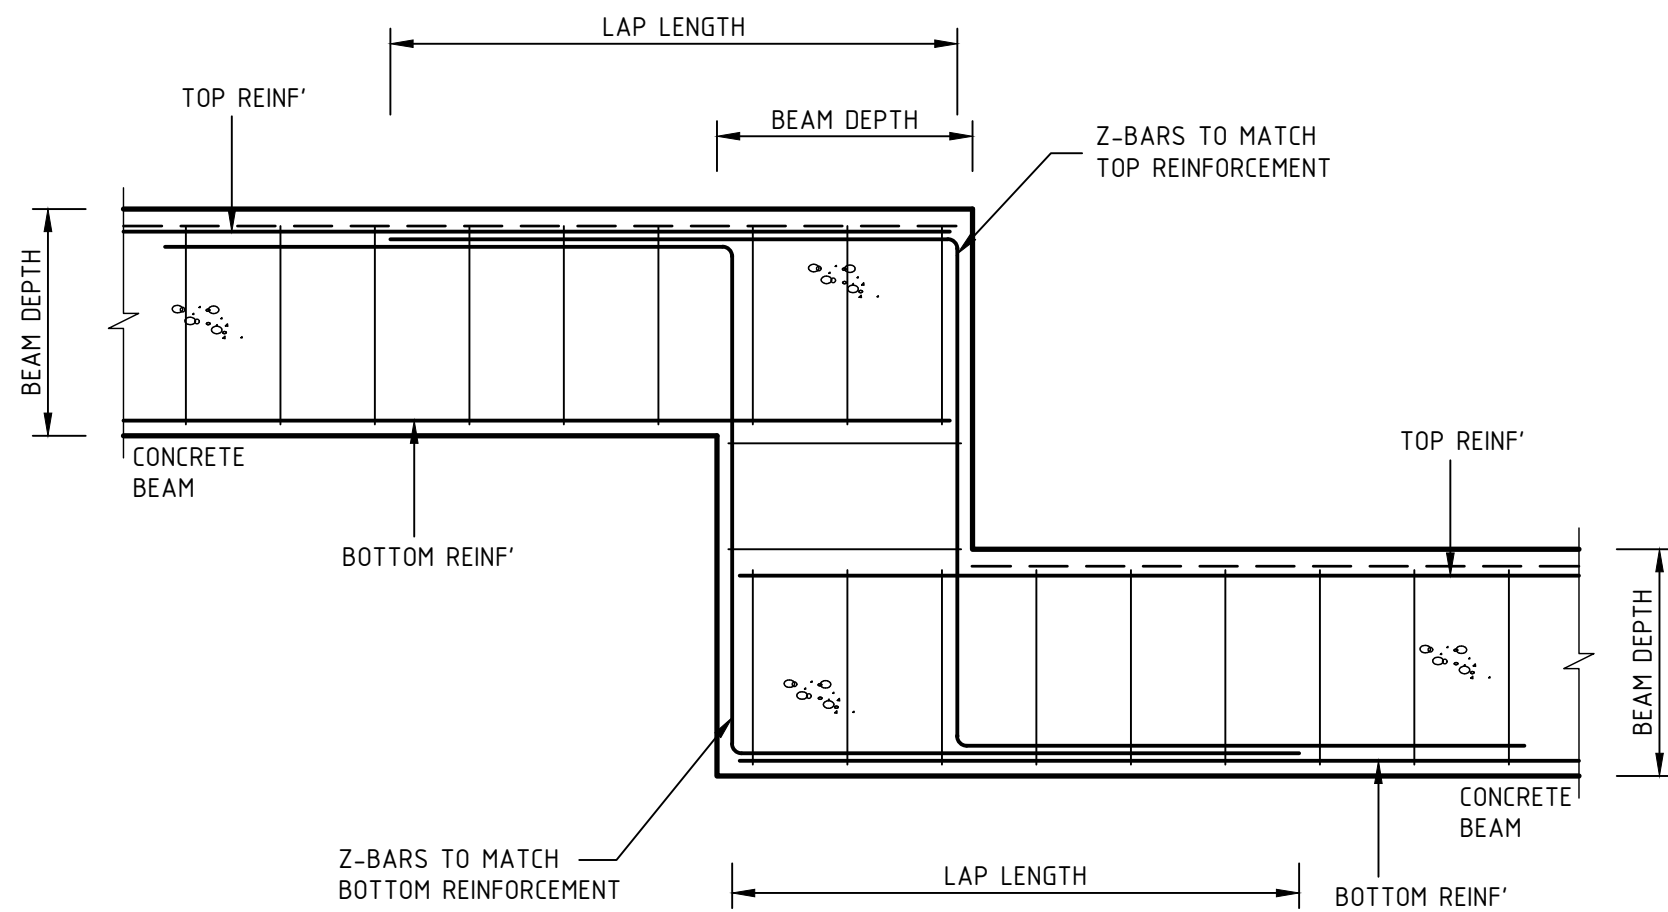





STEPS GREATER THAN 500mm

TYPICAL CONCRETE BEAM STEP DETAILS
1:20

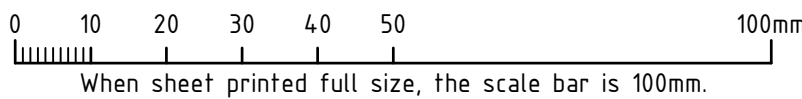


AA	FOR CONSTRUCTION	DG	FK	19.10.18
No	REVISION	DRAWN	CHECKED	DATE
PROJECT				
THE WILLCOX APARTMENTS AT: 117 PROSPECT ROAD PROSPECT, SA 5082 FOR: CITIFY & BFC PTY LTD				
DRAWING TITLE				
GROUND FL - LEVEL 4 FL DETAILS				
Civil Environmental Mechanical Fire Lifts				
Structural Geotechnical Electrical Hydraulics Green ESD				
Level 6, 100 Pirie Street, Adelaide SA 5000 Telephone 08 8238 4100 Facsimile 08 8410 1405				
TMK CONCRETE LOGISTICS				
SCALES		COPYRIGHT RESERVED		
AS SHOWN		DRAWING No.		
DRAWN DG		DATE APRIL 2018		
ENGINEER FK		1802052-S409/AA		
CHECKED				

REFER DRAWING S00 FOR GENERAL NOTES

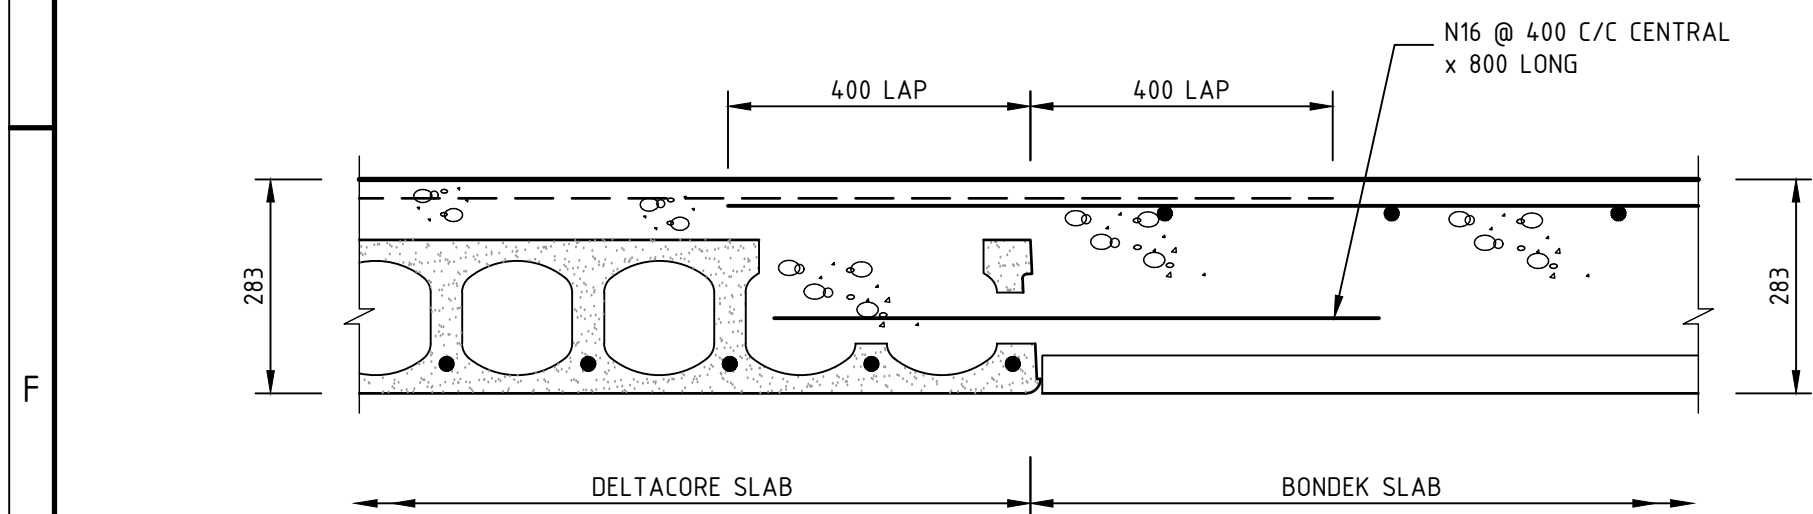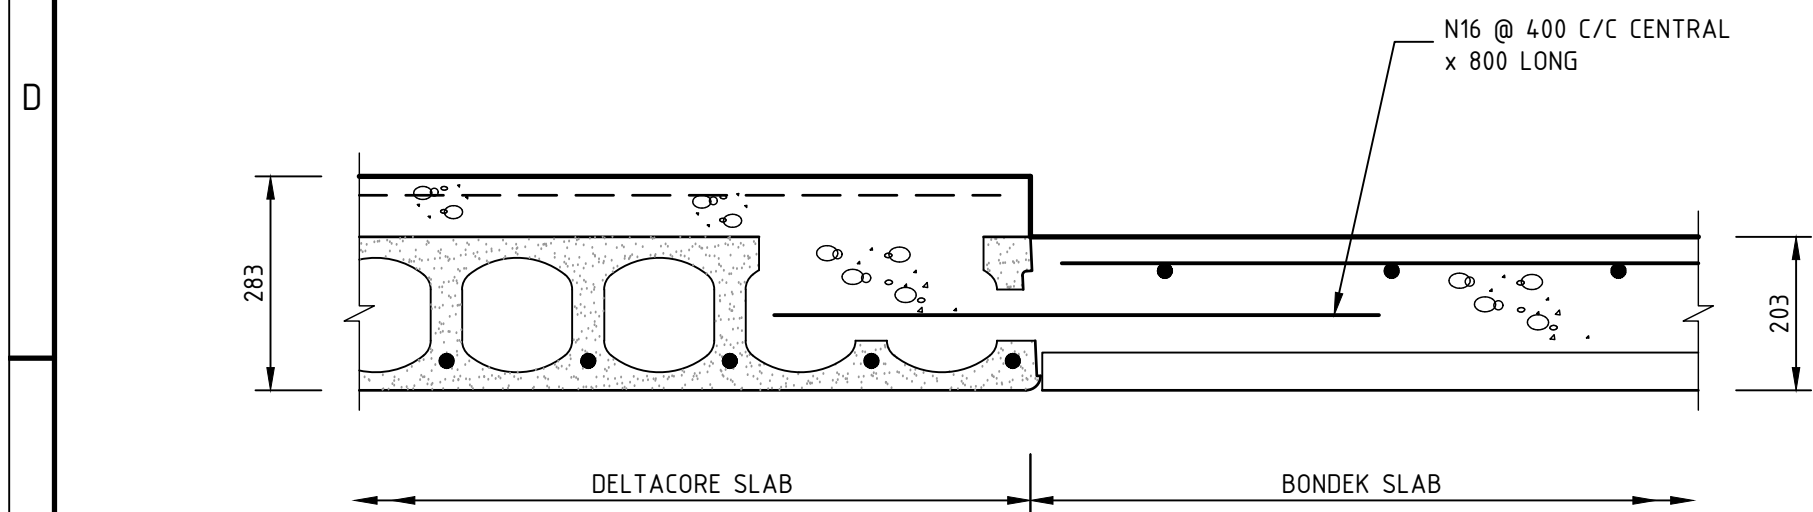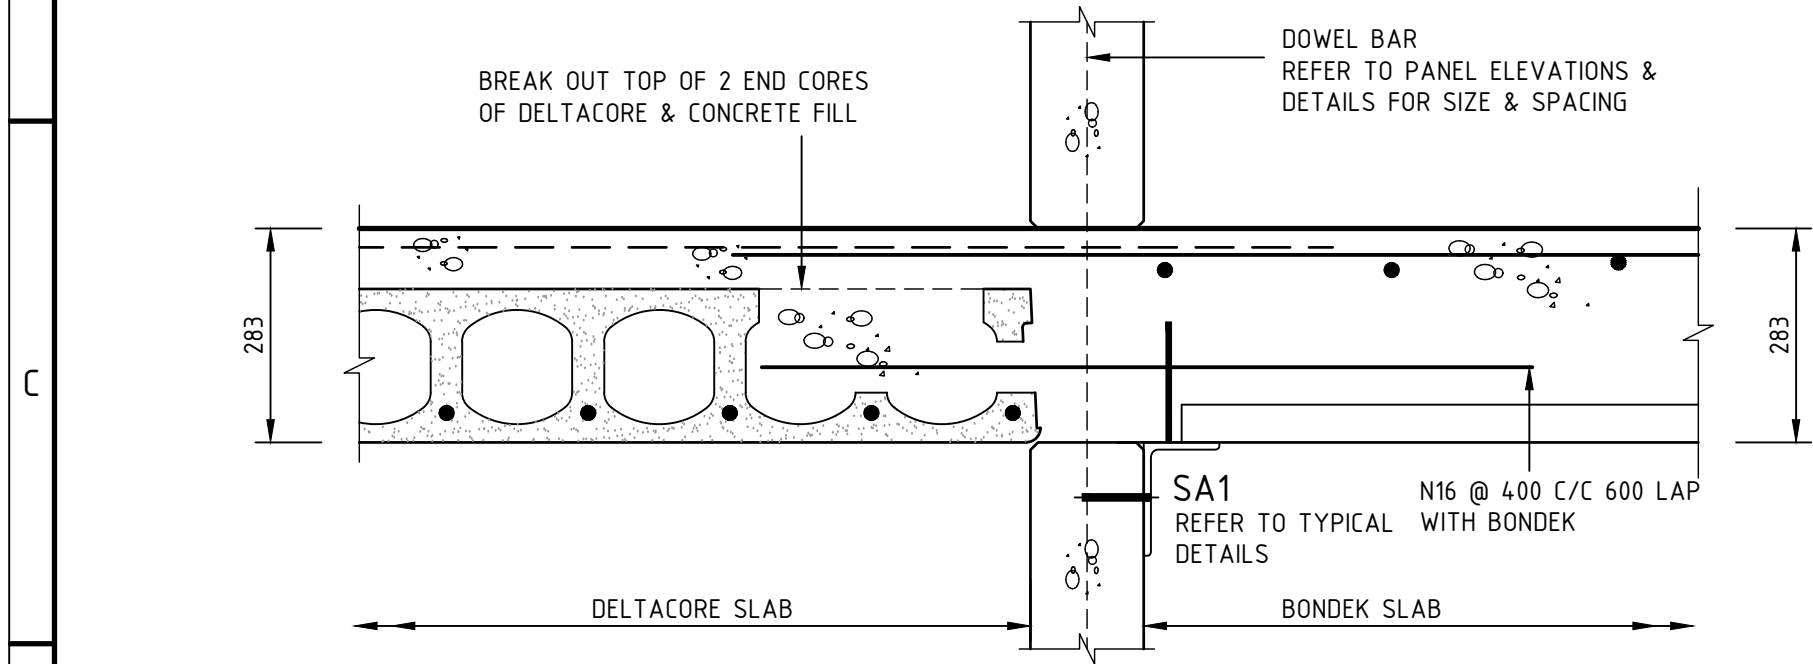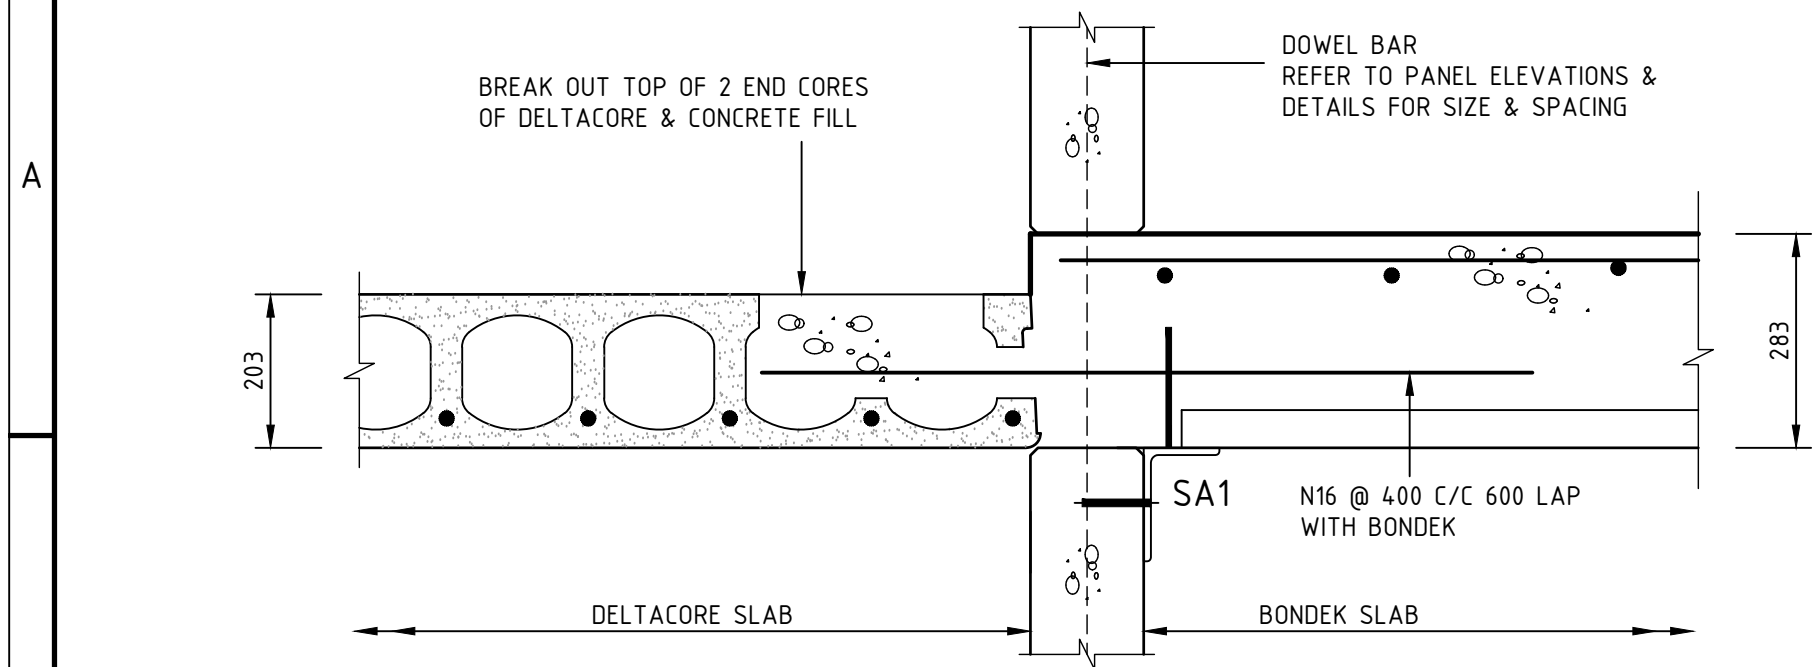


PERPENDICULAR CONNECTIONS

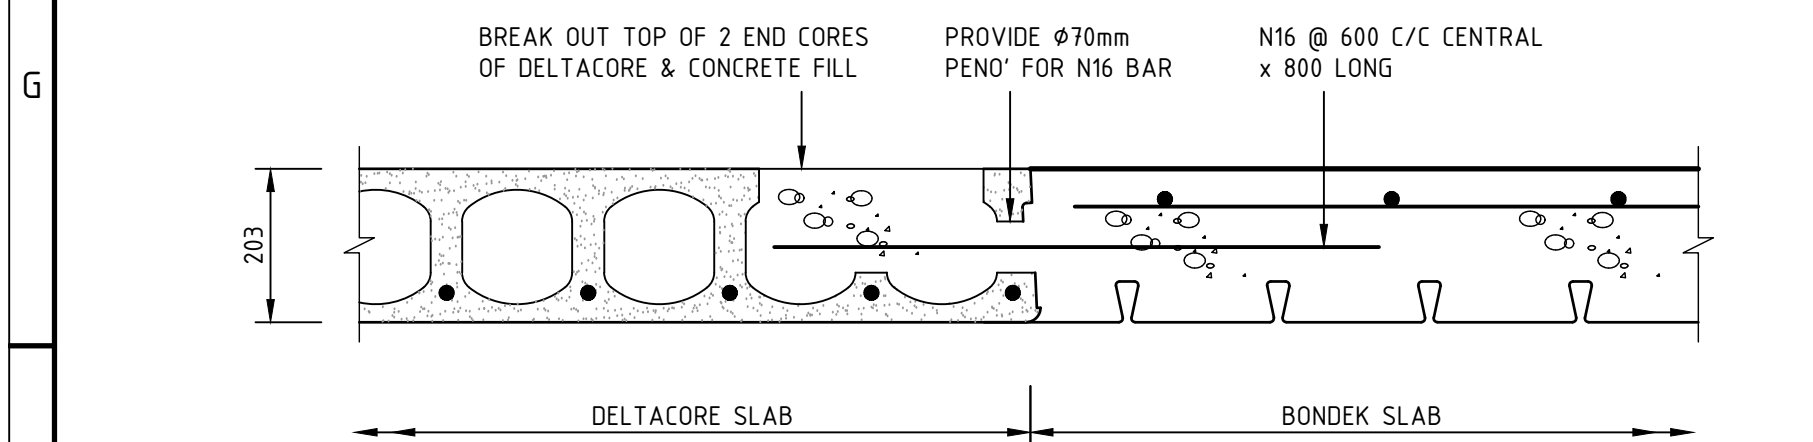

PARALLEL CONNECTION



TYPICAL DELTACORE/BONDEK CONNECTION DETAIL

1:10
NOTE:
REFER TO PLANS FOR ADDITIONAL REINF.

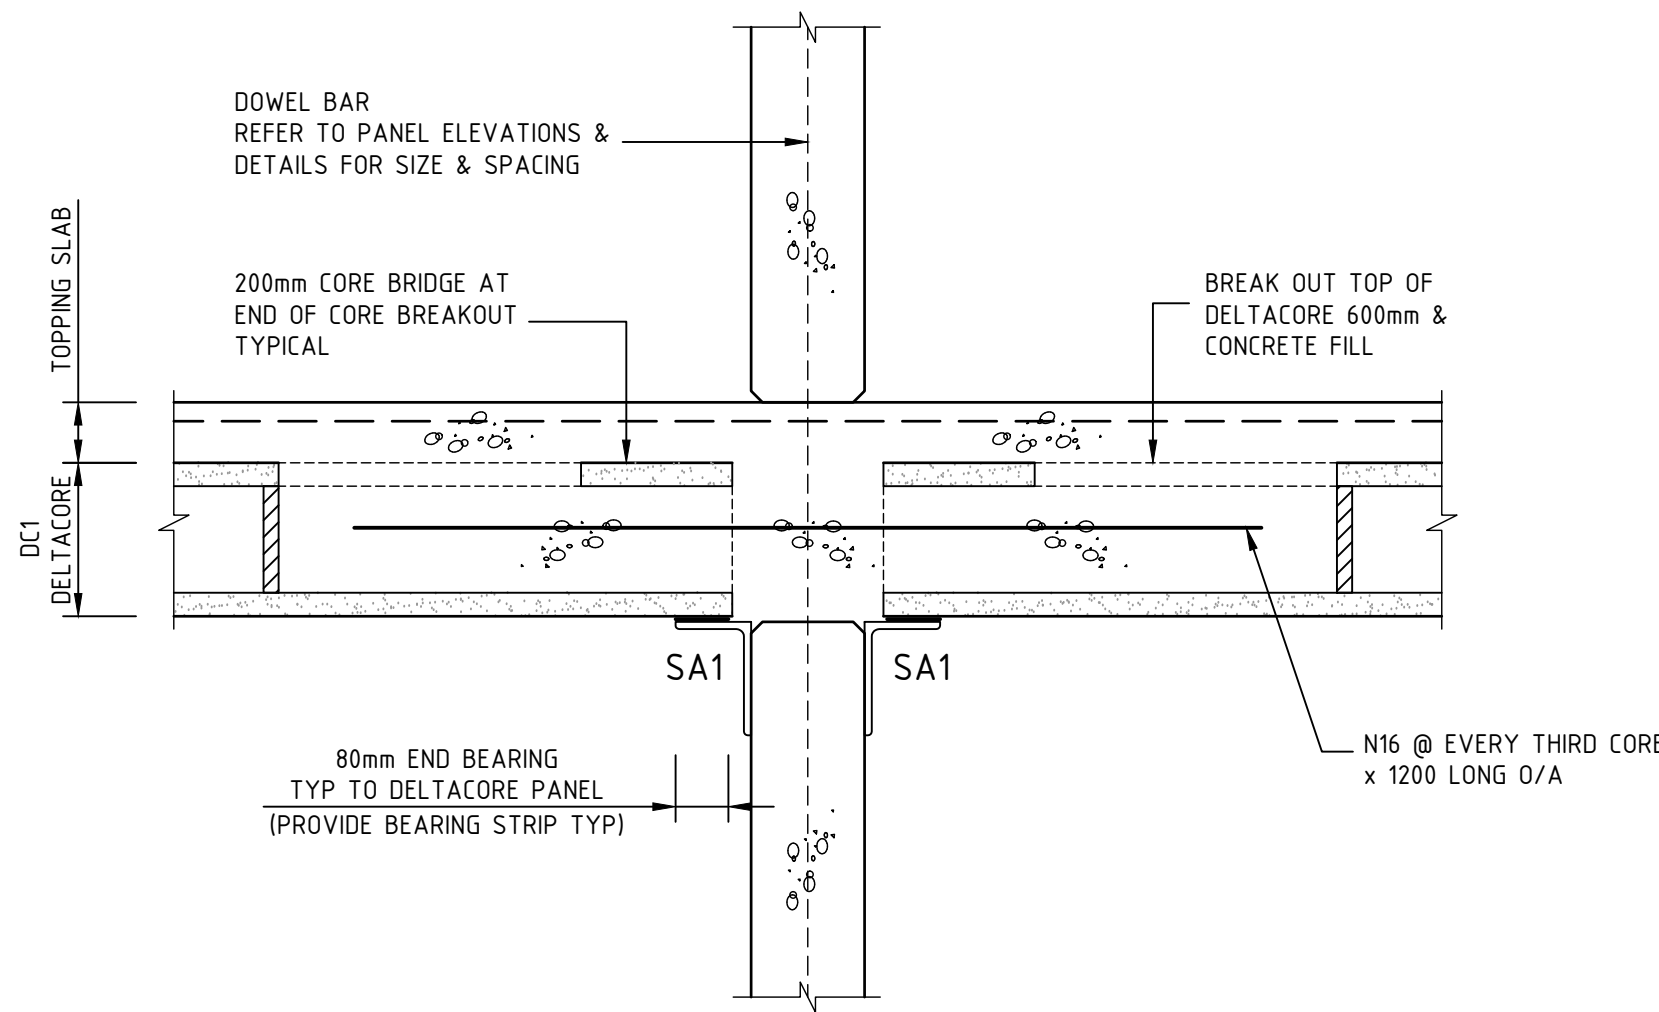



TYPICAL INTERNAL PANEL TO DELTACORE DETAILS

1:10
NOTE:
REFER TO PLANS FOR ADDITIONAL REINF.

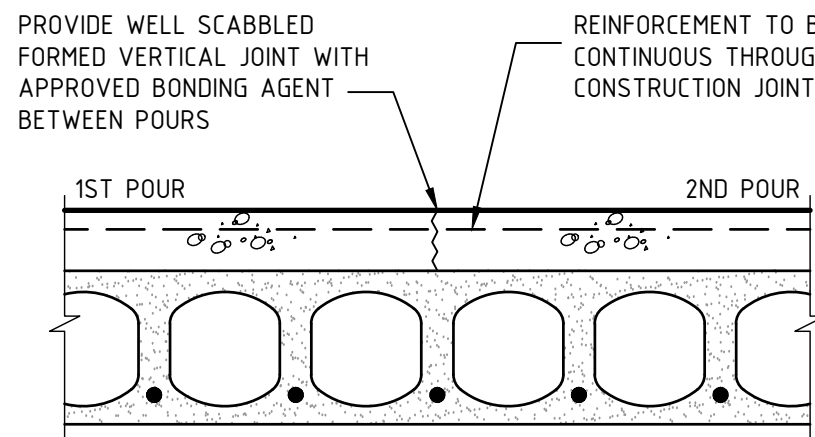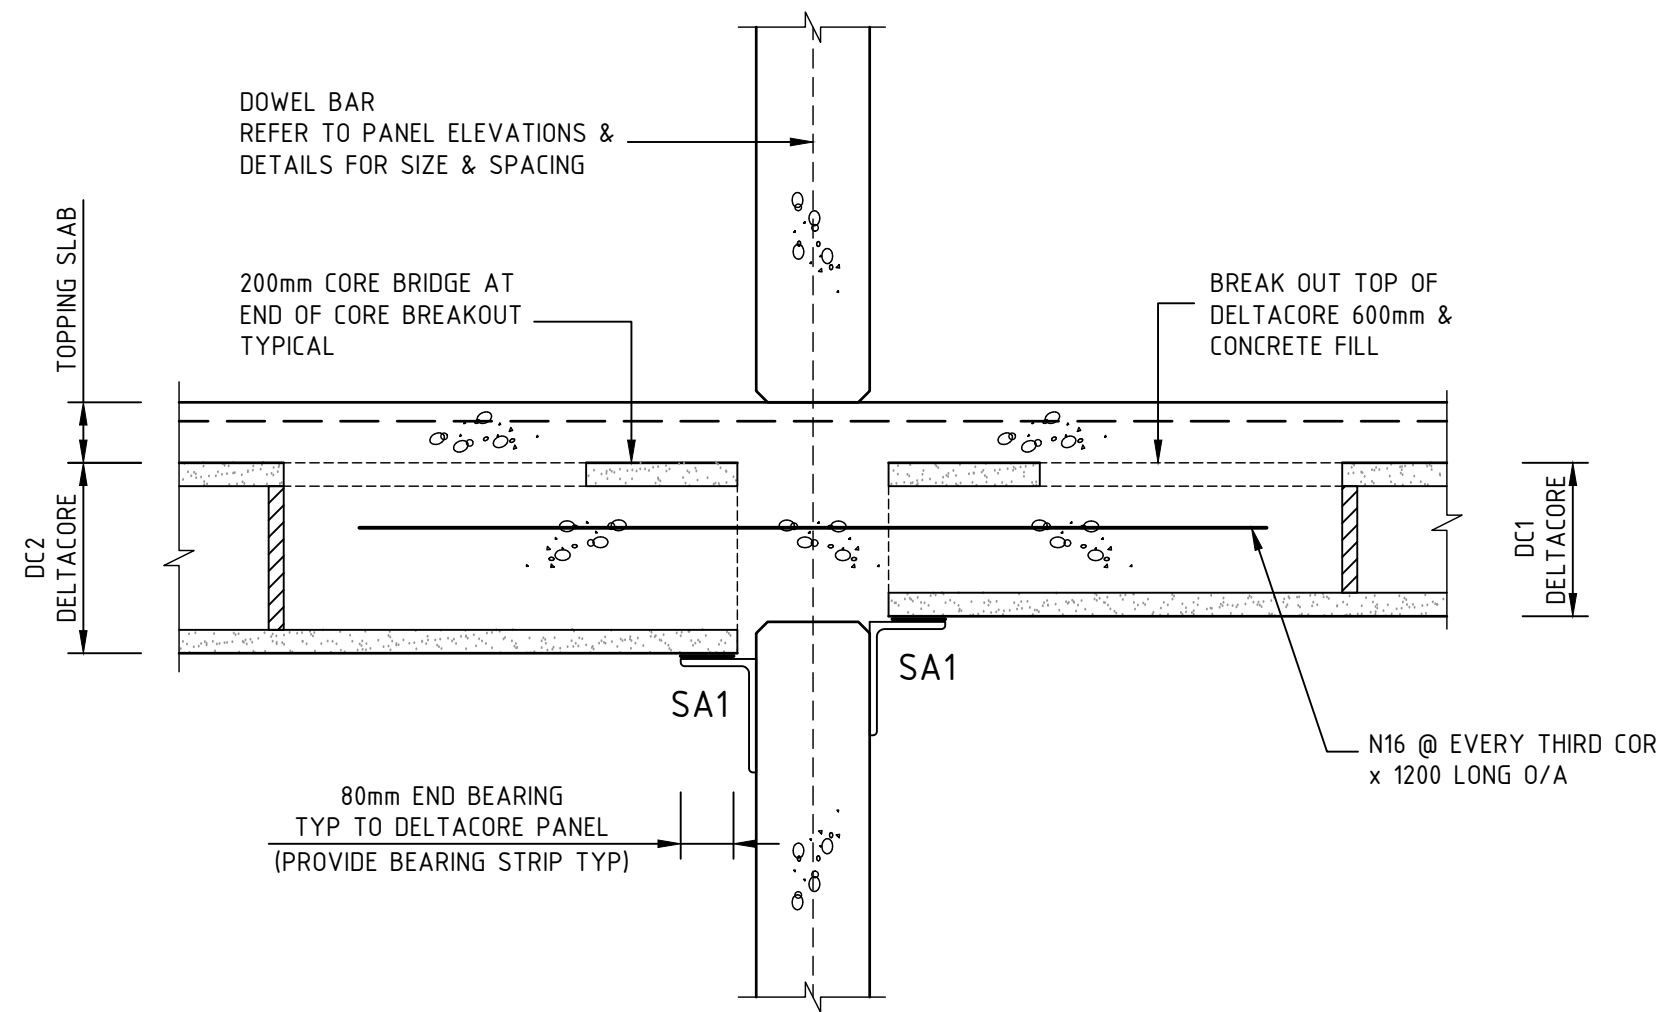



TYPICAL TOPPING SLAB CONSTRUCTION JOINT

1:10

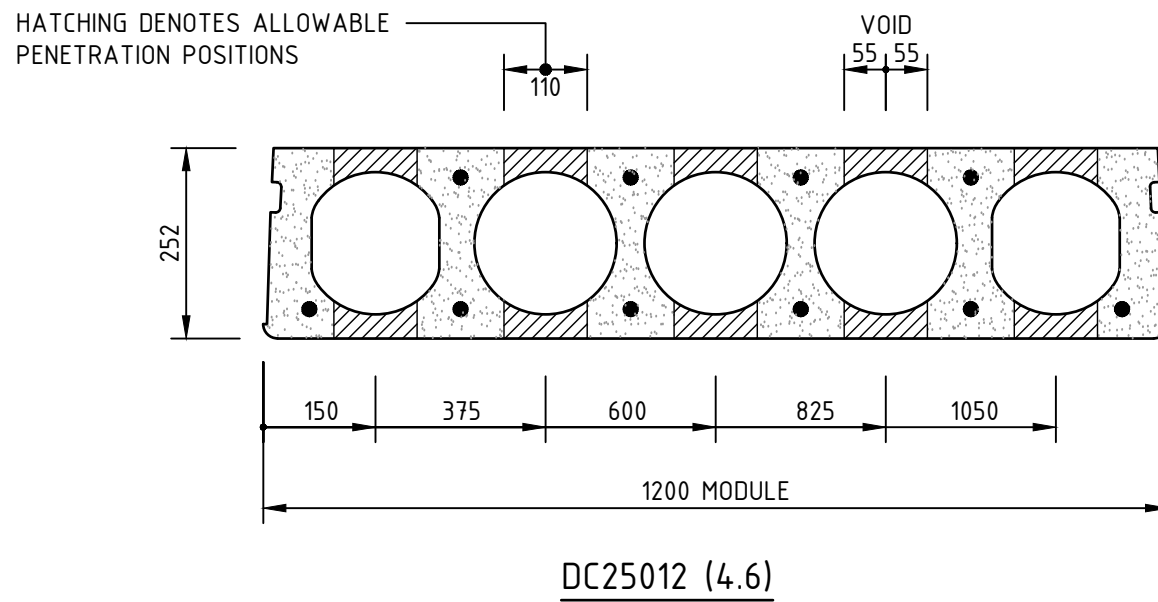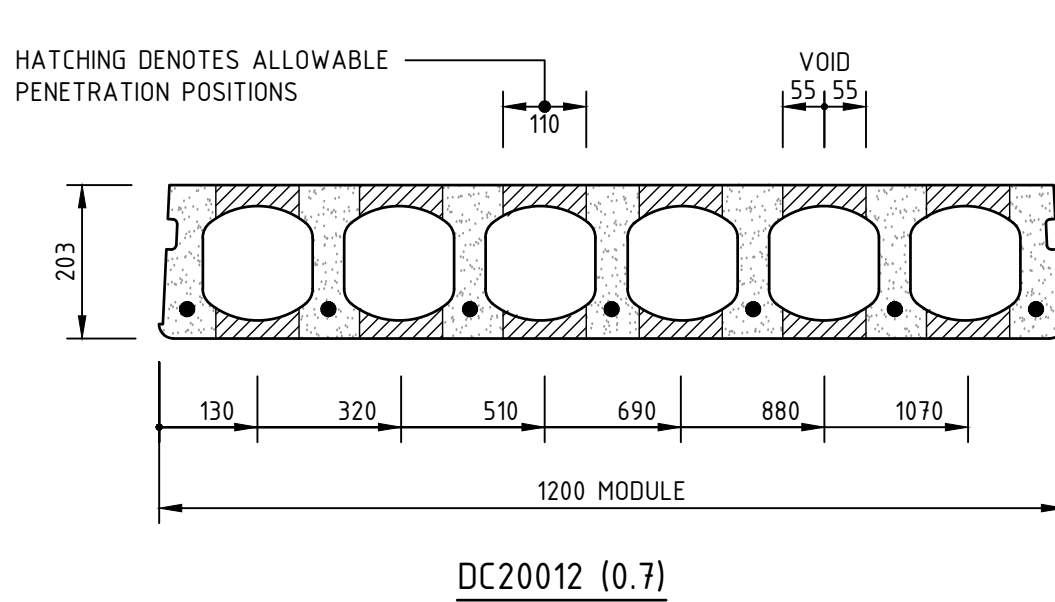

TYPICAL DELTACORE PENETRATION DETAILS

1:10

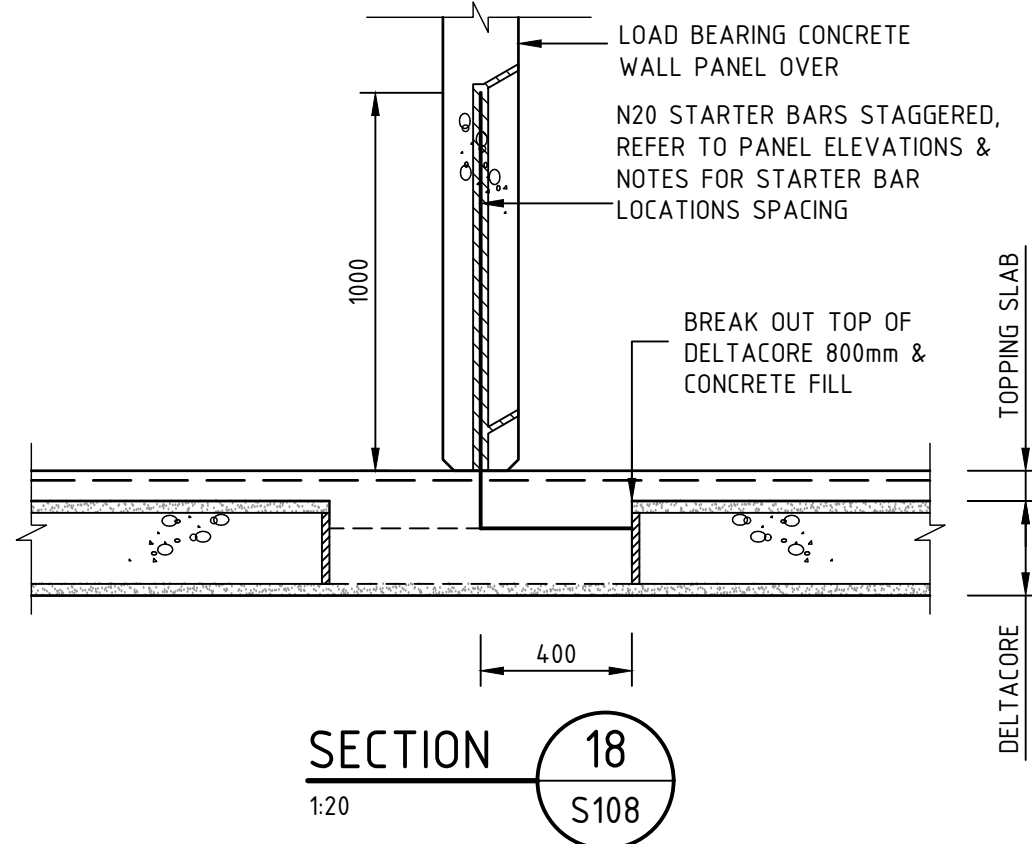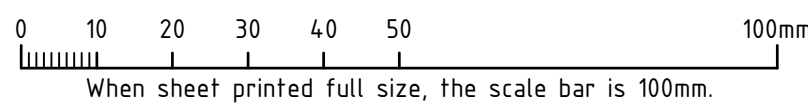

AA	FOR CONSTRUCTION	DG	FK	19.10.18
----	------------------	----	----	----------

No	REVISION	DRAWN	CHEKD	DATE
----	----------	-------	-------	------

PROJECT
THE WILLCOX APARTMENTS
AT: 117 PROSPECT ROAD
PROSPECT, SA 5082
FOR: CITIFY & BFC PTY LTD

DRAWING TITLE
GROUND FL - LEVEL 4 FL DETAILS





Civil Environmental Mechanical Fire Lifts
Structural Geotechnical Electrical Hydraulics Green ESD
Level 6, 100 Pirie Street,
Adelaide SA 5000
Telephone 08 8238 4100
Facsimile 08 8410 1405



SCALES	AS SHOWN	© COPYRIGHT RESERVED
--------	----------	----------------------



DRAWN	DG	DRAWING No.
DATE	APRIL 2018	1802052-S410/AA
ENGINEER	FK	
CHECKED		

REFER DRAWING S00 FOR GENERAL NOTES

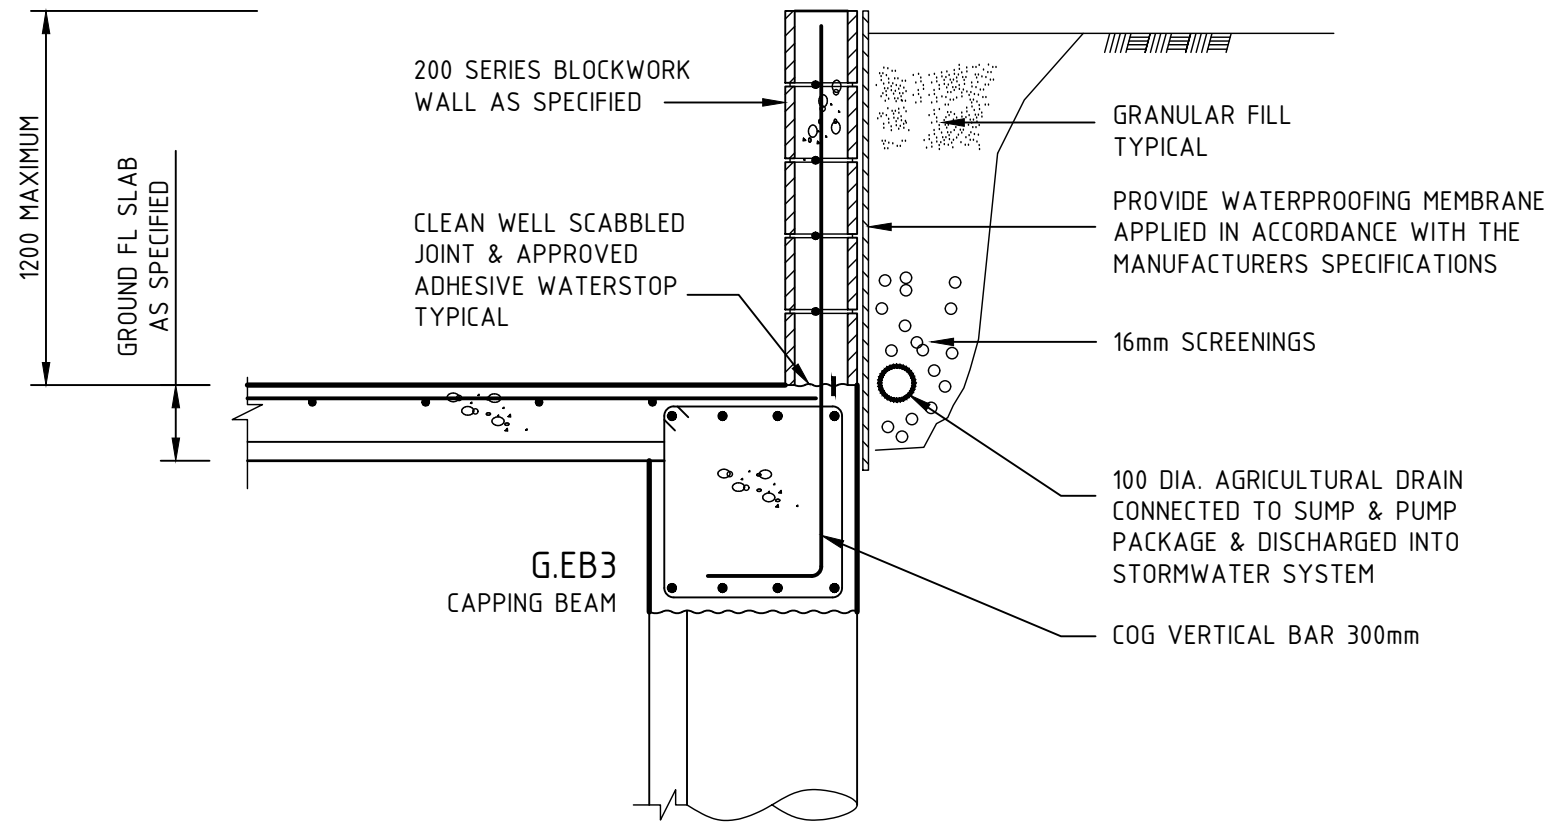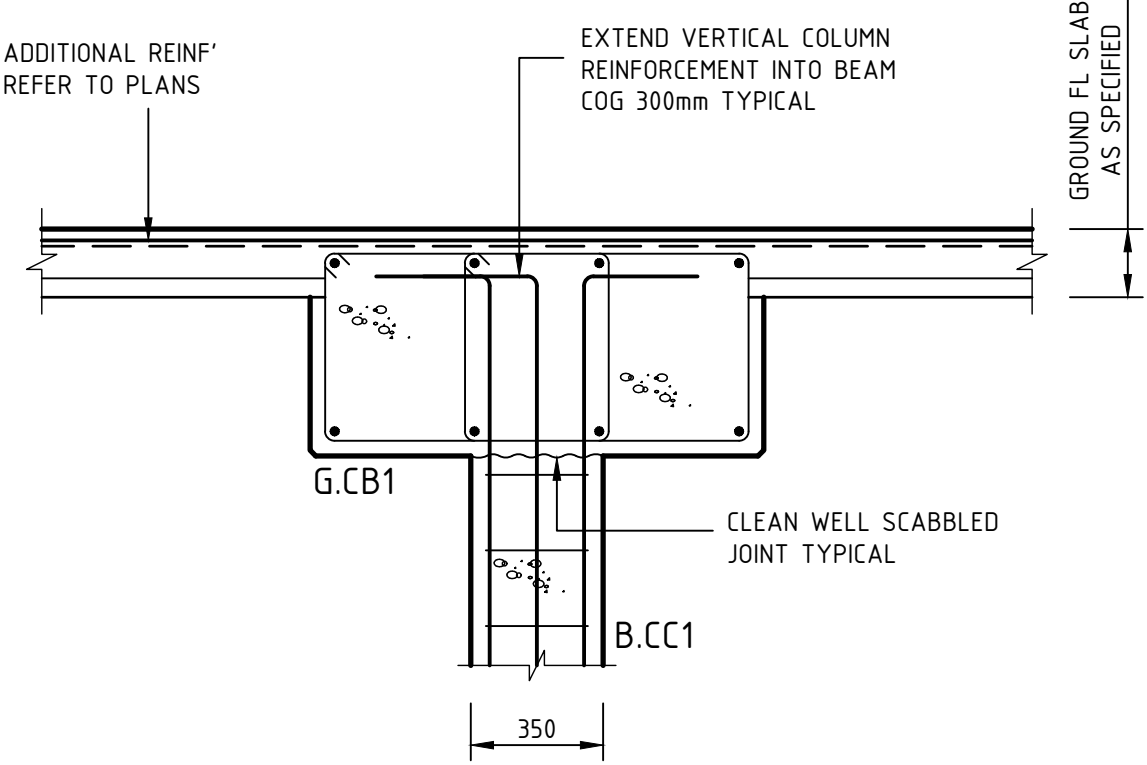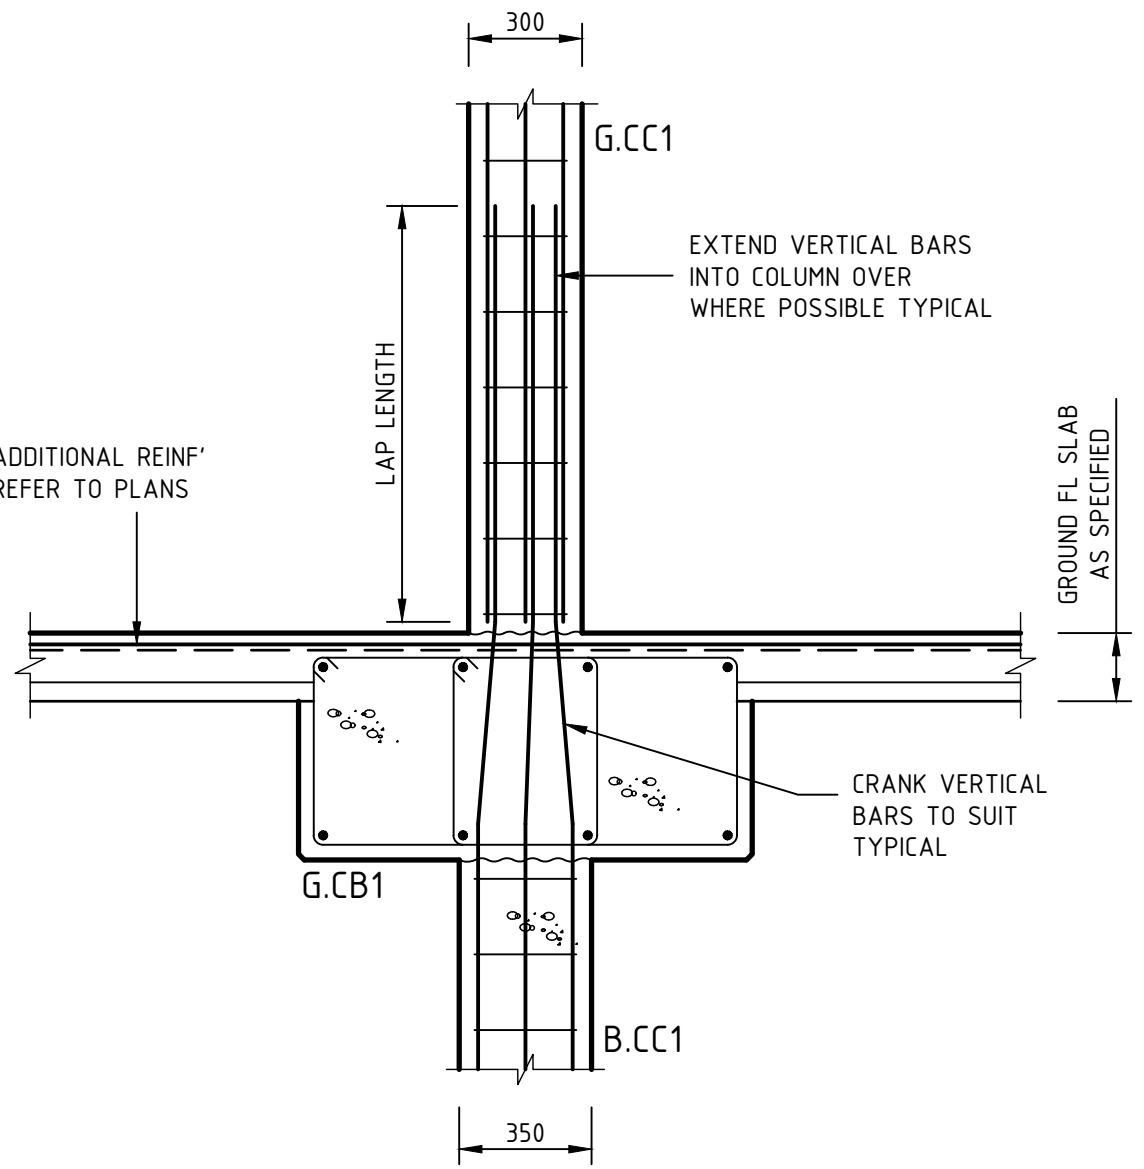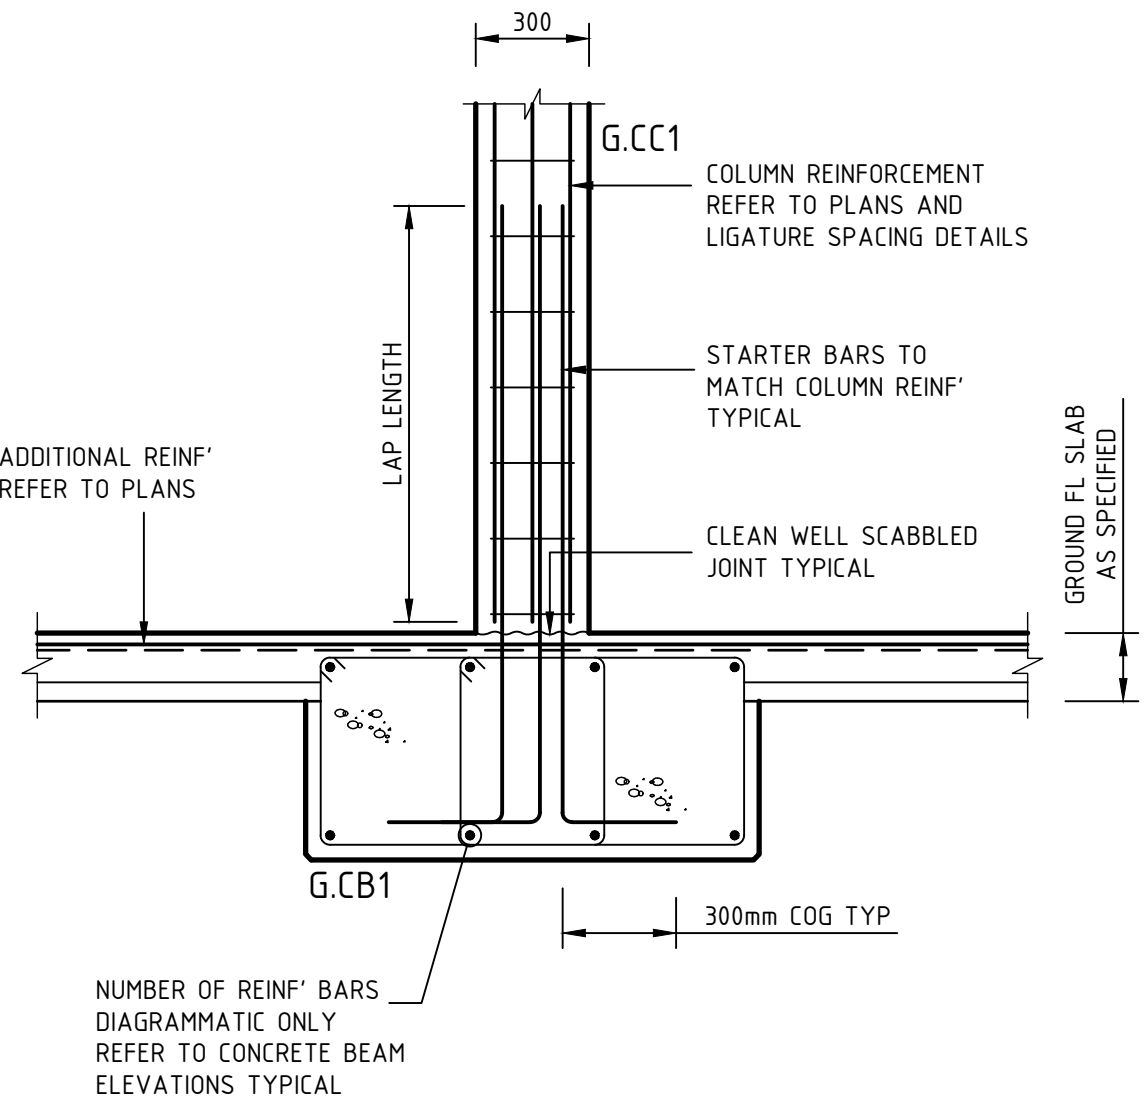


GROUND FLOOR CONCRETE COLUMN/BEAM CONNECTION TYPES
1:20


SECTION 19
S102
1:20

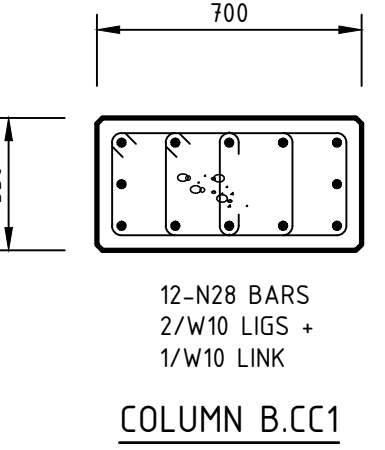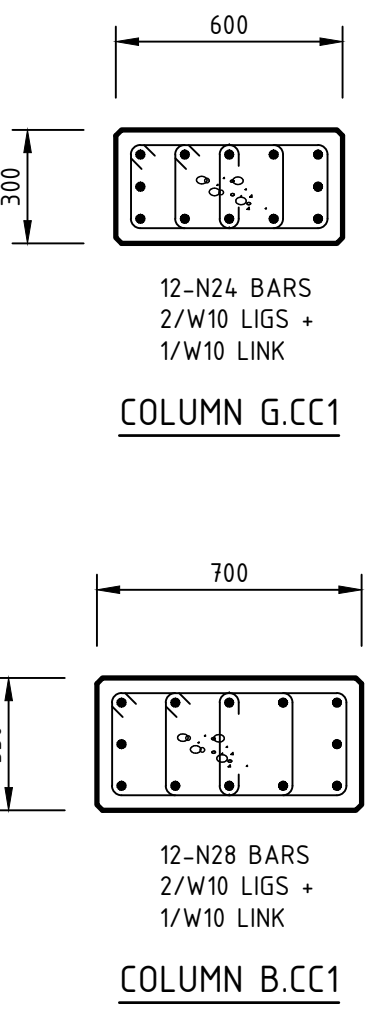


PLAN VIEW ON CONCRETE COLUMNS
1:20

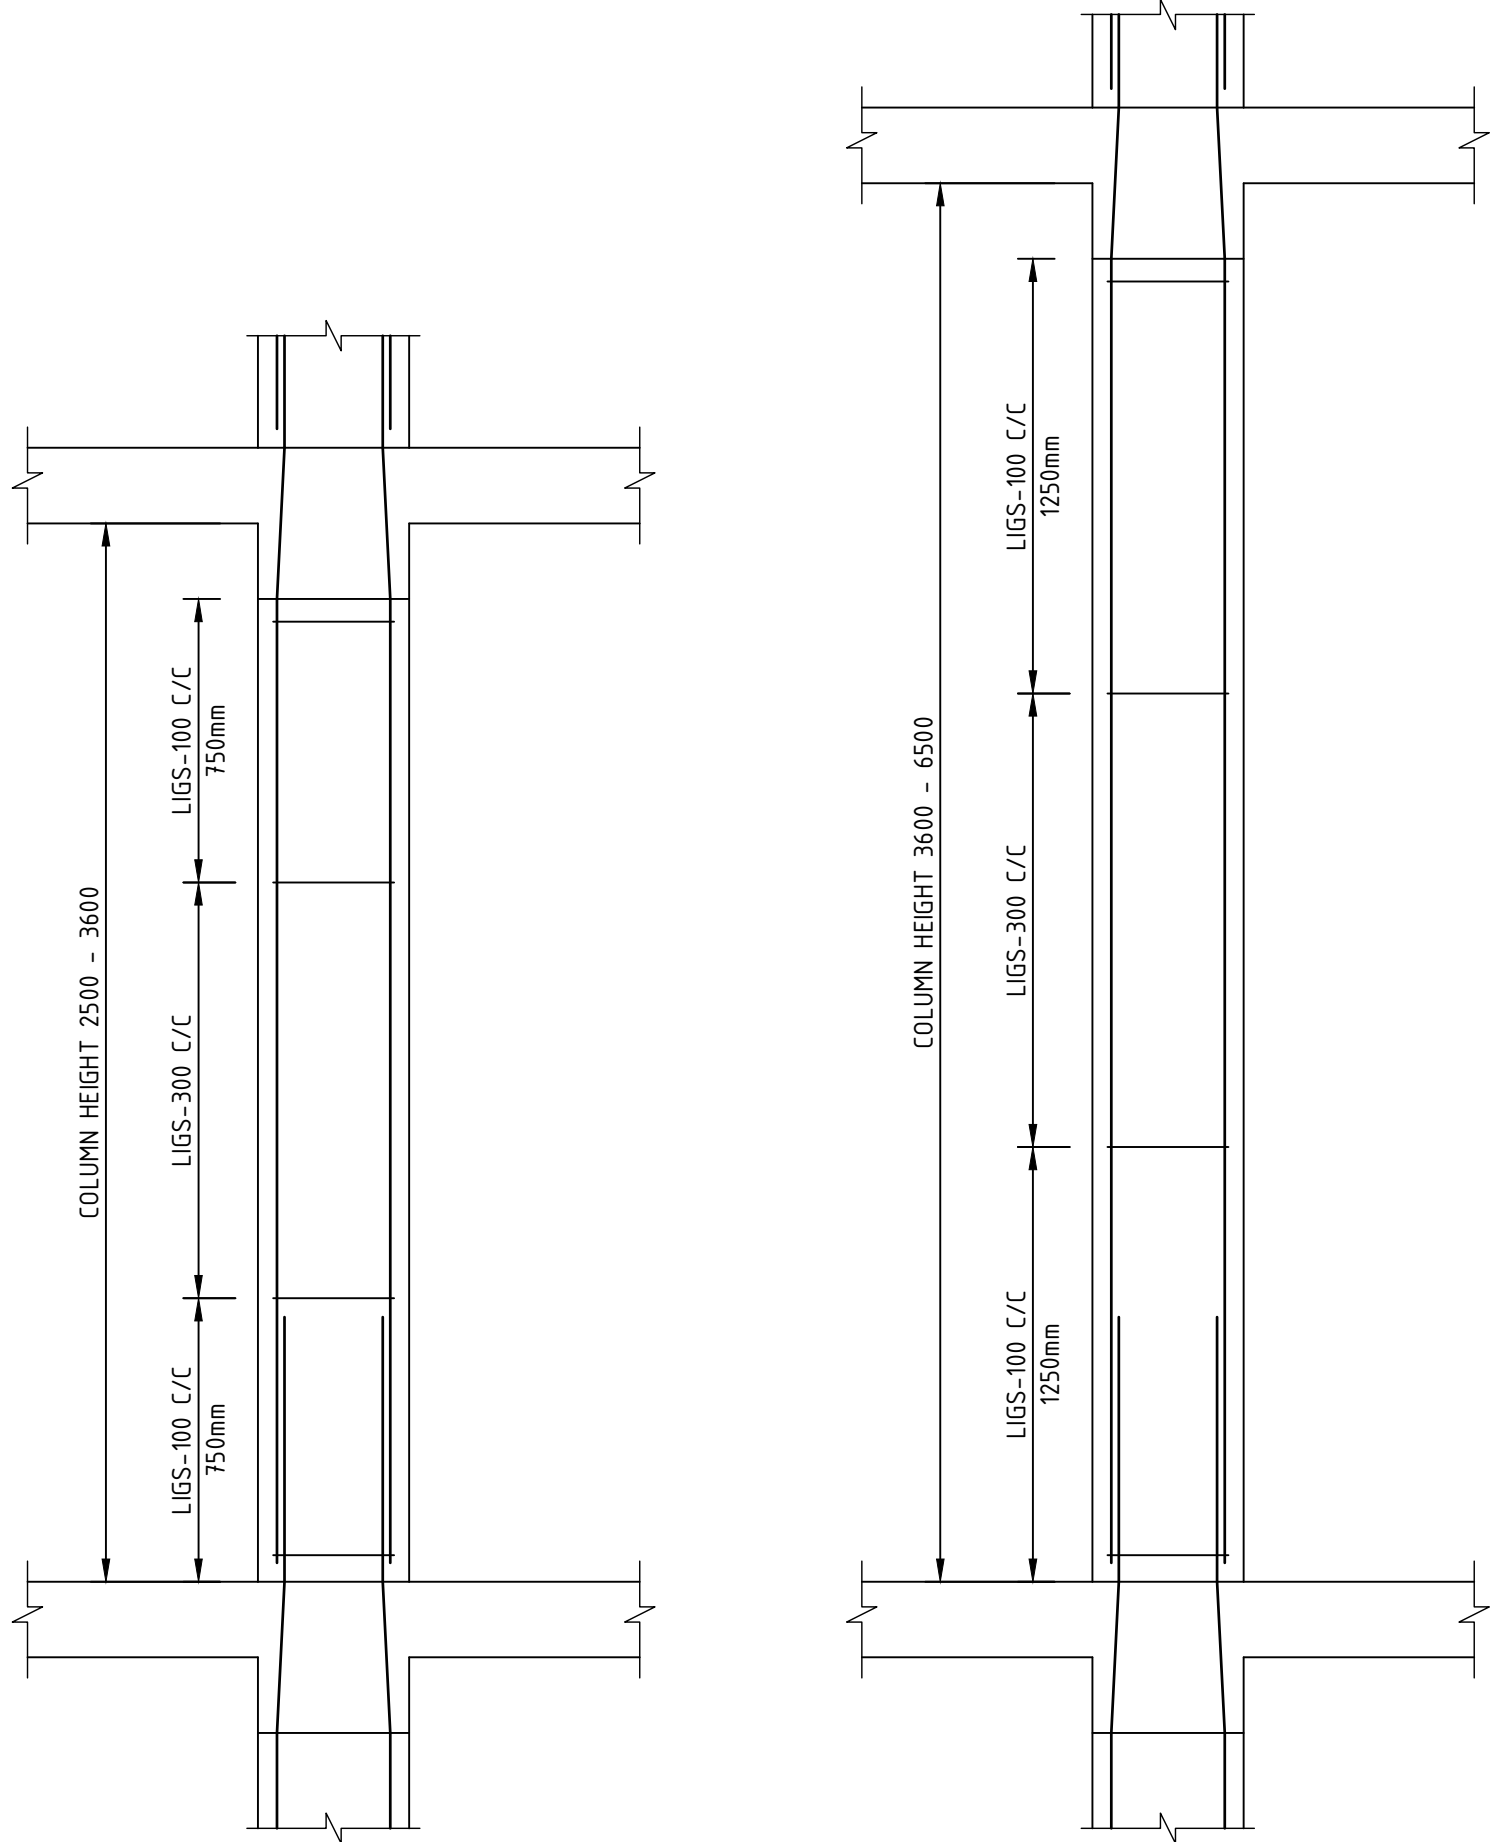

CONCRETE COLUMN LIGATURE SPACING DETAILS
NTS

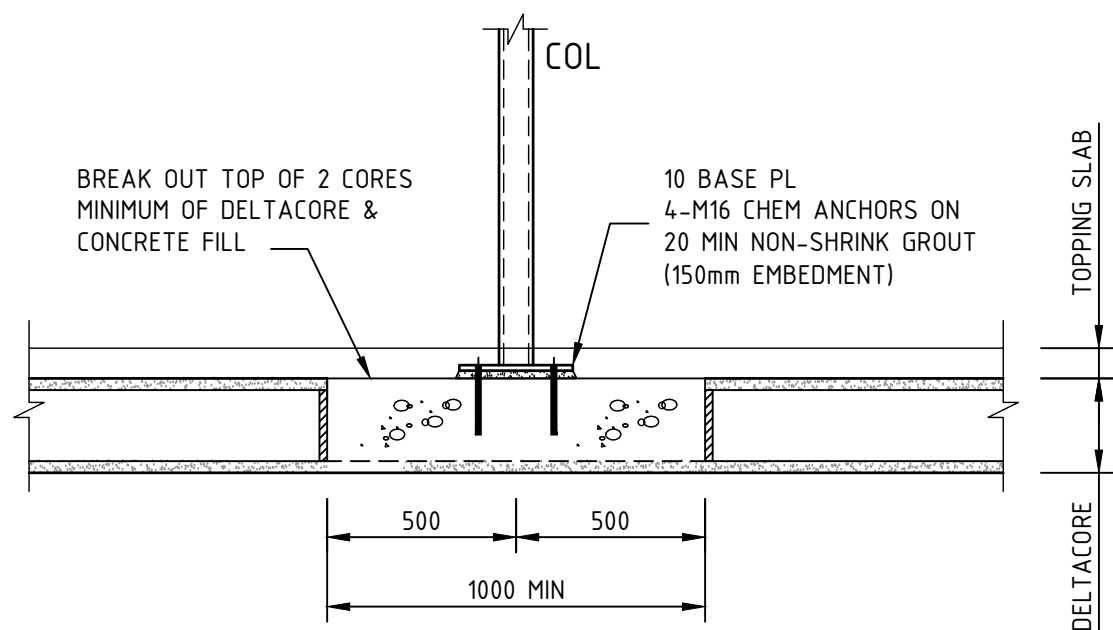


TYPICAL COLUMNS 4.C1 & 4.C2 TO DELTACORE DETAIL
1:20

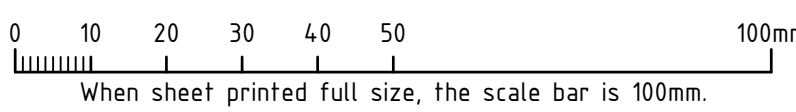


AA	FOR CONSTRUCTION	DG	FK	19.10.18
No	REVISION	DRAWN	CHECKED	DATE
PROJECT				
THE WILLCOX APARTMENTS AT: 117 PROSPECT ROAD PROSPECT, SA 5082 FOR: CITIFY & BFC PTY LTD				
DRAWING TITLE				
GROUND FL - LEVEL 4 FL DETAILS				
Civil Environmental Mechanical Fire Lifts				
Structural Geotechnical Electrical Hydraulics Green ESD				
Level 6, 100 Pirie Street, Adelaide SA 5000 Telephone 08 8238 4100 Facsimile 08 8410 1405				
TMK CONCRETE SOLUTIONS				
SCALES		COPYRIGHT RESERVED		
AS SHOWN		DRAWING No.		
DRAWN		DATE		
DG		APRIL 2018		
ENGINEER		CHECKED		
FK		1802052-S411/AA		

REFER DRAWING S00 FOR GENERAL NOTES

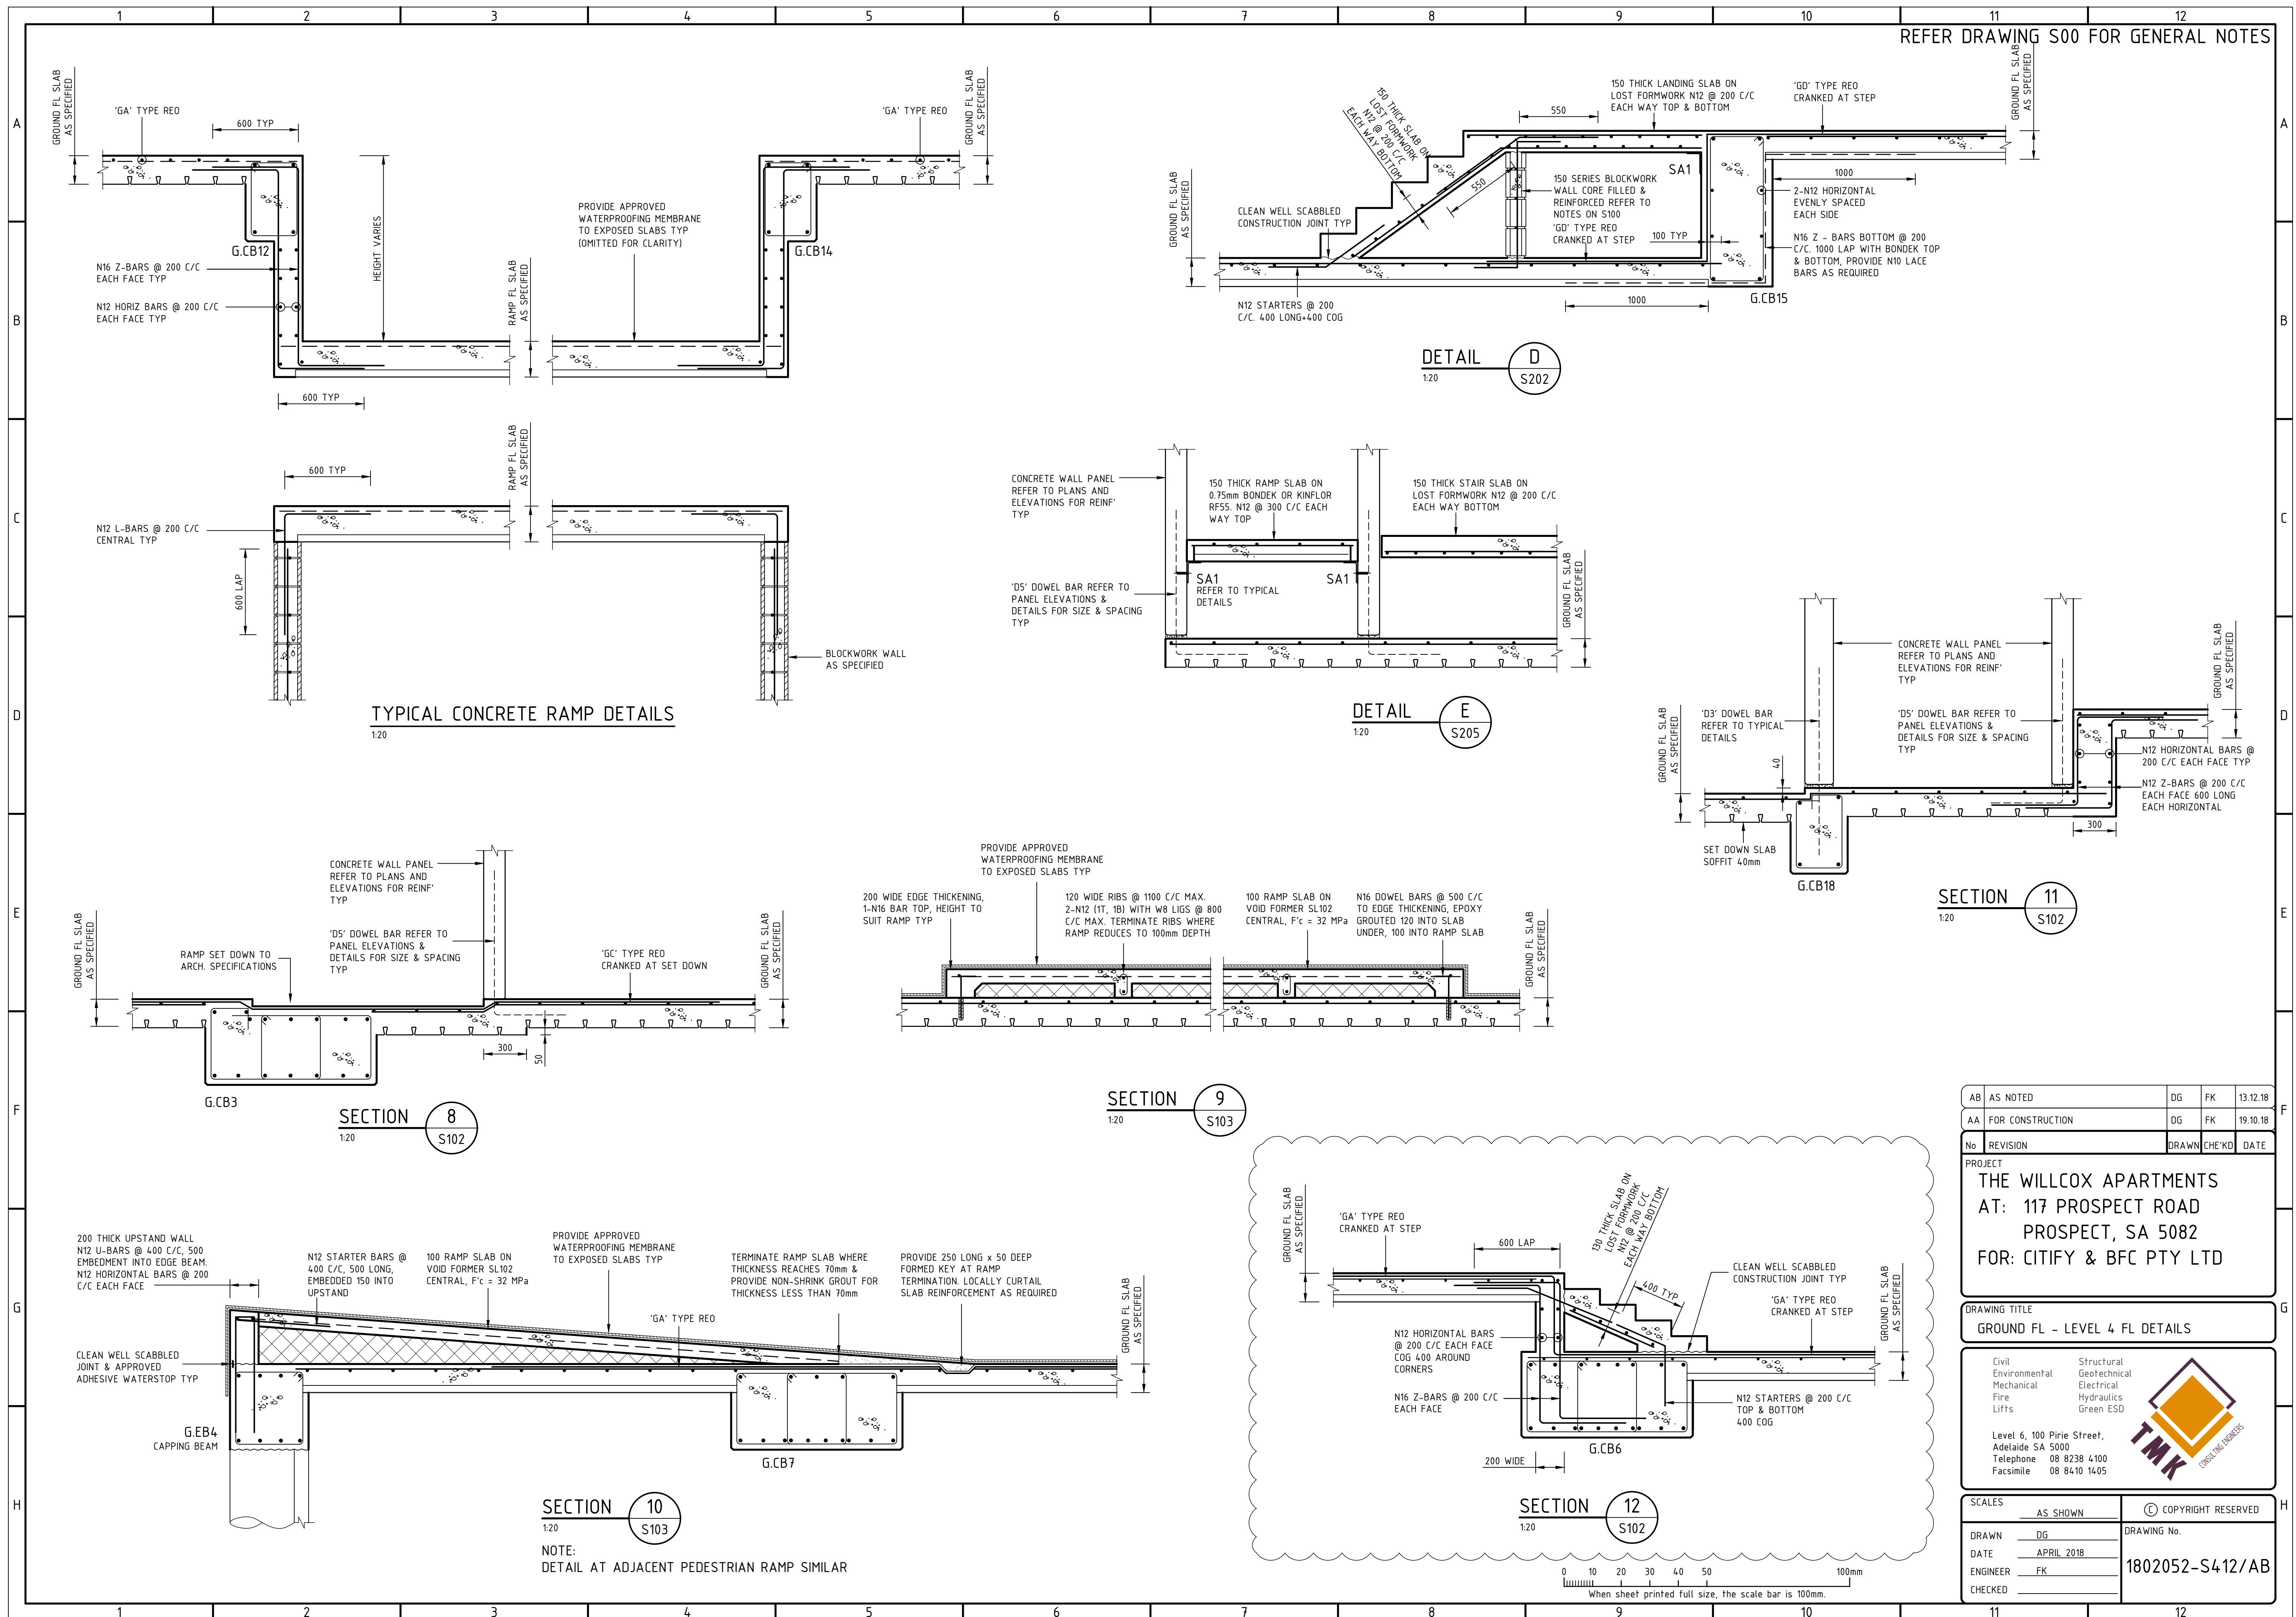


AB	AS NOTED	DG	FK	13.12.18
AA	FOR CONSTRUCTION	DG	FK	19.10.18
No	REVISION	DRAWN	CHE'KD	DATE
PROJECT				
THE WILLCOX APARTMENTS				
AT: 117 PROSPECT ROAD				
PROSPECT, SA 5082				
FOR: CITIFY & BFC PTY LTD				
DRAWING TITLE				
GROUND FL - LEVEL 4 FL DETAILS				
Civil Environmental Mechanical Fire Lifts		Structural Geotechnical Electrical Hydraulics Green ESD		
Level 6, 100 Pirie Street, Adelaide SA 5000 Telephone 08 8238 4100 Facsimile 08 8410 1405				
SCALES		COPYRIGHT RESERVED		
AS SHOWN		DRAWING No.		
DRAWN DG		DATE		
DATE APRIL 2018		ENGINEER FK		
CHECKED		1802052-S412/AB		


REFER DRAWING S00 FOR GENERAL NOTES

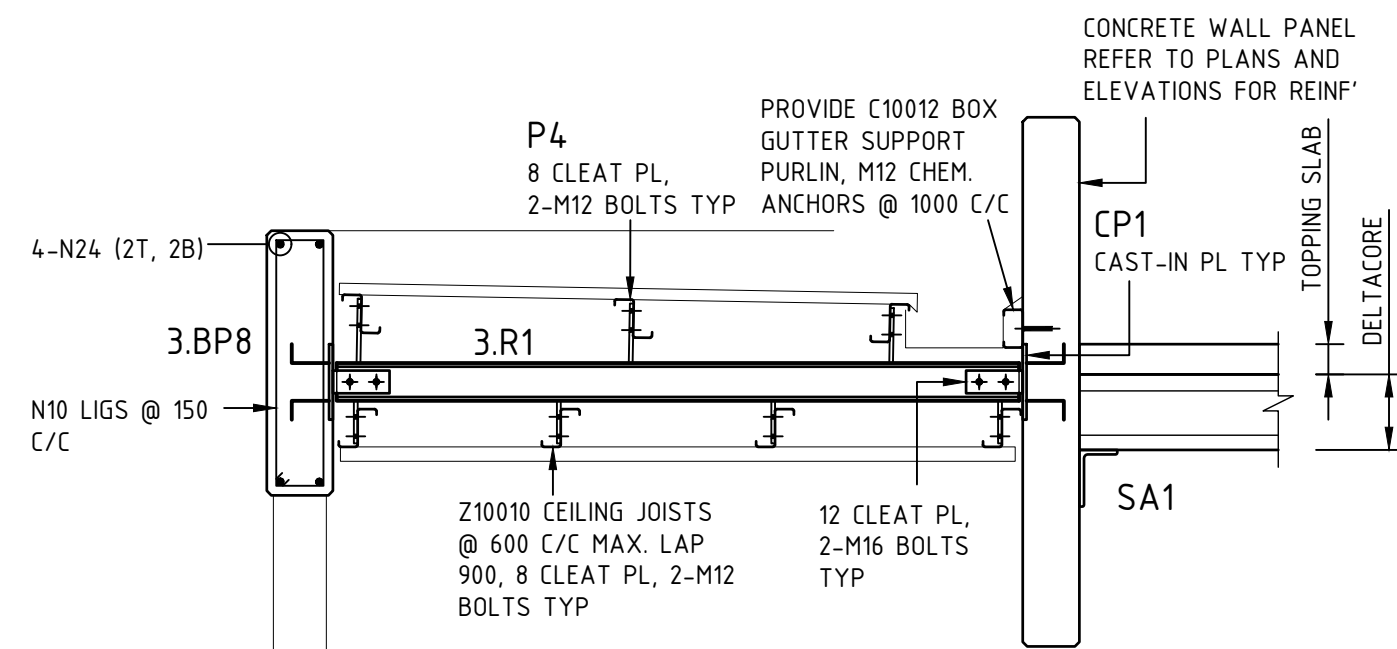


DETAIL H
1:20
S202

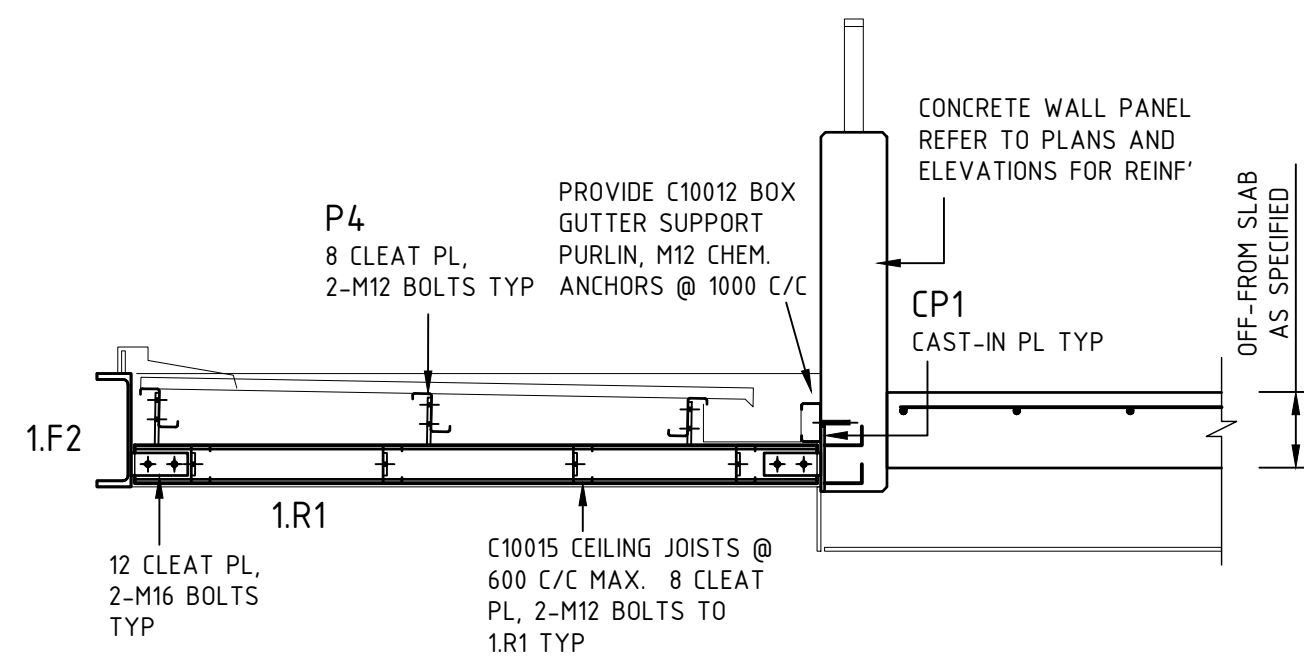


DETAIL G
1:20
S202

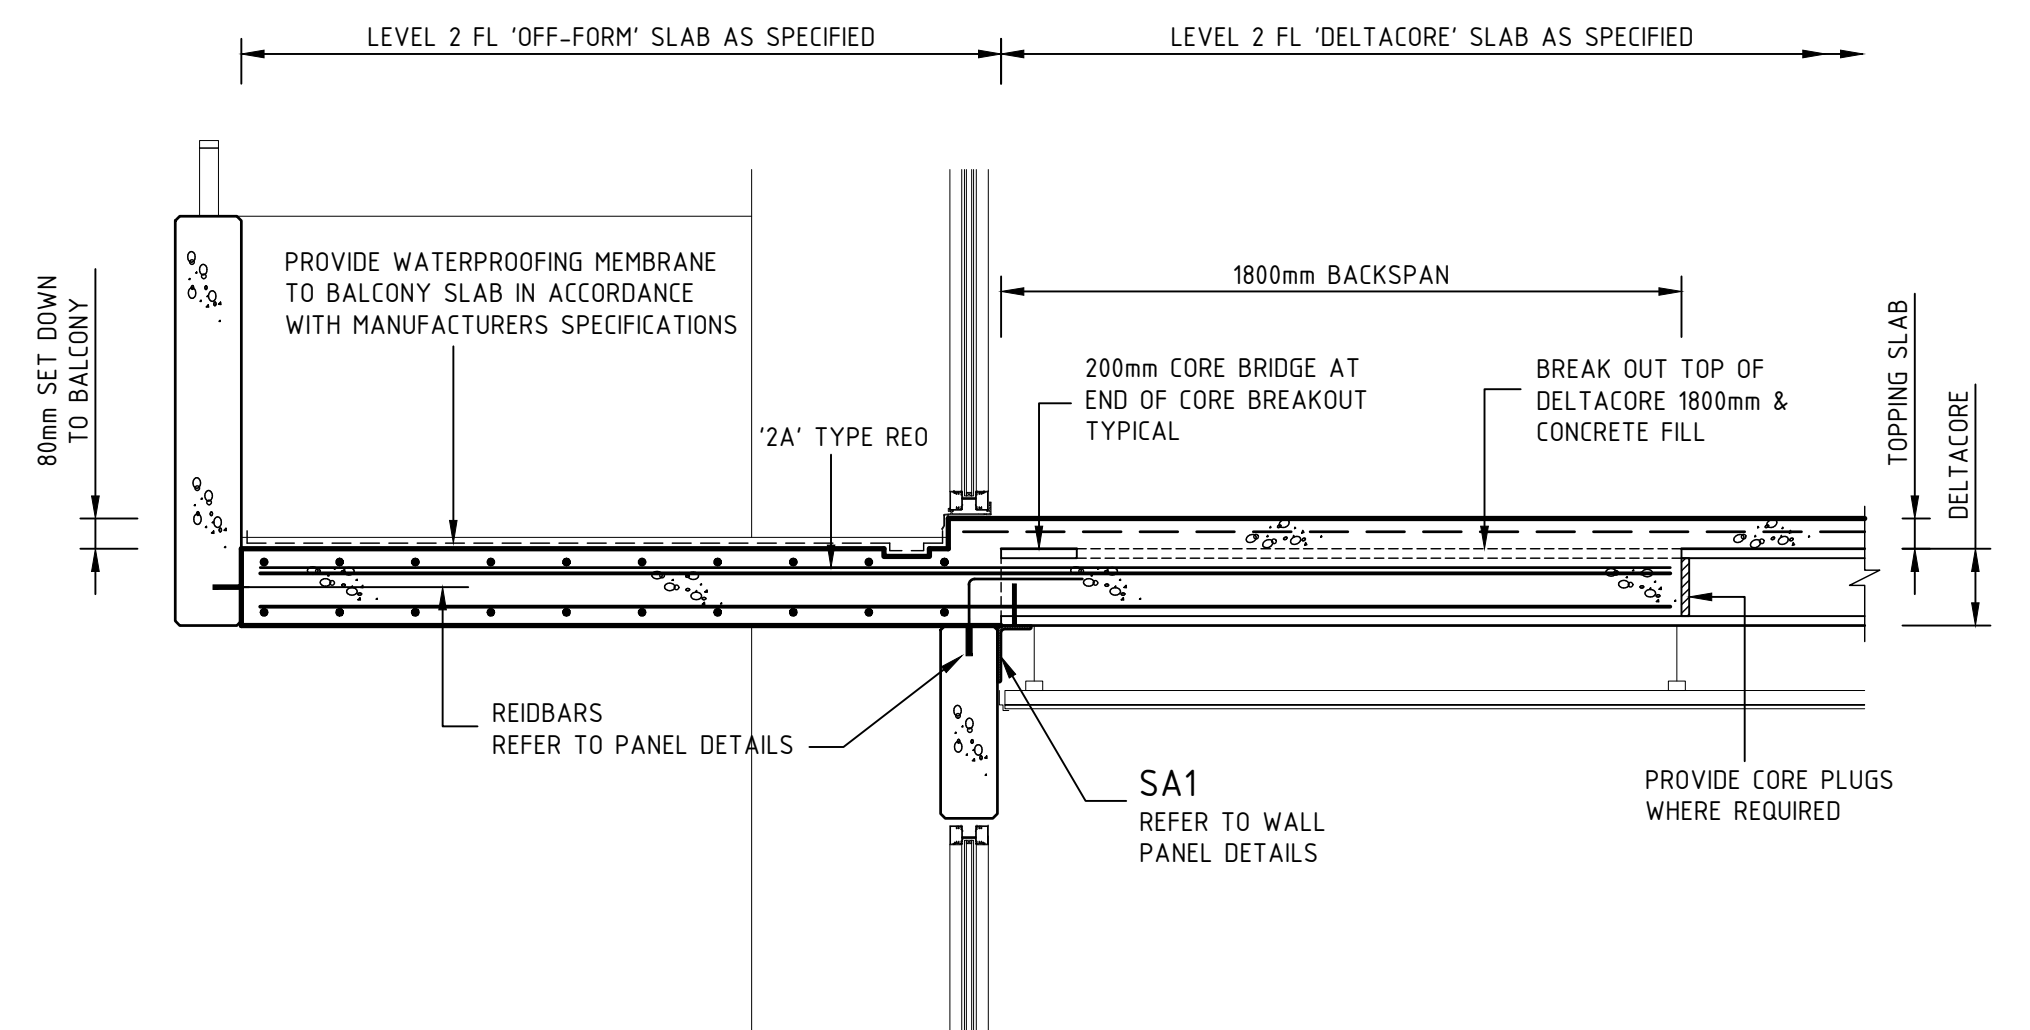


DETAIL C
1:20
S202

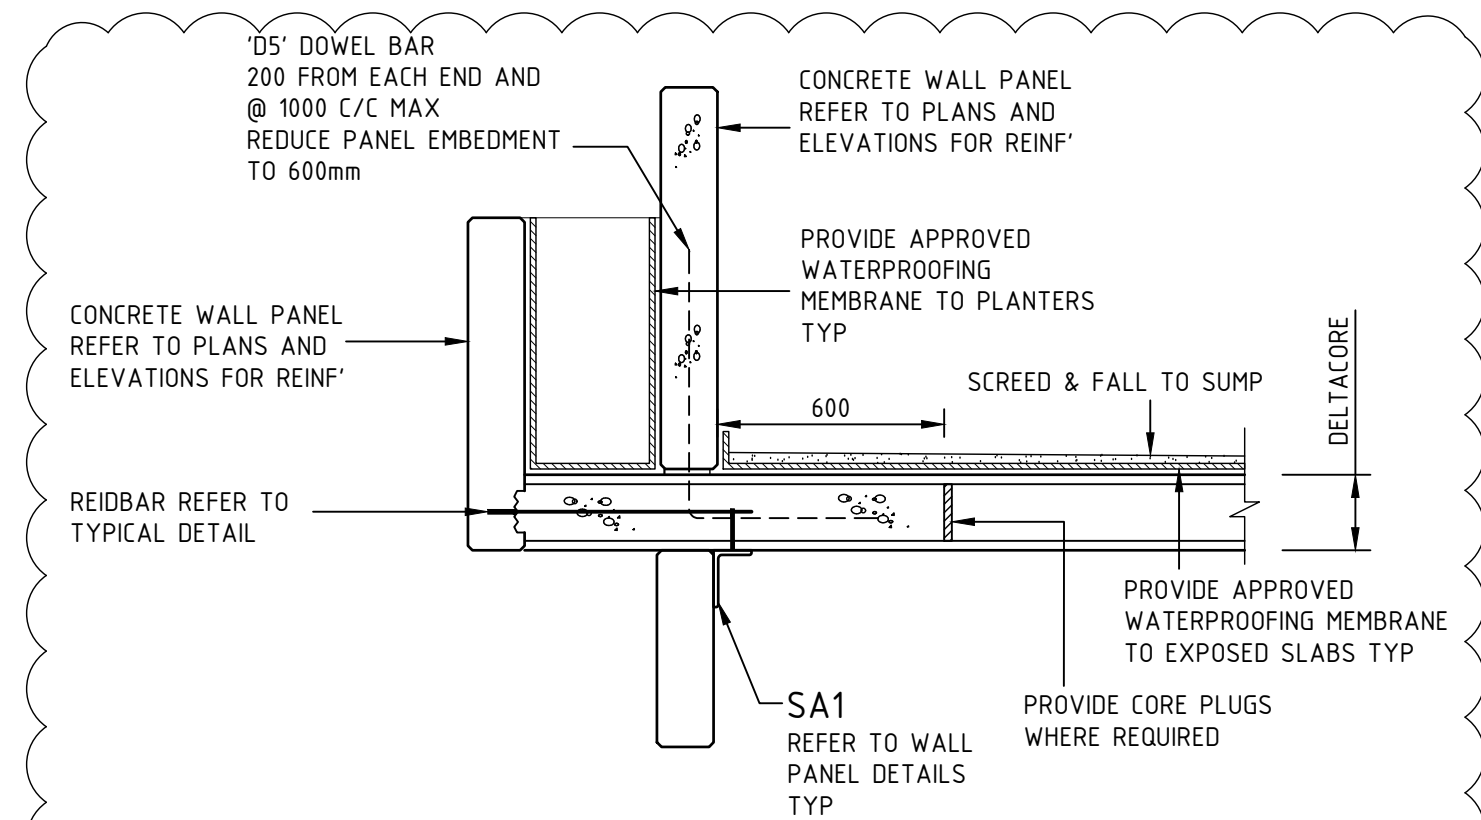


DETAIL I
1:20
S202

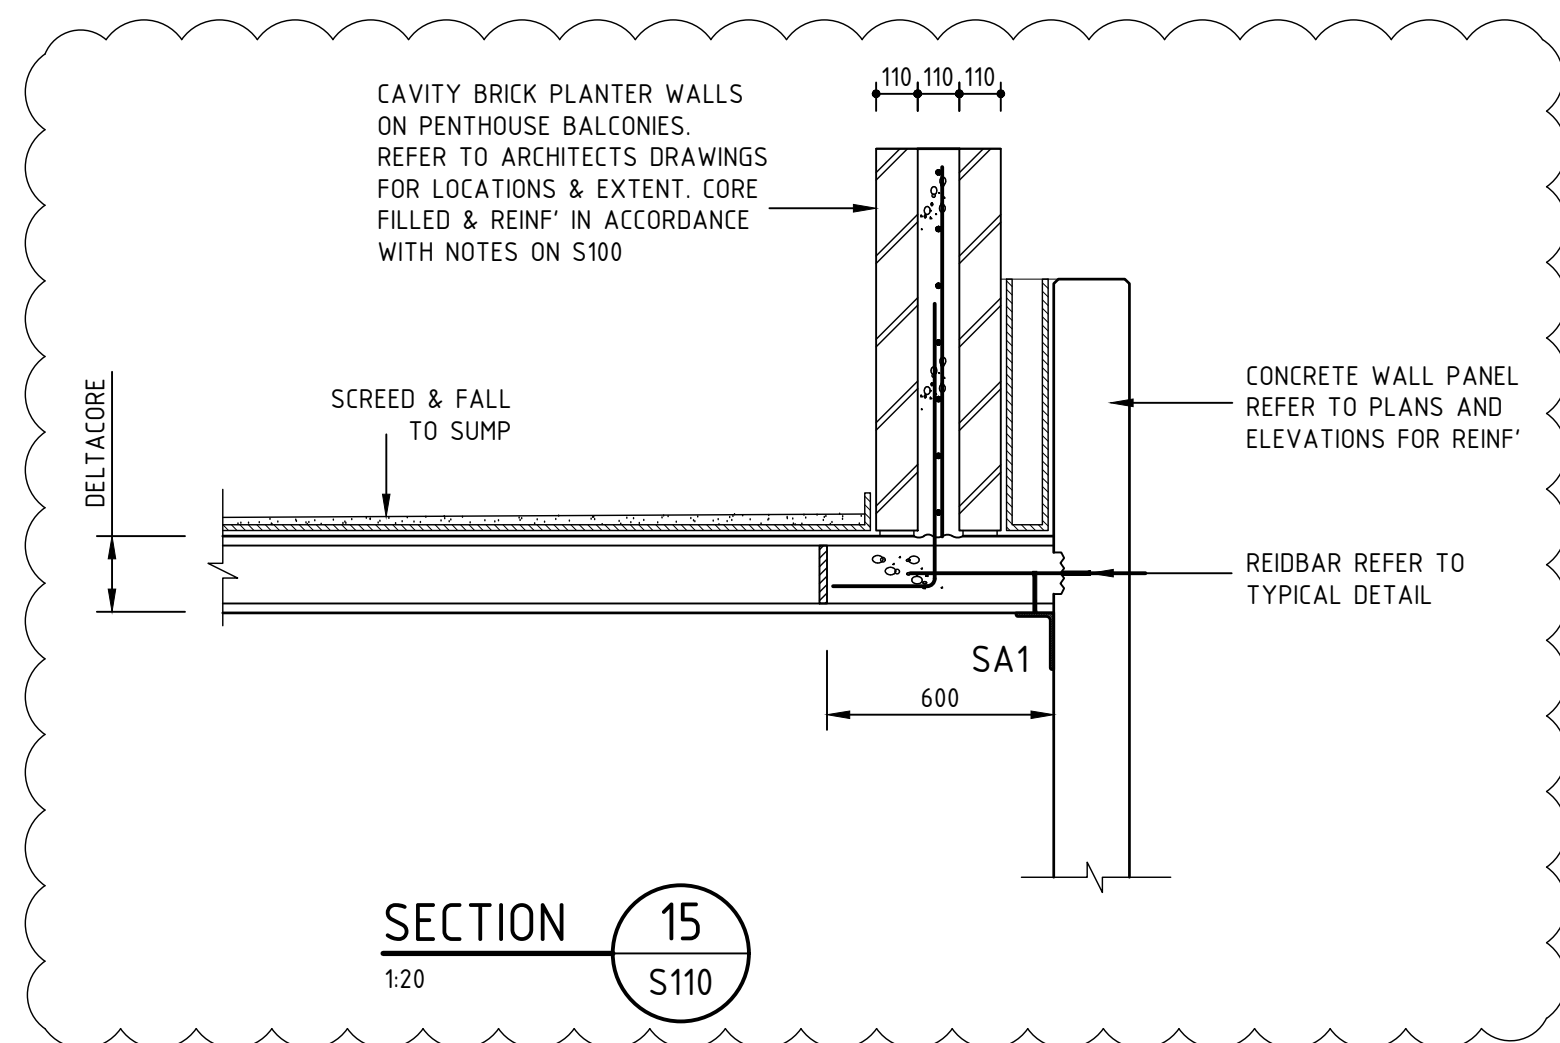


SECTION 15
1:20
S110

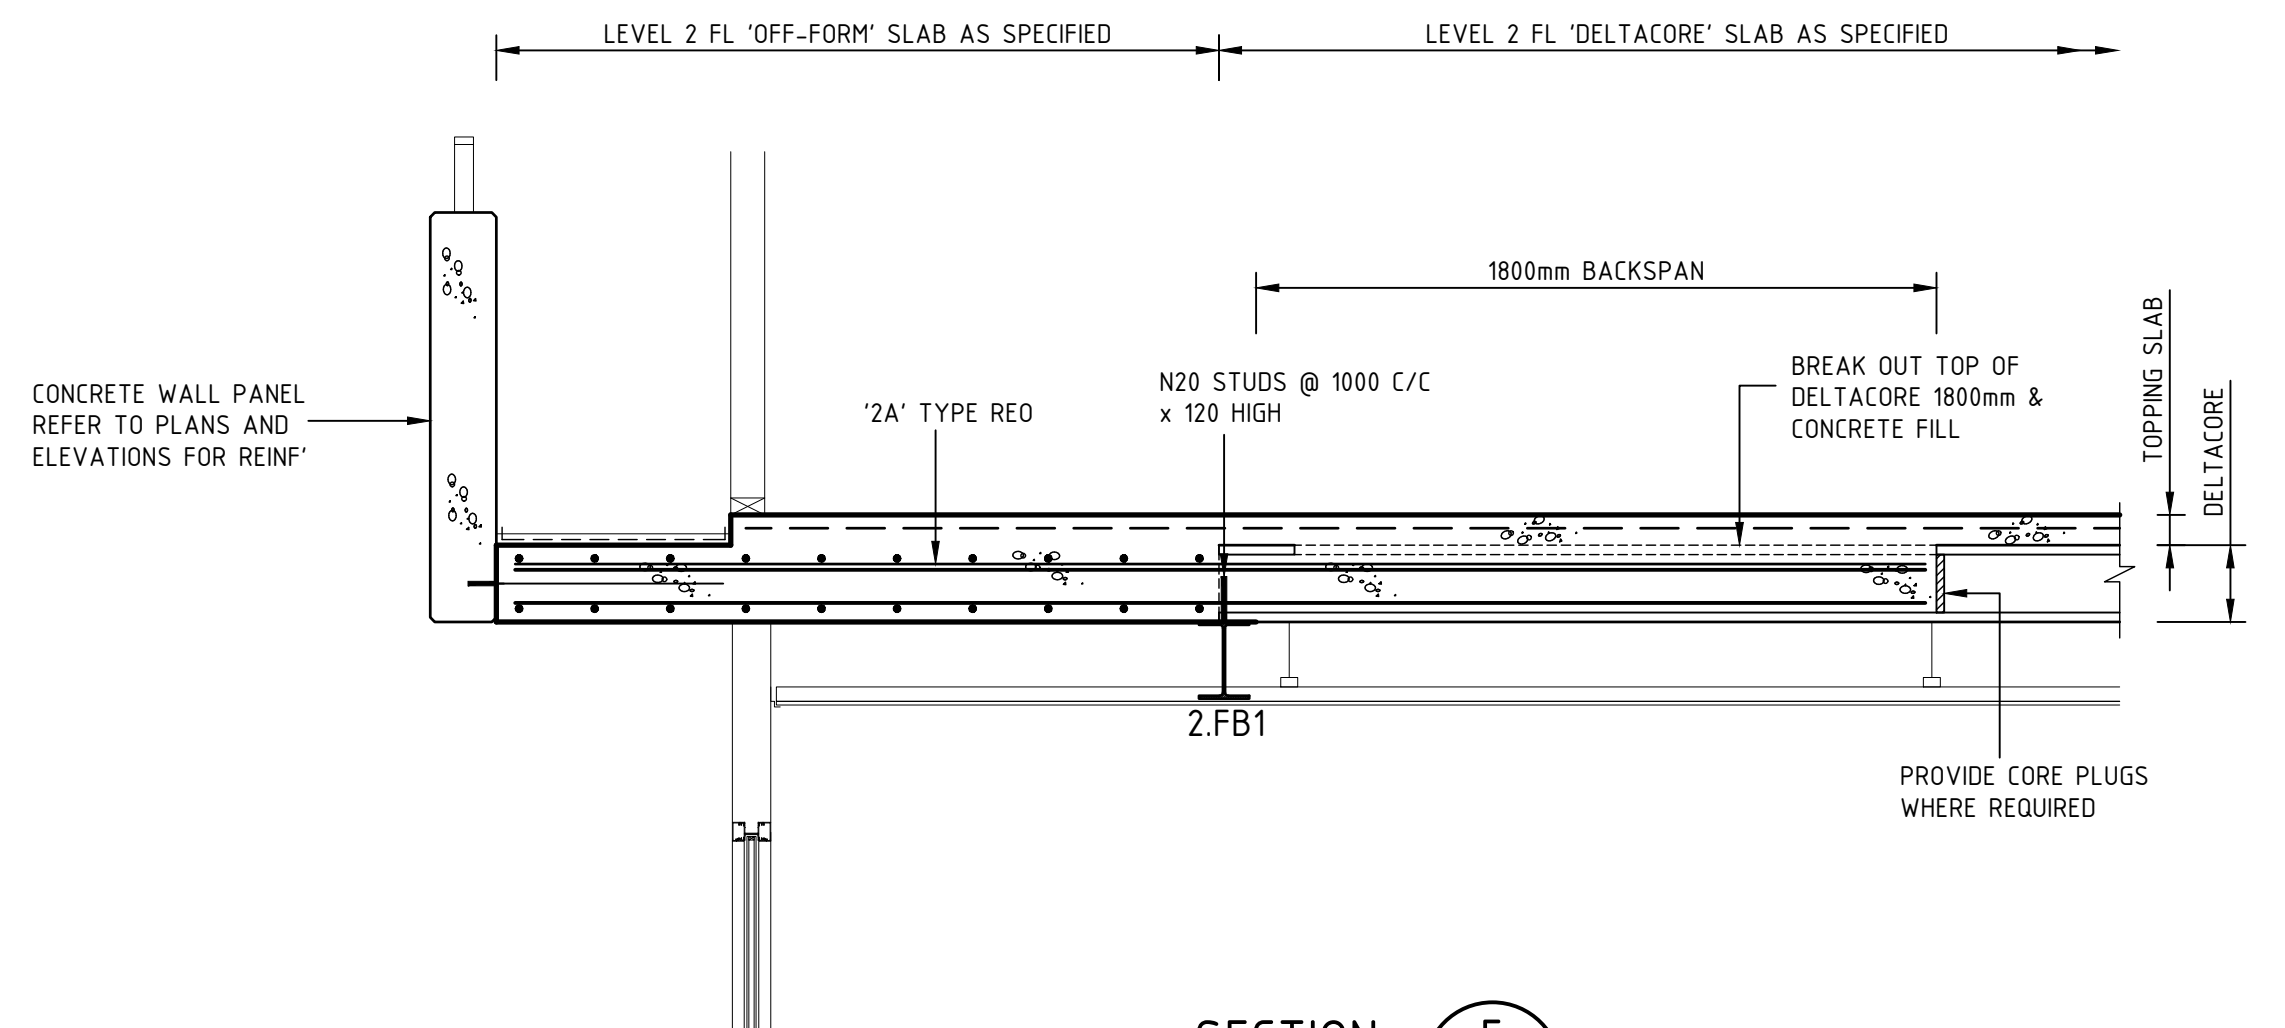

SECTION 5
1:20
S106

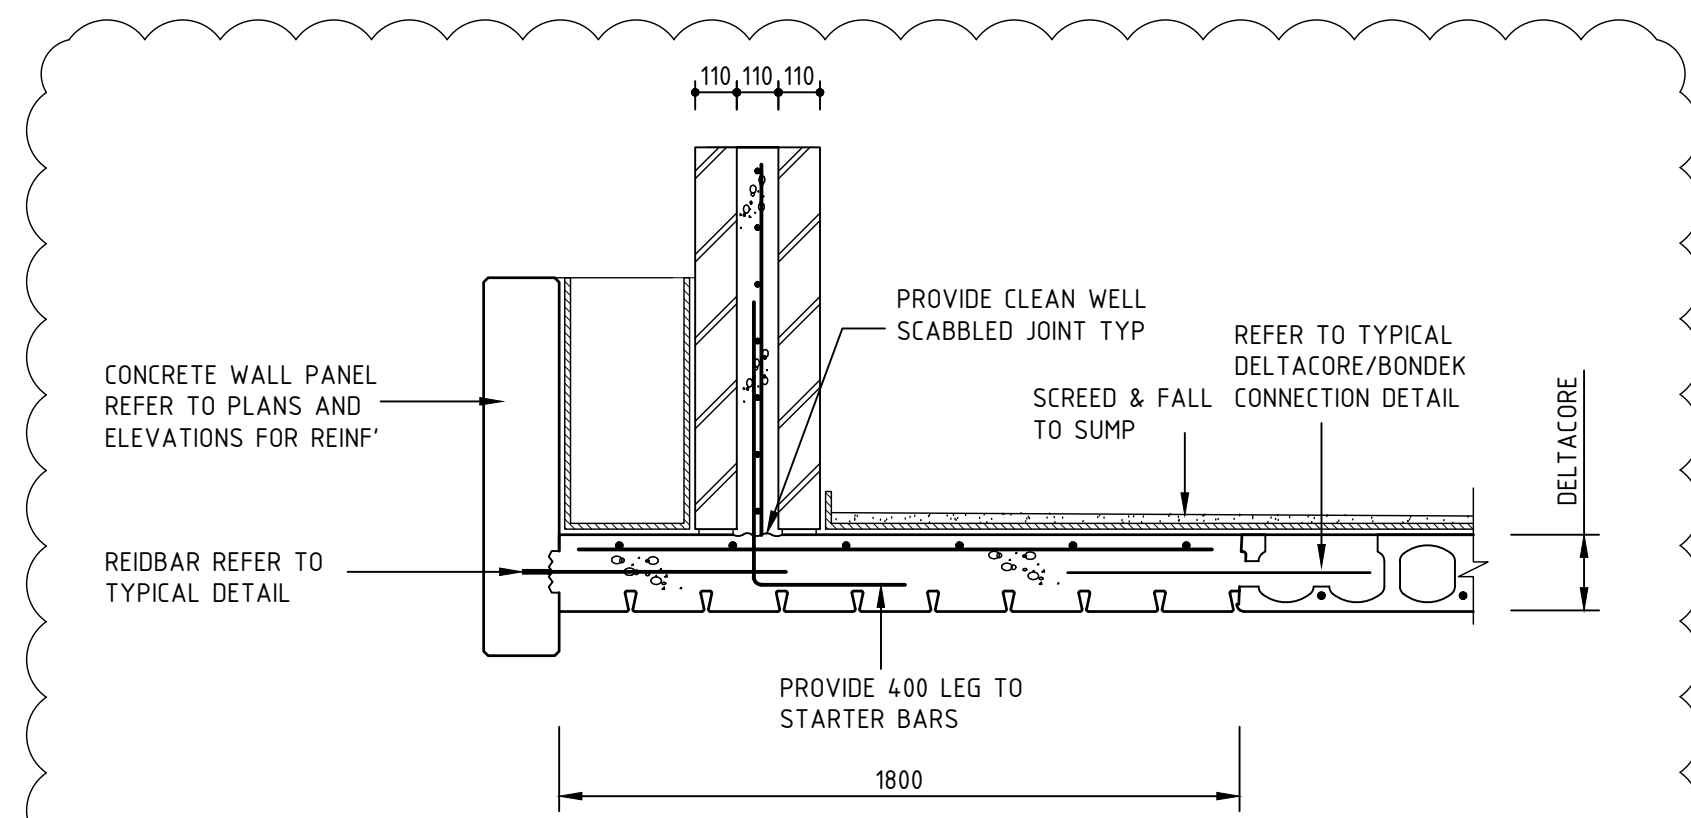

DETAIL L
1:20
S205

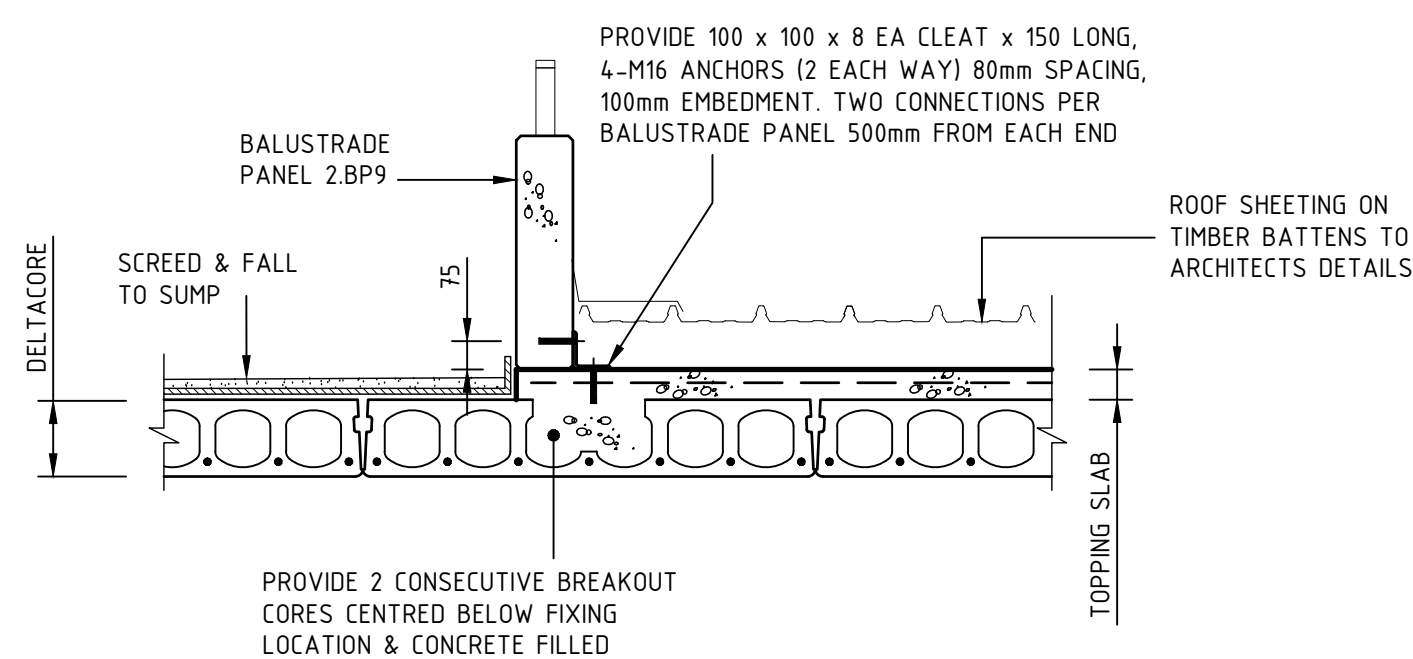

SECTION 20
1:20
S107

NOTE:
DETAIL TYPICAL TO ALL BALUSTRADE PANELS SITTING ON SUSPENDED SLAB


AC	AS NOTED	DG	FK	08.02.19
AB	AS NOTED	DG	FK	13.12.18
AA	FOR CONSTRUCTION	DG	FK	19.10.18
No	REVISION	DRAWN	CHE'KD	DATE

PROJECT
THE WILLCOX APARTMENTS
AT: 117 PROSPECT ROAD
PROSPECT, SA 5082
FOR: CITIFY & BFC PTY LTD

DRAWING TITLE
GROUND FL - LEVEL 4 FL DETAILS


Civil
Environmental
Mechanical
Fire
Lifts


Structural
Geotechnical
Electrical
Hydraulics
Green ESD



Level 6, 100 Pirie Street,
Adelaide SA 5000
Telephone 08 8238 4100
Facsimile 08 8410 1405

SCALES AS SHOWN	© COPYRIGHT RESERVED
DRAWN DG	DRAWING No.
DATE APRIL 2018	1802052-S413/AC
ENGINEER FK	
CHECKED	

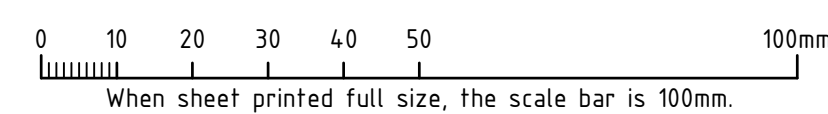

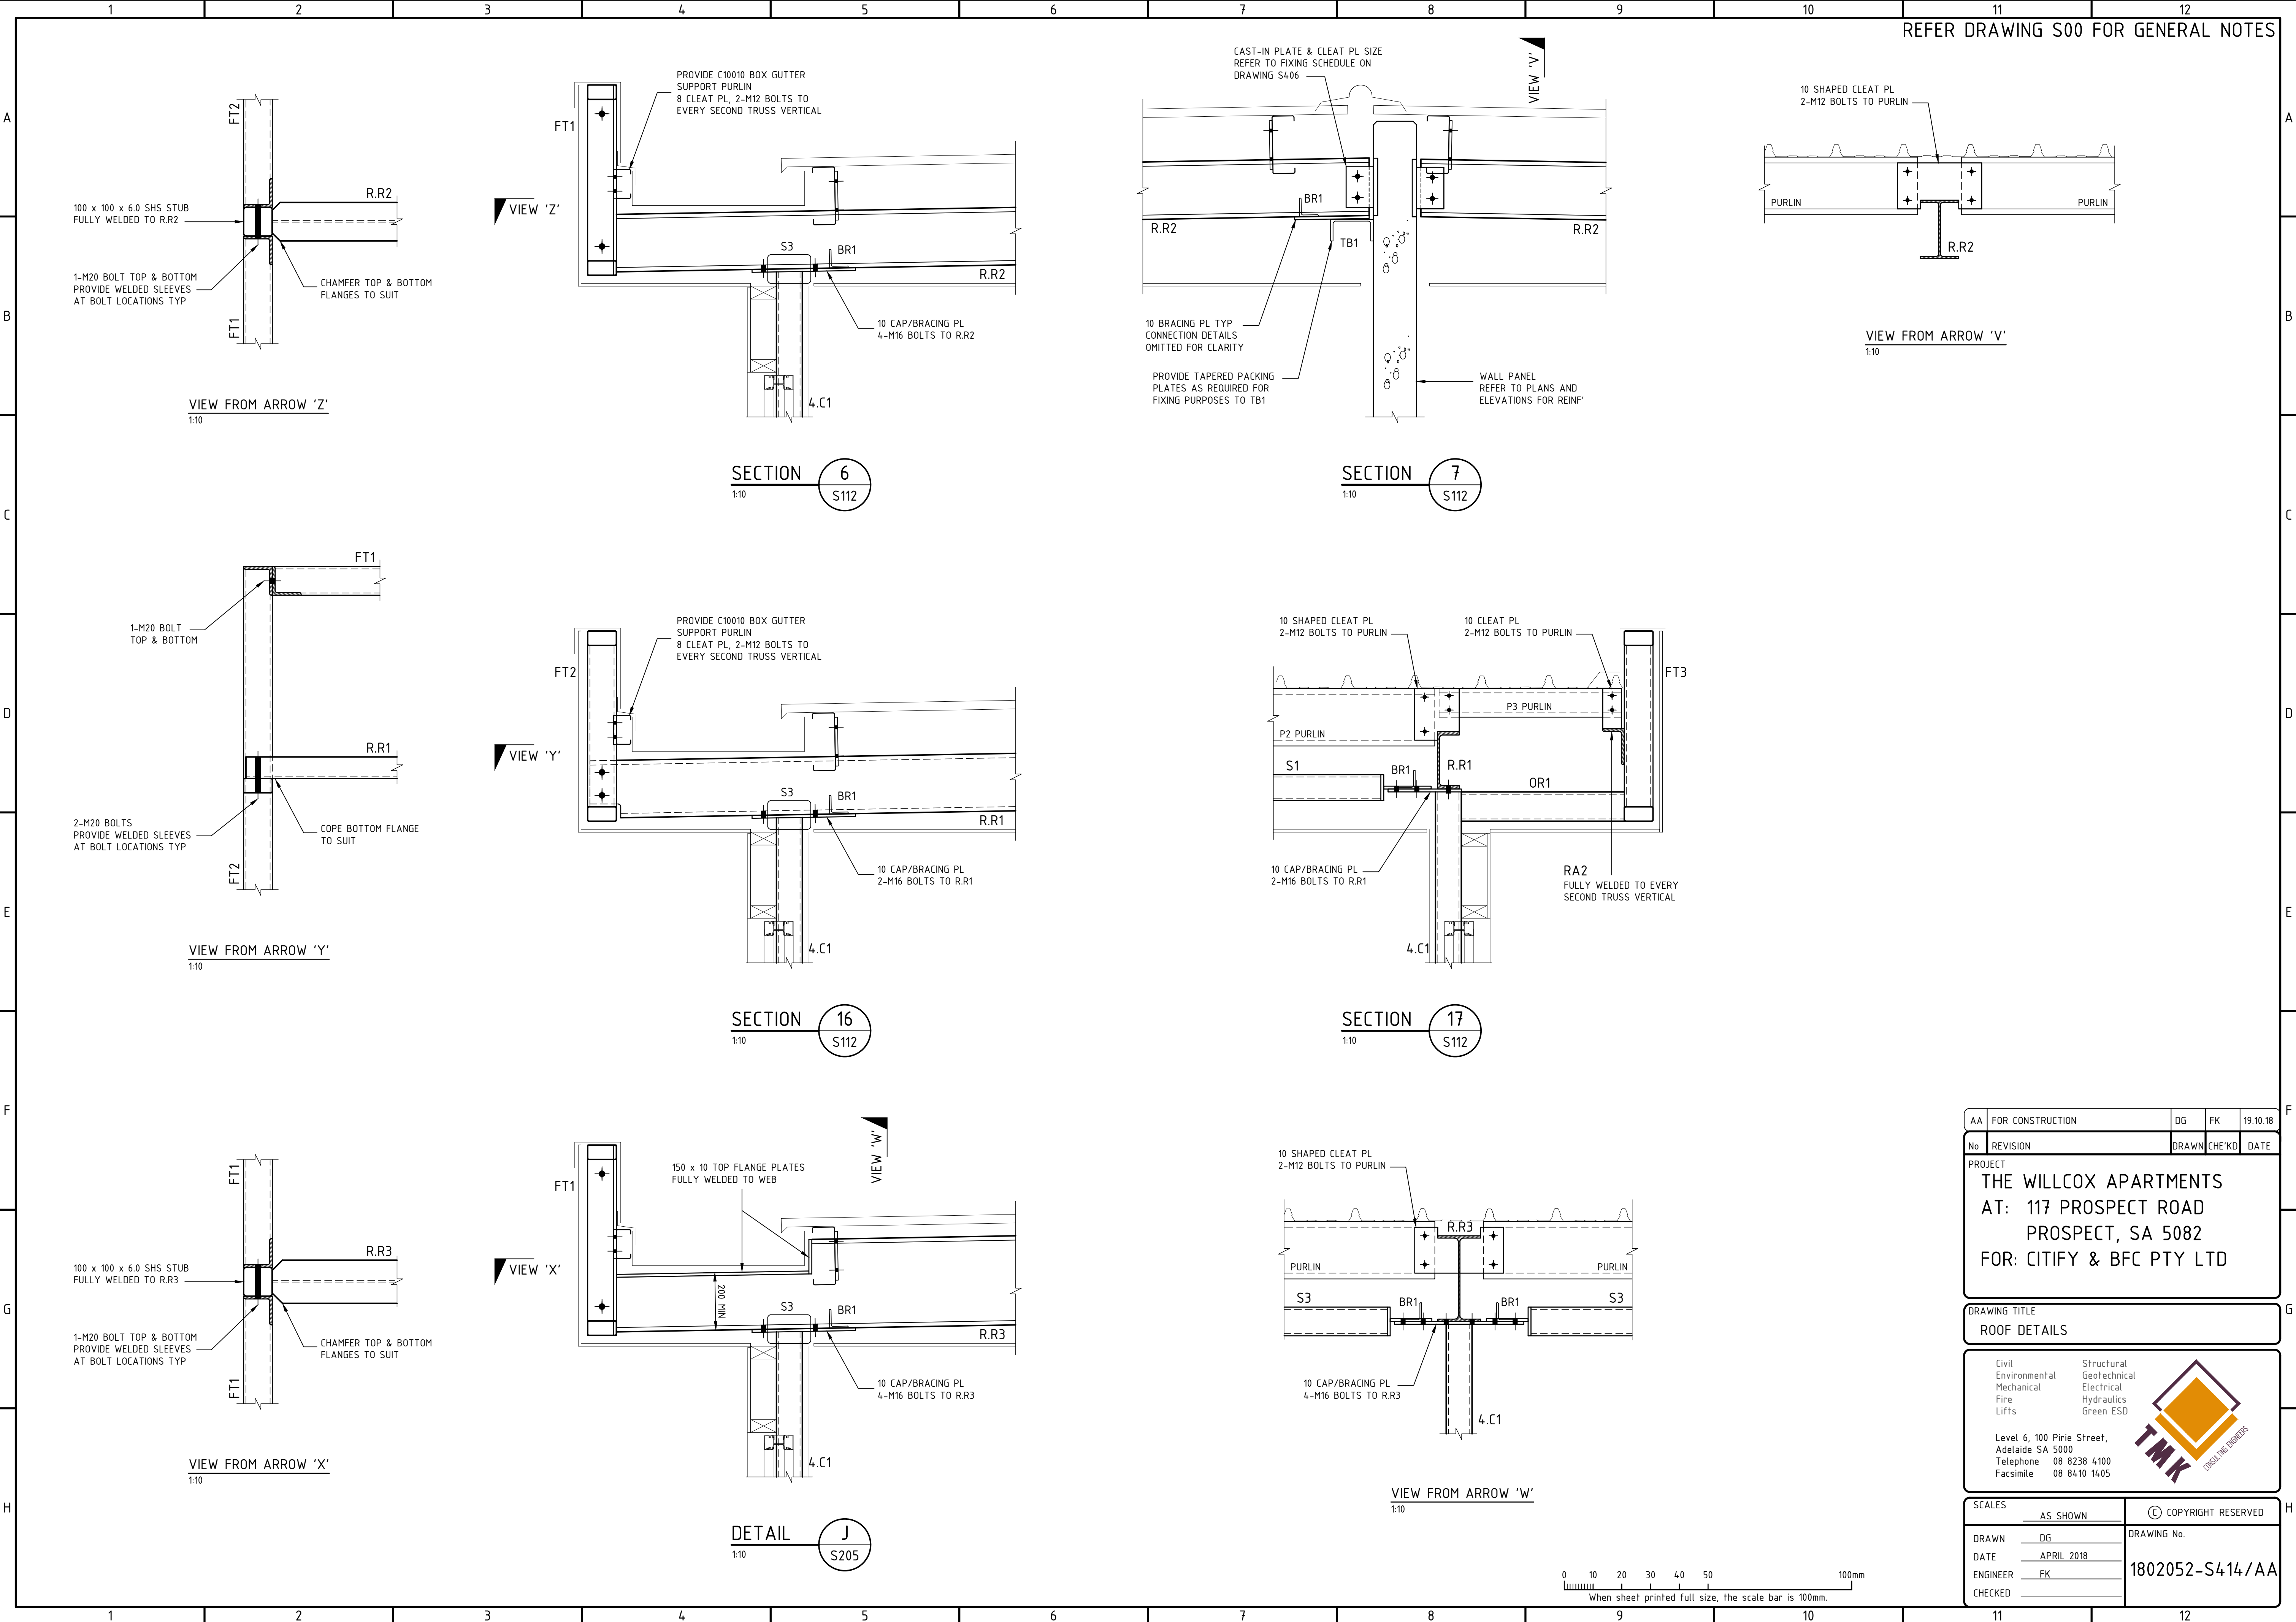

REFER DRAWING S00 FOR GENERAL NOTES


SECTION 6
1:10 S112

SECTION 7
1:10 S112


SECTION 16
1:10 S112

SECTION 17
1:10 S112

DETAIL J
1:10 S205

AA	FOR CONSTRUCTION	DG	FK	19.10.18
No	REVISION	DRAWN	CHE'KD	DATE
PROJECT				
THE WILLCOX APARTMENTS				
AT: 117 PROSPECT ROAD				
PROSPECT, SA 5082				
FOR: CITIFY & BFC PTY LTD				
DRAWING TITLE				
ROOF DETAILS				
Civil Environmental Mechanical Fire Lifts		Structural Geotechnical Electrical Hydraulics Green ESD		
Level 6, 100 Pirie Street, Adelaide SA 5000 Telephone 08 8238 4100 Facsimile 08 8410 1405				
SCALES		© COPYRIGHT RESERVED		
AS SHOWN		DRAWING No.		
DRAWN DG		1802052-S414/AA		
DATE APRIL 2018				
ENGINEER FK				
CHECKED				



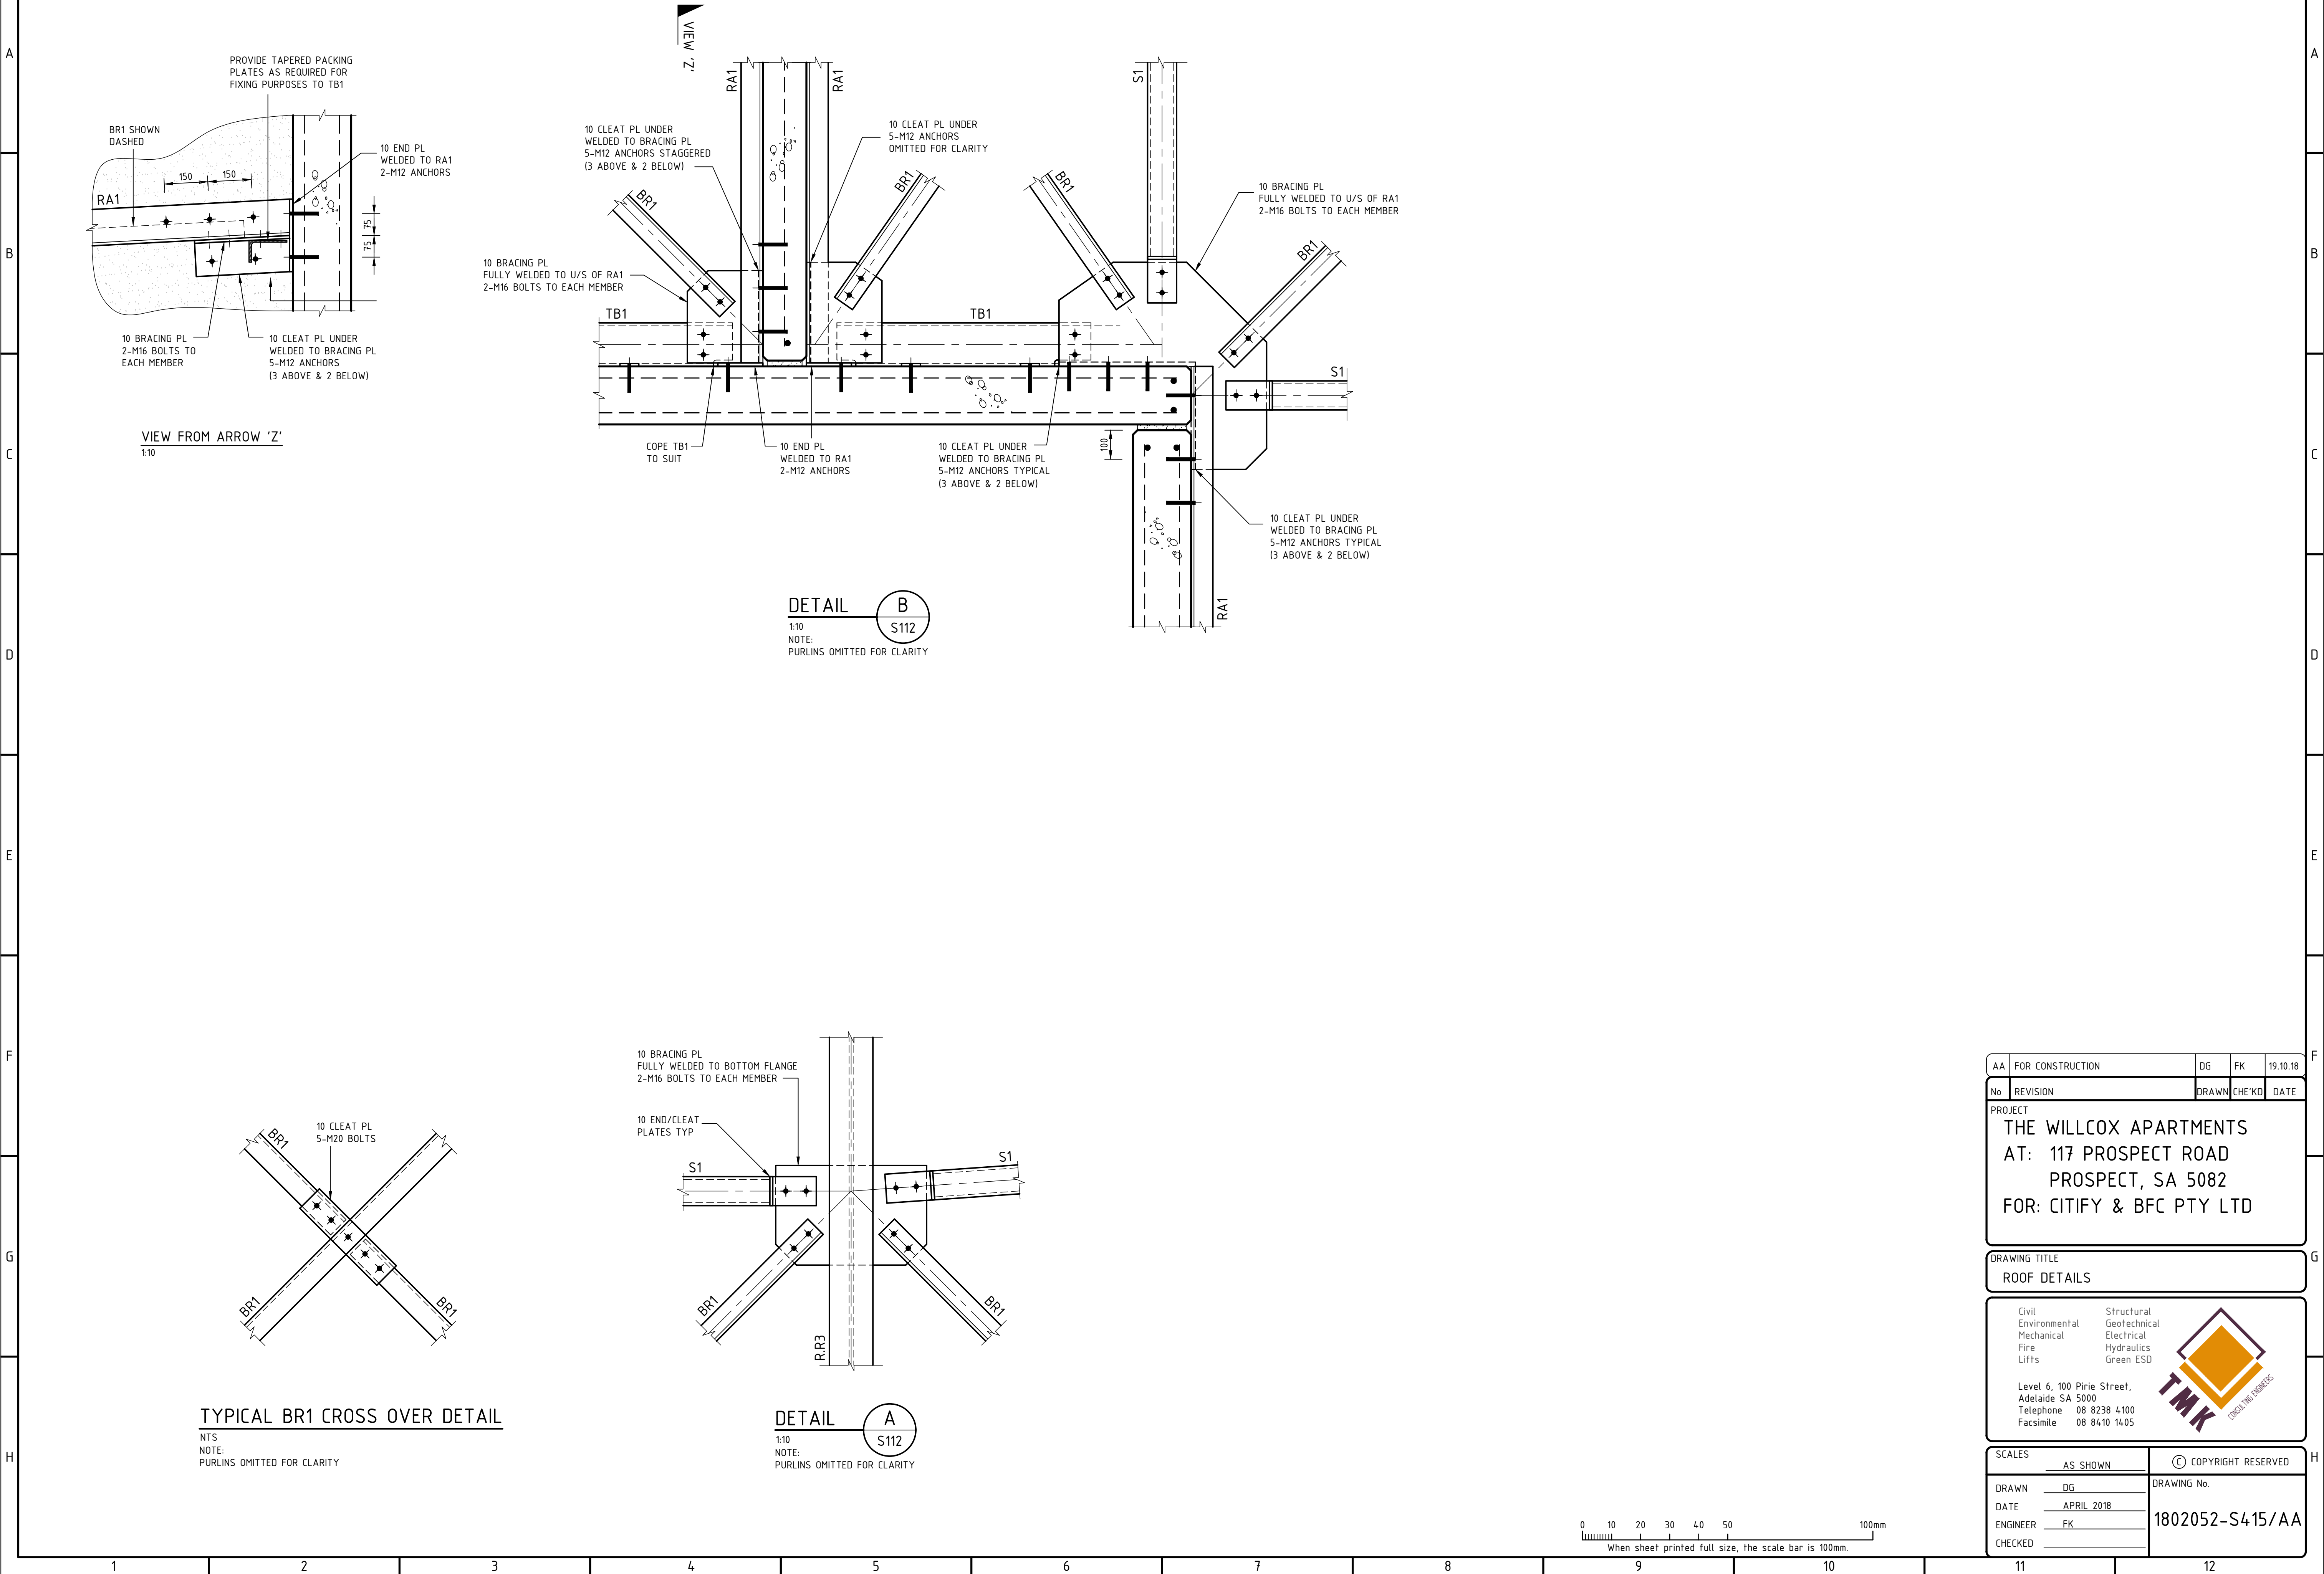

AA	FOR CONSTRUCTION	DG	FK	19.10.18
No	REVISION	DRAWN	CHECKED	DATE

PROJECT

THE WILLCOX APARTMENTS
AT: 117 PROSPECT ROAD
PROSPECT, SA 5082
FOR: CITIFY & BFC PTY LTD

DRAWING TITLE


ROOF DETAILS

Civil	Structural
Environmental	Geotechnical
Mechanical	Electrical
Fire	Hydraulics
Lifts	Green ESD

Level 6, 100 Pirie Street,
Adelaide SA 5000
Telephone 08 8238 4100
Facsimile 08 8410 1405


TMK
CONCRETE CONSTRUCTION

SCALES	AS SHOWN	COPYRIGHT RESERVED
DRAWN	DG	DRAWING No.
DATE	APRIL 2018	1802052-S415/AA
ENGINEER	FK	
CHECKED		

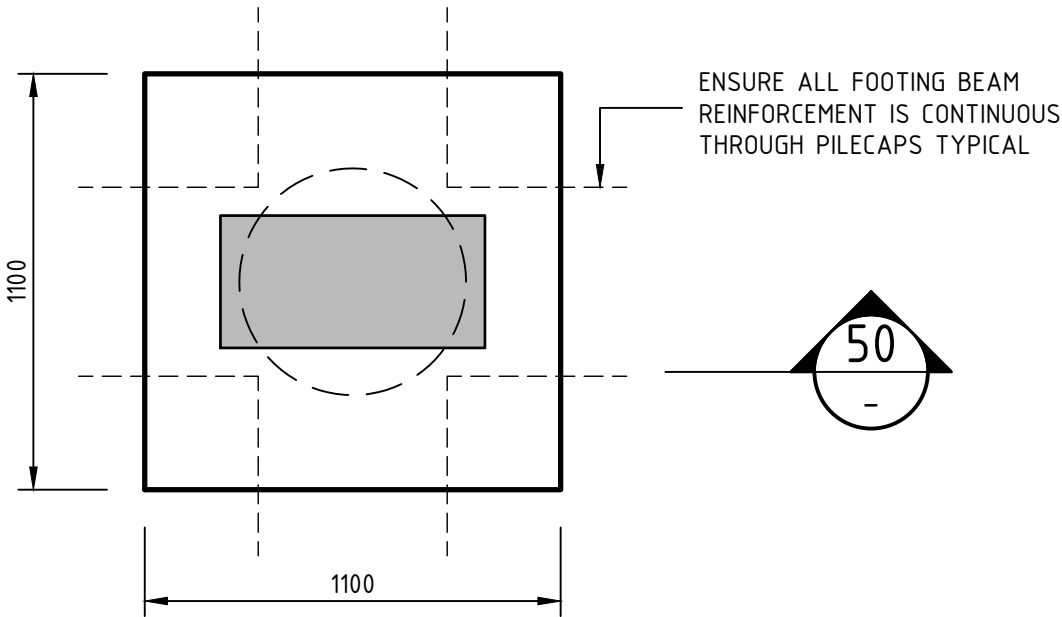


PLAN VIEW ON PILECAP - PC1

1:20
TYPICAL REINFORCEMENT
N20 @ 200 C/C EACH WAY, TOP (300 COG)
N20 @ 200 C/C EACH WAY, BOTTOM
(COG TO LAP WITH TOP BAR 200mm)

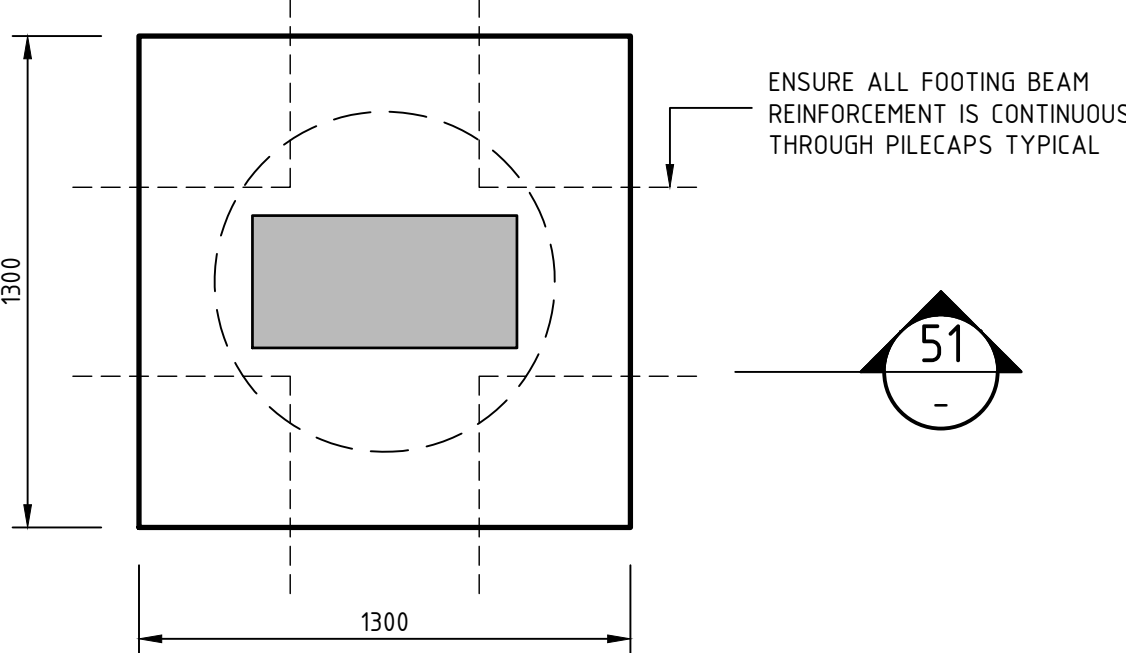


PLAN VIEW ON PILECAP - PC2

1:20
TYPICAL REINFORCEMENT
N20 @ 200 C/C EACH WAY, TOP (300 COG)
N20 @ 200 C/C EACH WAY, BOTTOM
(COG TO LAP WITH TOP BAR 200mm)

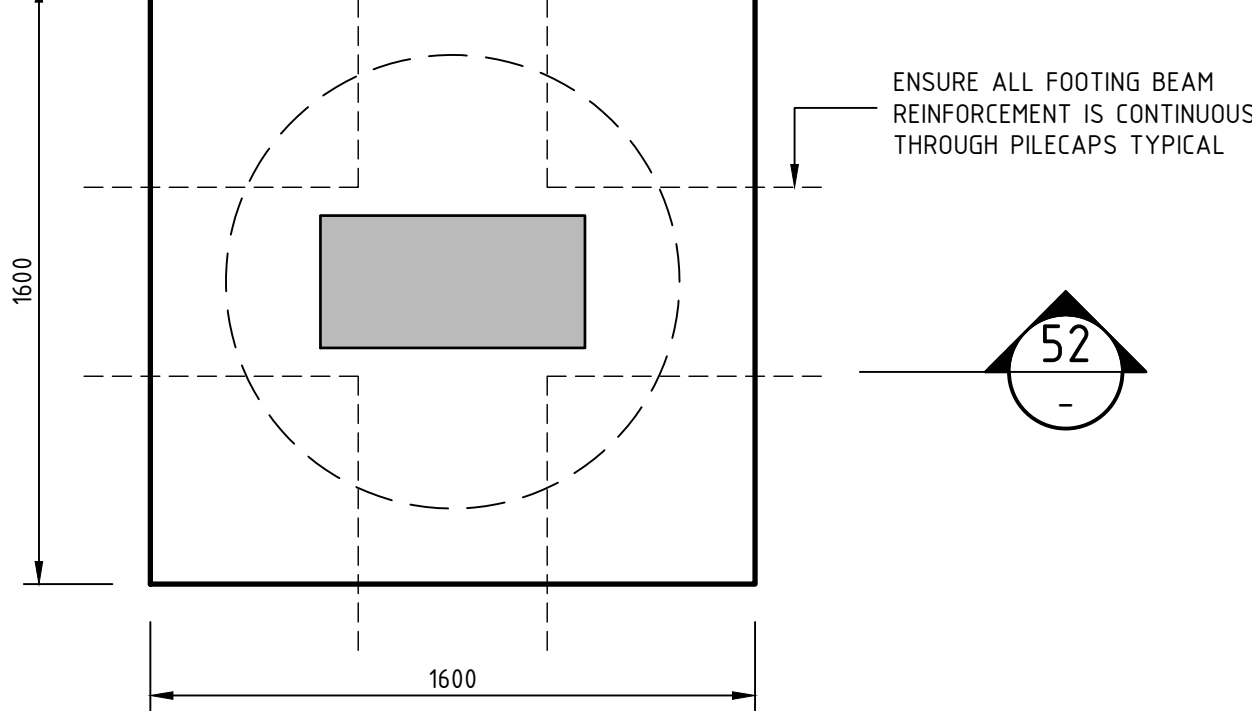


PLAN VIEW ON PILECAP - PC3

1:20
TYPICAL REINFORCEMENT
N20 @ 200 C/C EACH WAY, TOP (300 COG)
N20 @ 200 C/C EACH WAY, BOTTOM
(COG TO LAP WITH TOP BAR 200mm)

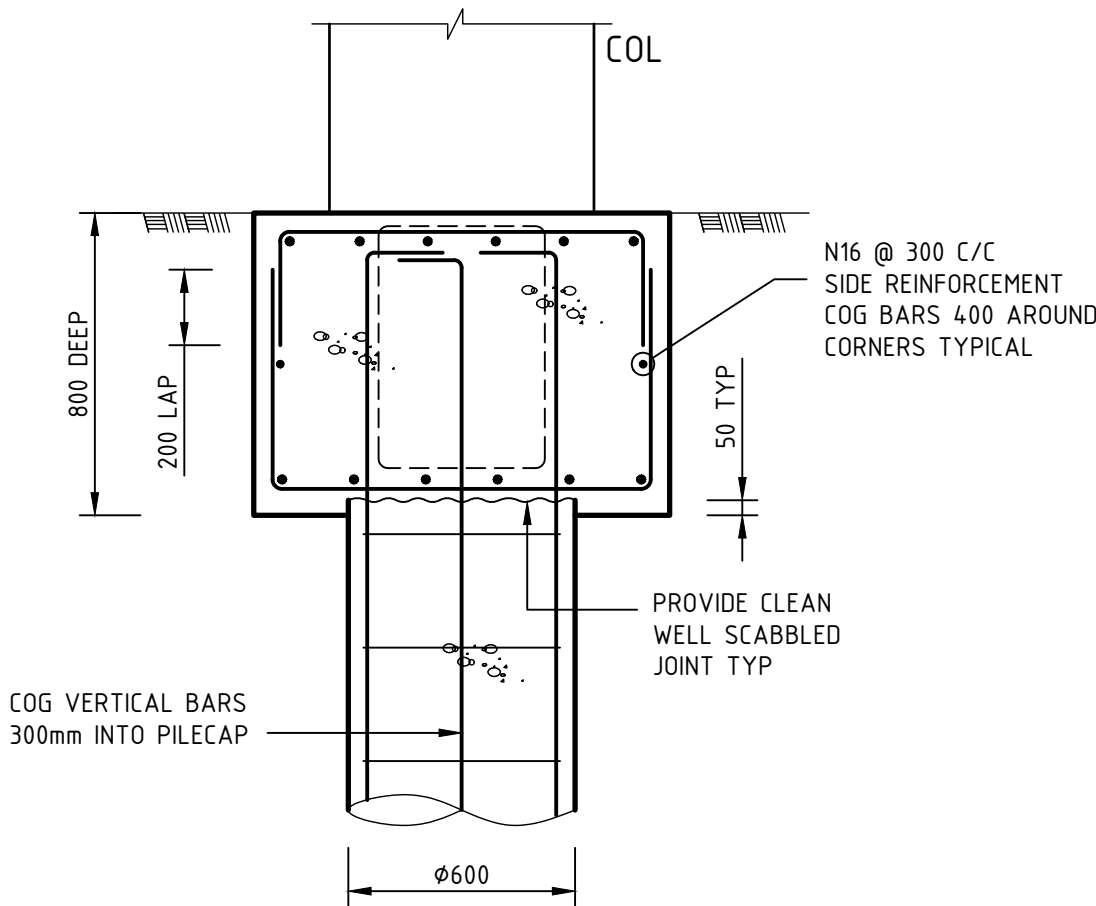


SECTION 50

1:20
NOTE:
FOOTING BEAM REINF'
OMITTED FOR CLARITY

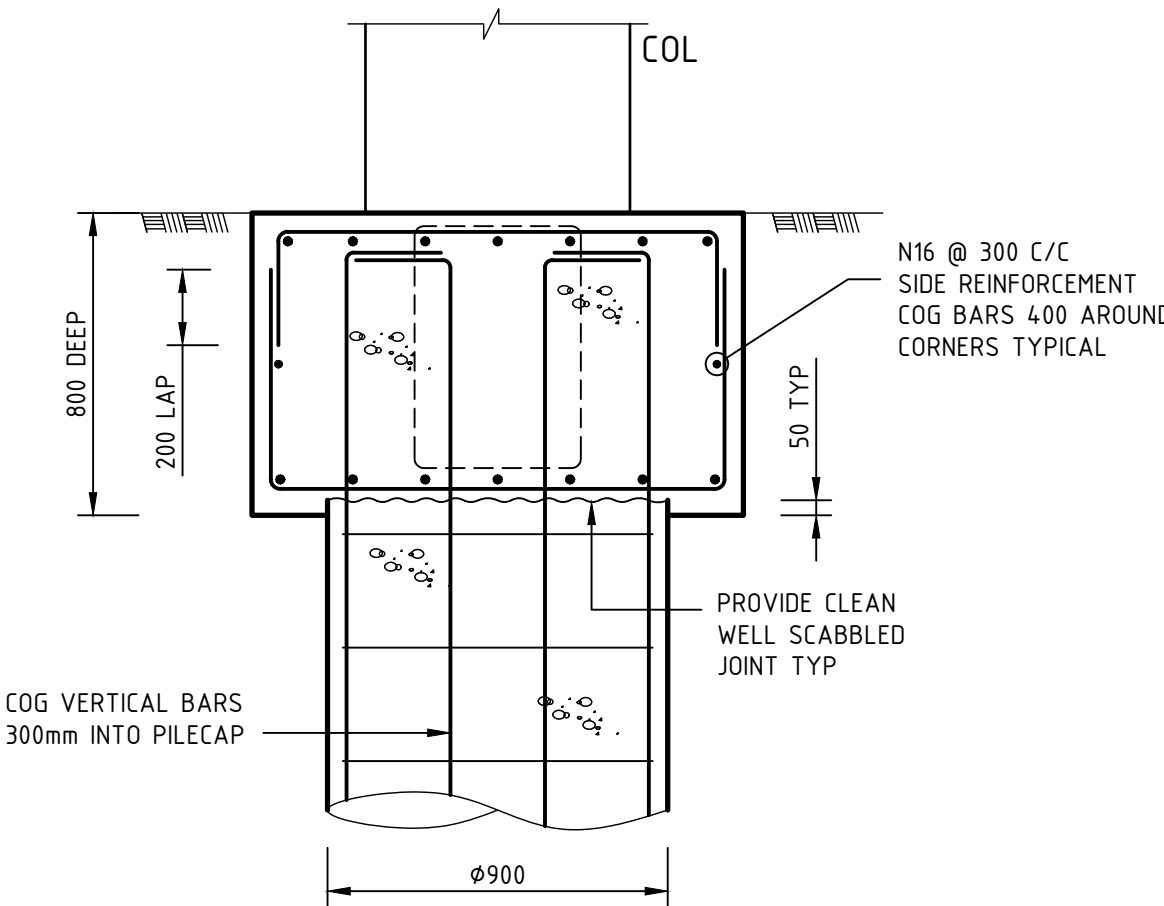


SECTION 51

1:20
NOTE:
FOOTING BEAM REINF'
OMITTED FOR CLARITY

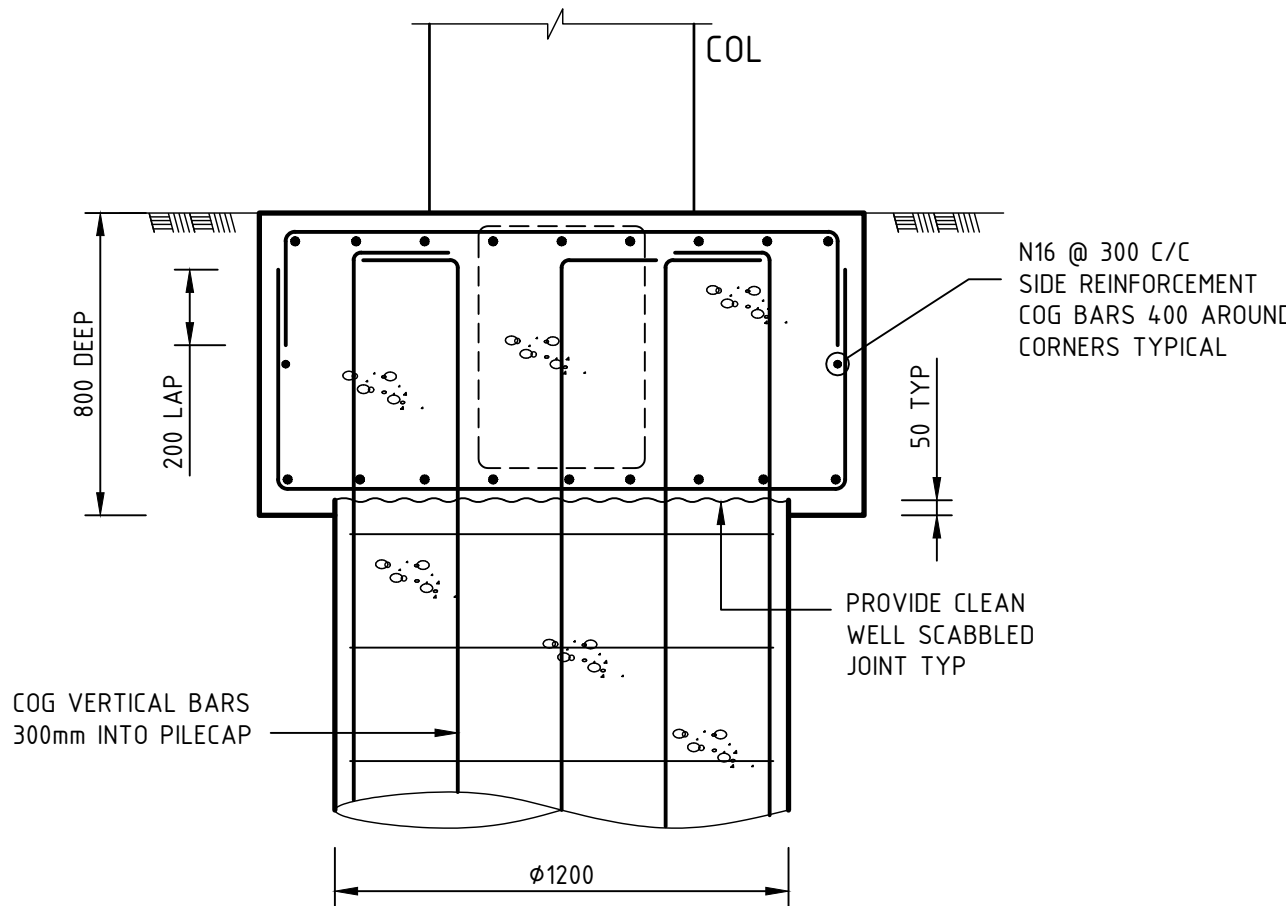


SECTION 52

1:20
NOTE:
FOOTING BEAM REINF'
OMITTED FOR CLARITY

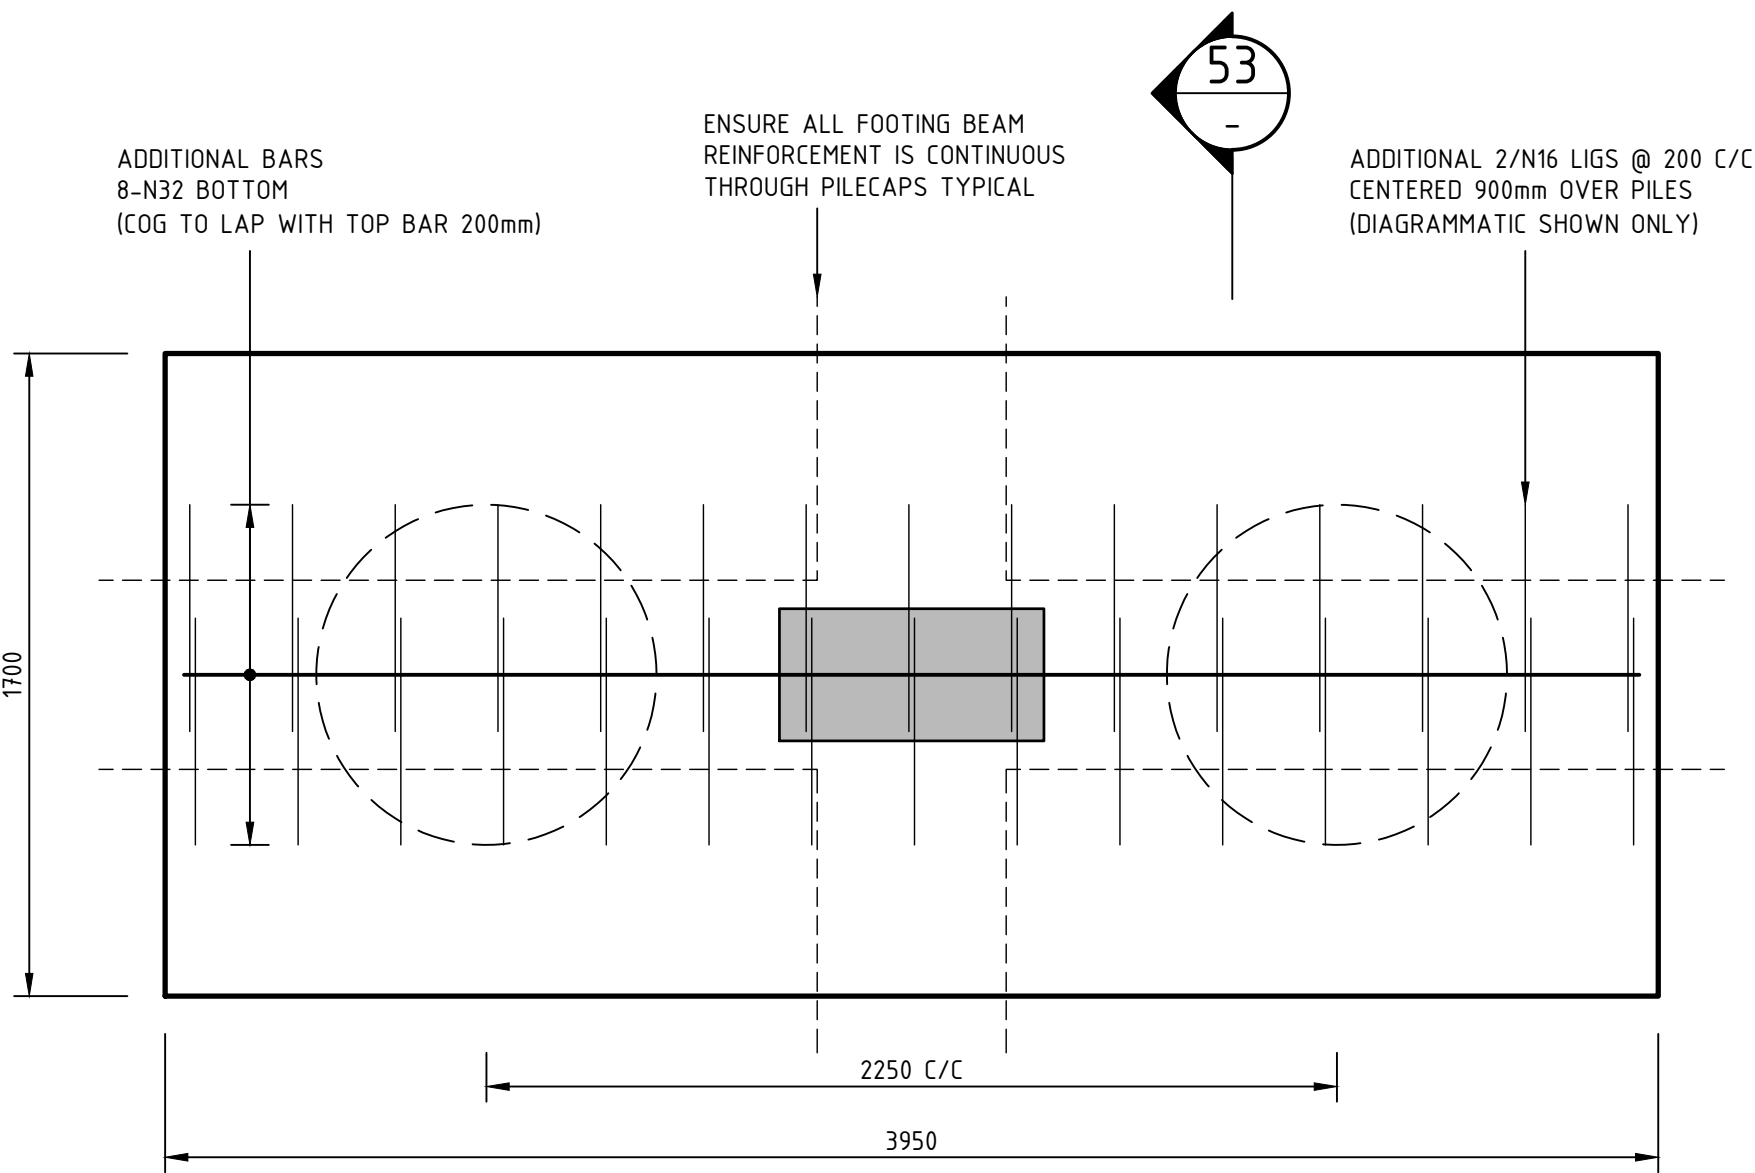


PLAN VIEW ON PILECAP - PC4

1:20
TYPICAL REINFORCEMENT
N20 @ 200 C/C EACH WAY, TOP (300 COG)
N20 @ 200 C/C EACH WAY, BOTTOM
(COG TO LAP WITH TOP BAR 200mm)

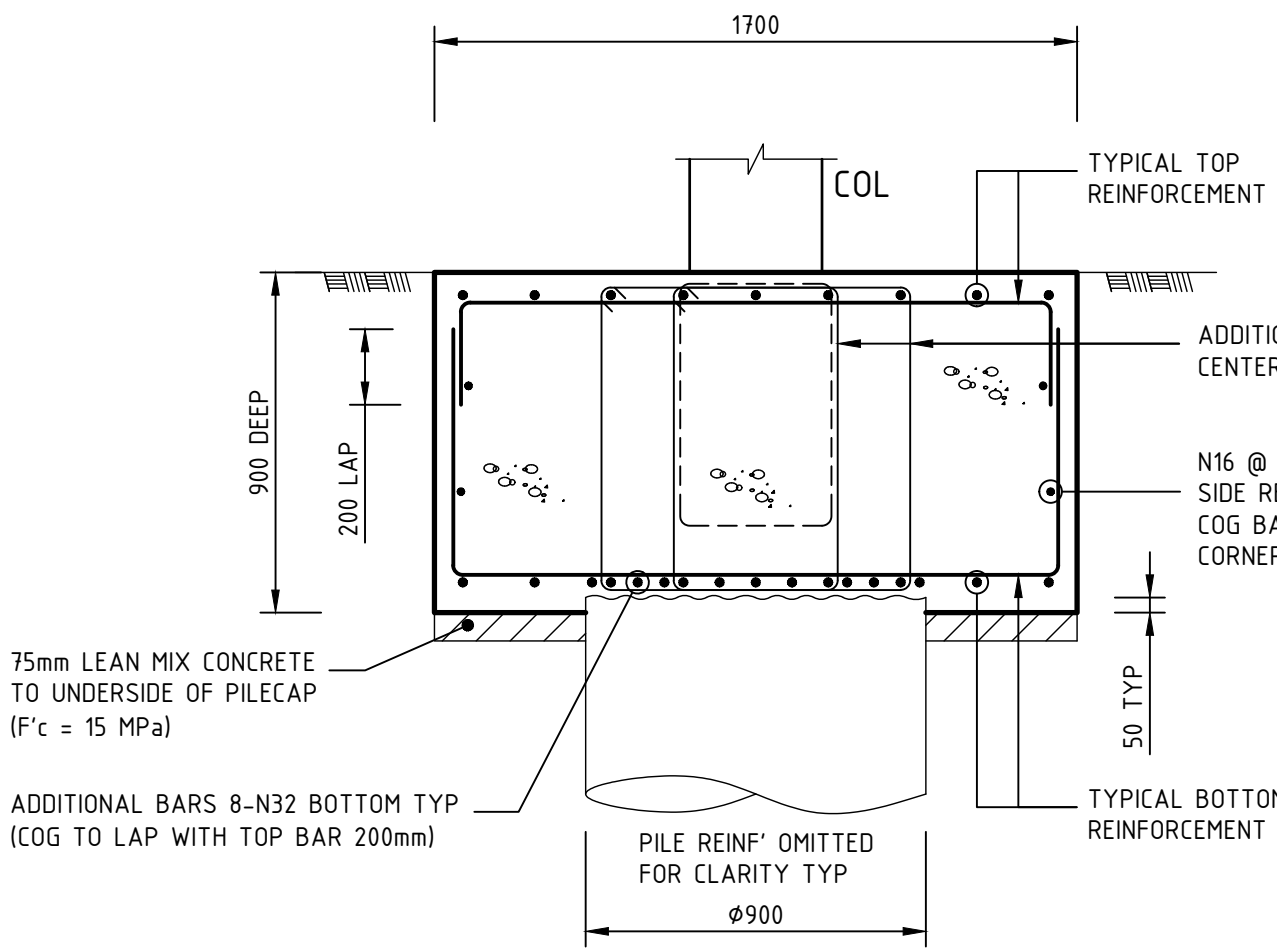


SECTION 53

1:20
NOTE:
FOOTING BEAM REINF'
OMITTED FOR CLARITY

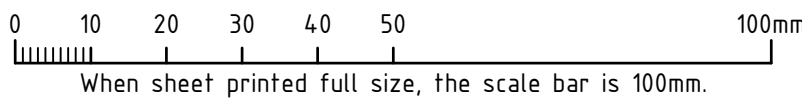

AA	FOR CONSTRUCTION	DG	FK	19.10.18
No	REVISION	DRAWN	CHE'KD	DATE
PROJECT				
THE WILLCOX APARTMENTS				
AT: 117 PROSPECT ROAD				
PROSPECT, SA 5082				
FOR: CITIFY & BFC PTY LTD				
DRAWING TITLE				
FOOTING DETAILS				
Civil Environmental Mechanical Fire Lifts Structural Geotechnical Electrical Hydraulics Green ESD				
Level 6, 100 Pirie Street, Adelaide SA 5000 Telephone 08 8238 4100 Facsimile 08 8410 1405				
TMK CONSULTING ENGINEERS				
SCALES		COPYRIGHT RESERVED		
AS SHOWN		DRAWING No.		
DRAWN		DATE		
DG		APRIL 2018		
ENGINEER		FK		
CHECKED		1802052-S416/AA		

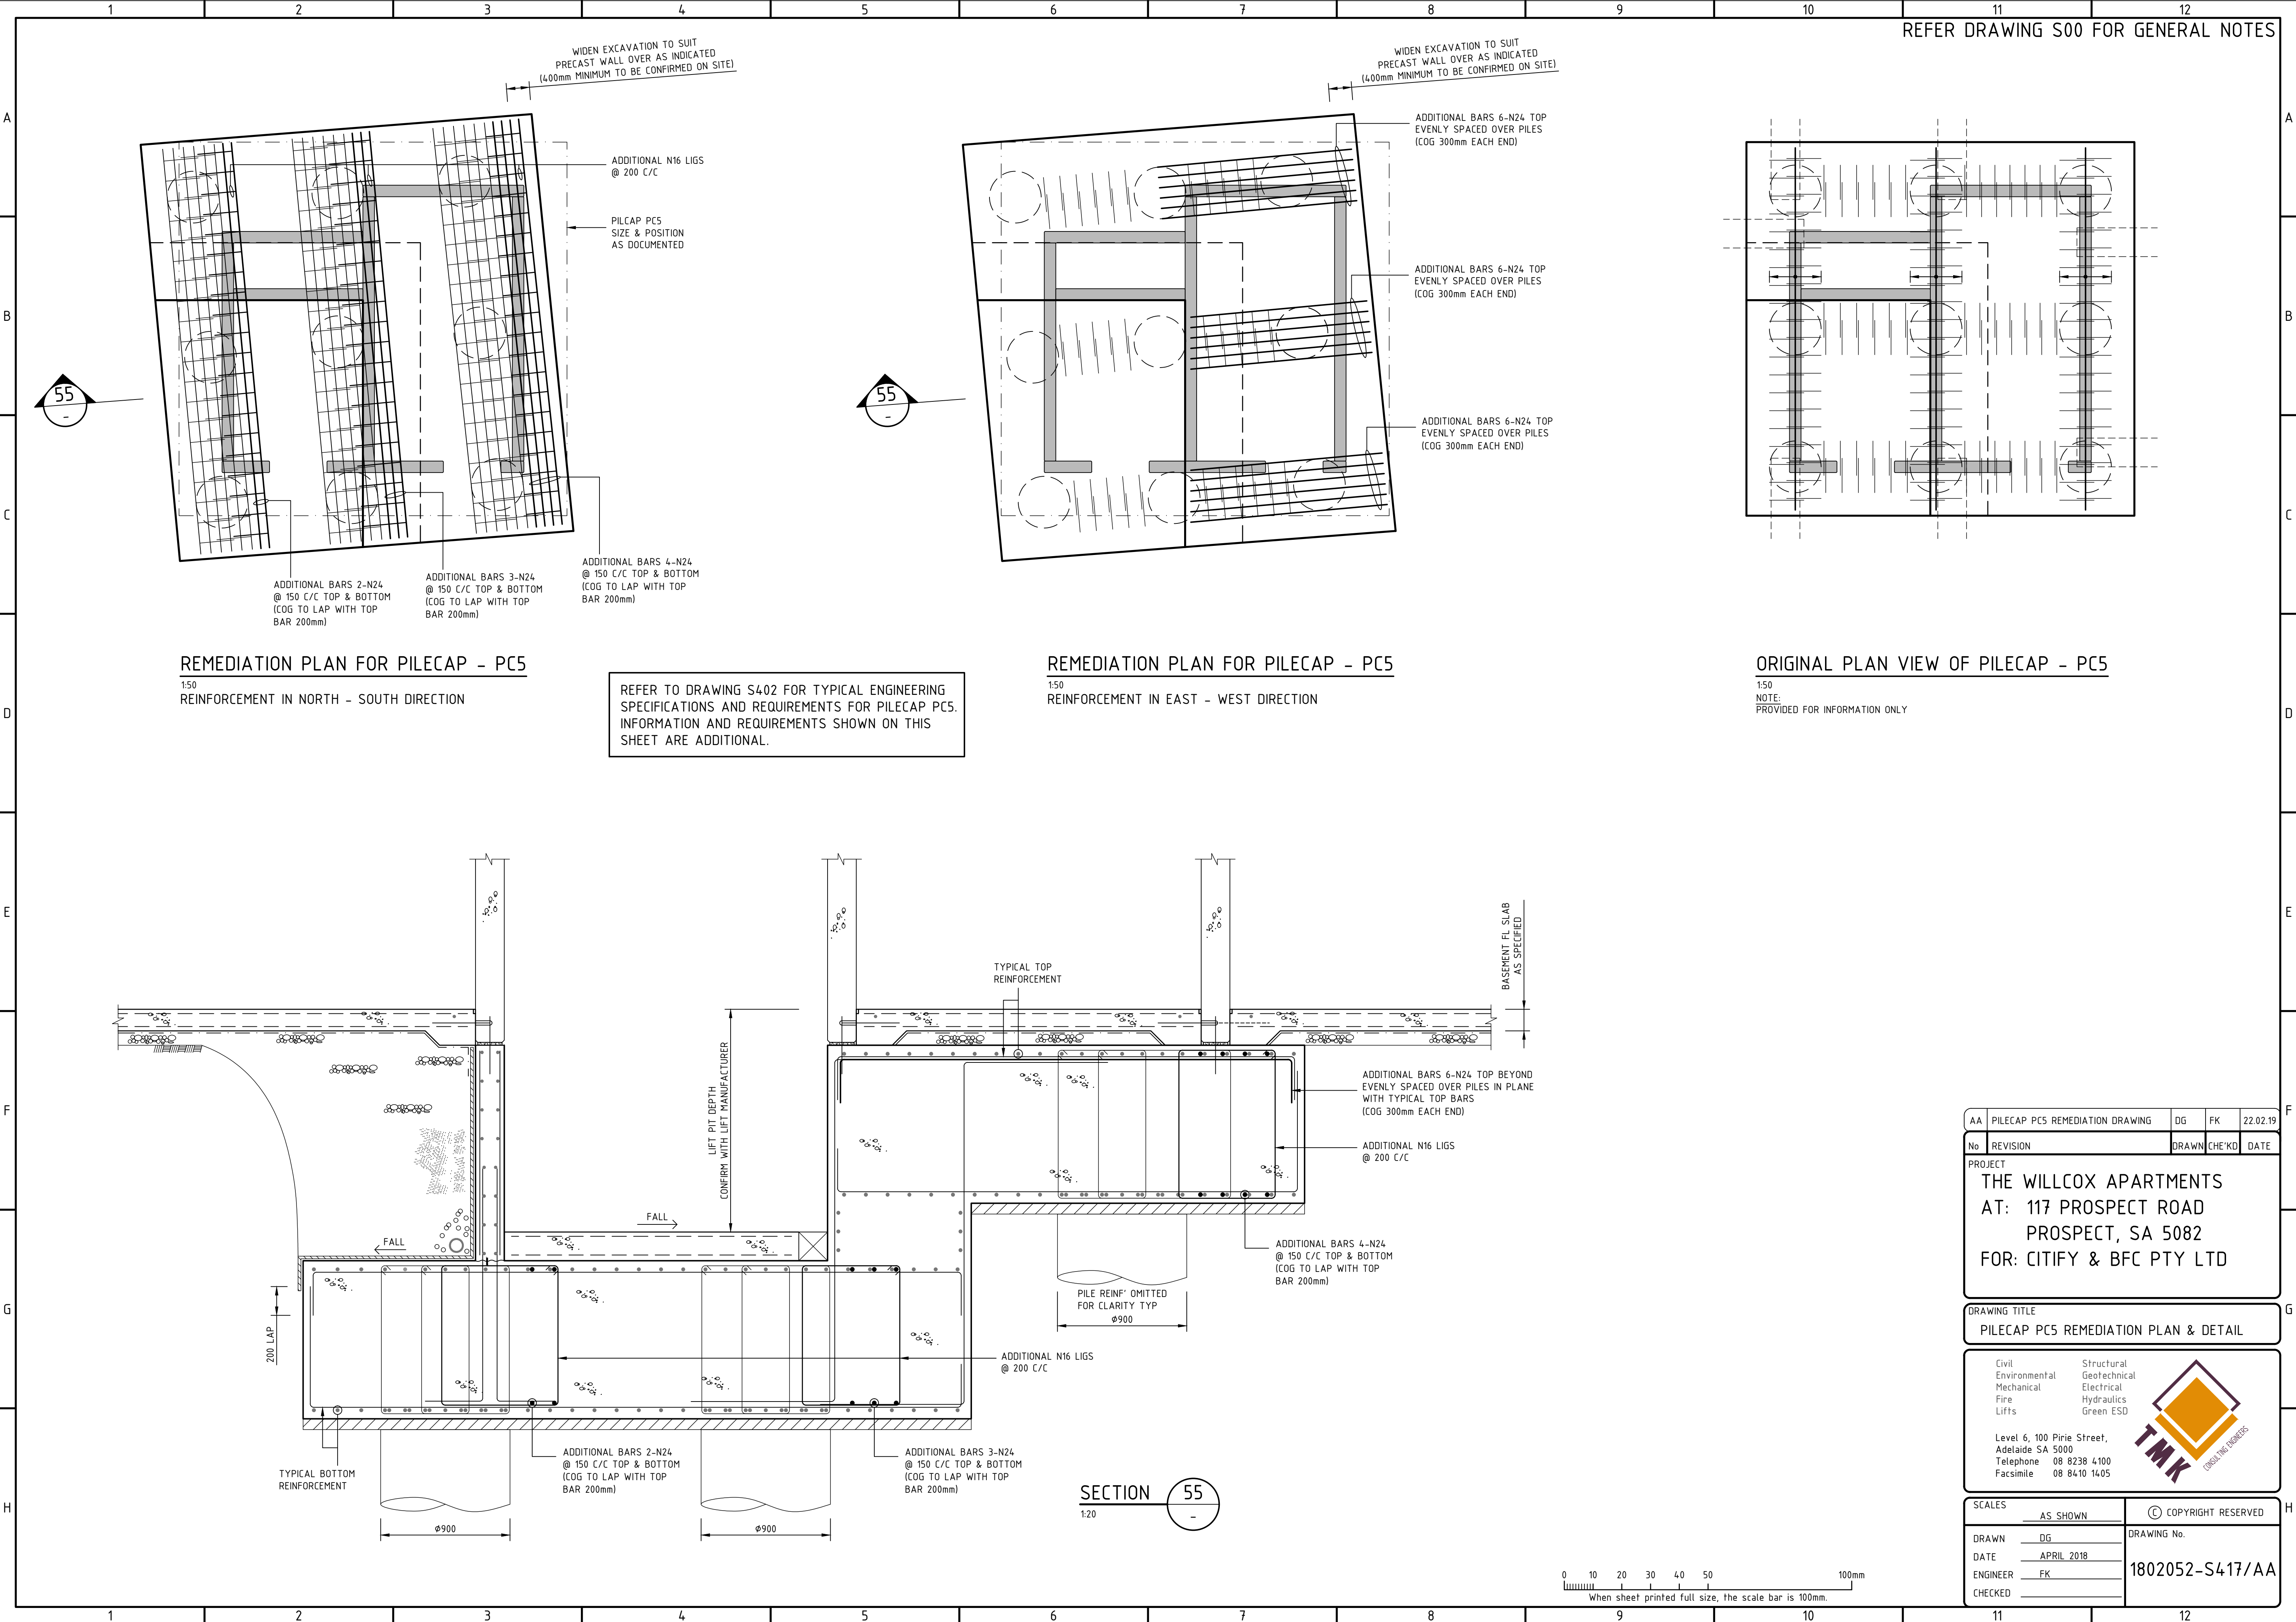

REFER DRAWING S00 FOR GENERAL NOTES

REMEDATION PLAN FOR PILECAP - PC5

1:50
REINFORCEMENT IN NORTH - SOUTH DIRECTION

REMEDATION PLAN FOR PILECAP - PC5

1:50
REINFORCEMENT IN EAST - WEST DIRECTION

ORIGINAL PLAN VIEW OF PILECAP - PC5

1:50
NOTE:
PROVIDED FOR INFORMATION ONLY

AA	PILECAP PC5 REMEDIATION DRAWING	DG	FK	22.02.19
----	---------------------------------	----	----	----------

No	REVISION	DRAWN	CHE'KD	DATE
----	----------	-------	--------	------

PROJECT
THE WILLCOX APARTMENTS
AT: 117 PROSPECT ROAD
PROSPECT, SA 5082
FOR: CITIFY & BFC PTY LTD

DRAWING TITLE
PILECAP PC5 REMEDIATION PLAN & DETAIL

Civil
Environmental
Mechanical
Fire
Lifts

Structural
Geotechnical
Electrical
Hydraulics
Green ESD

Level 6, 100 Pirie Street,
Adelaide SA 5000
Telephone 08 8238 4100
Facsimile 08 8410 1405

SCALES	AS SHOWN	© COPYRIGHT RESERVED
--------	----------	----------------------

DRAWN	DG	DRAWING No.
DATE	APRIL 2018	1802052-S417/AA
ENGINEER	FK	
CHECKED		