



PLAN VIEW ON PILECAP - PC5

1:50  
TYPICAL REINFORCEMENT  
N24 @ 150 C/C EACH WAY, TOP (300 COG)  
N24 @ 150 C/C EACH WAY, BOTTOM  
(COG TO LAP WITH TOP BAR 200mm)

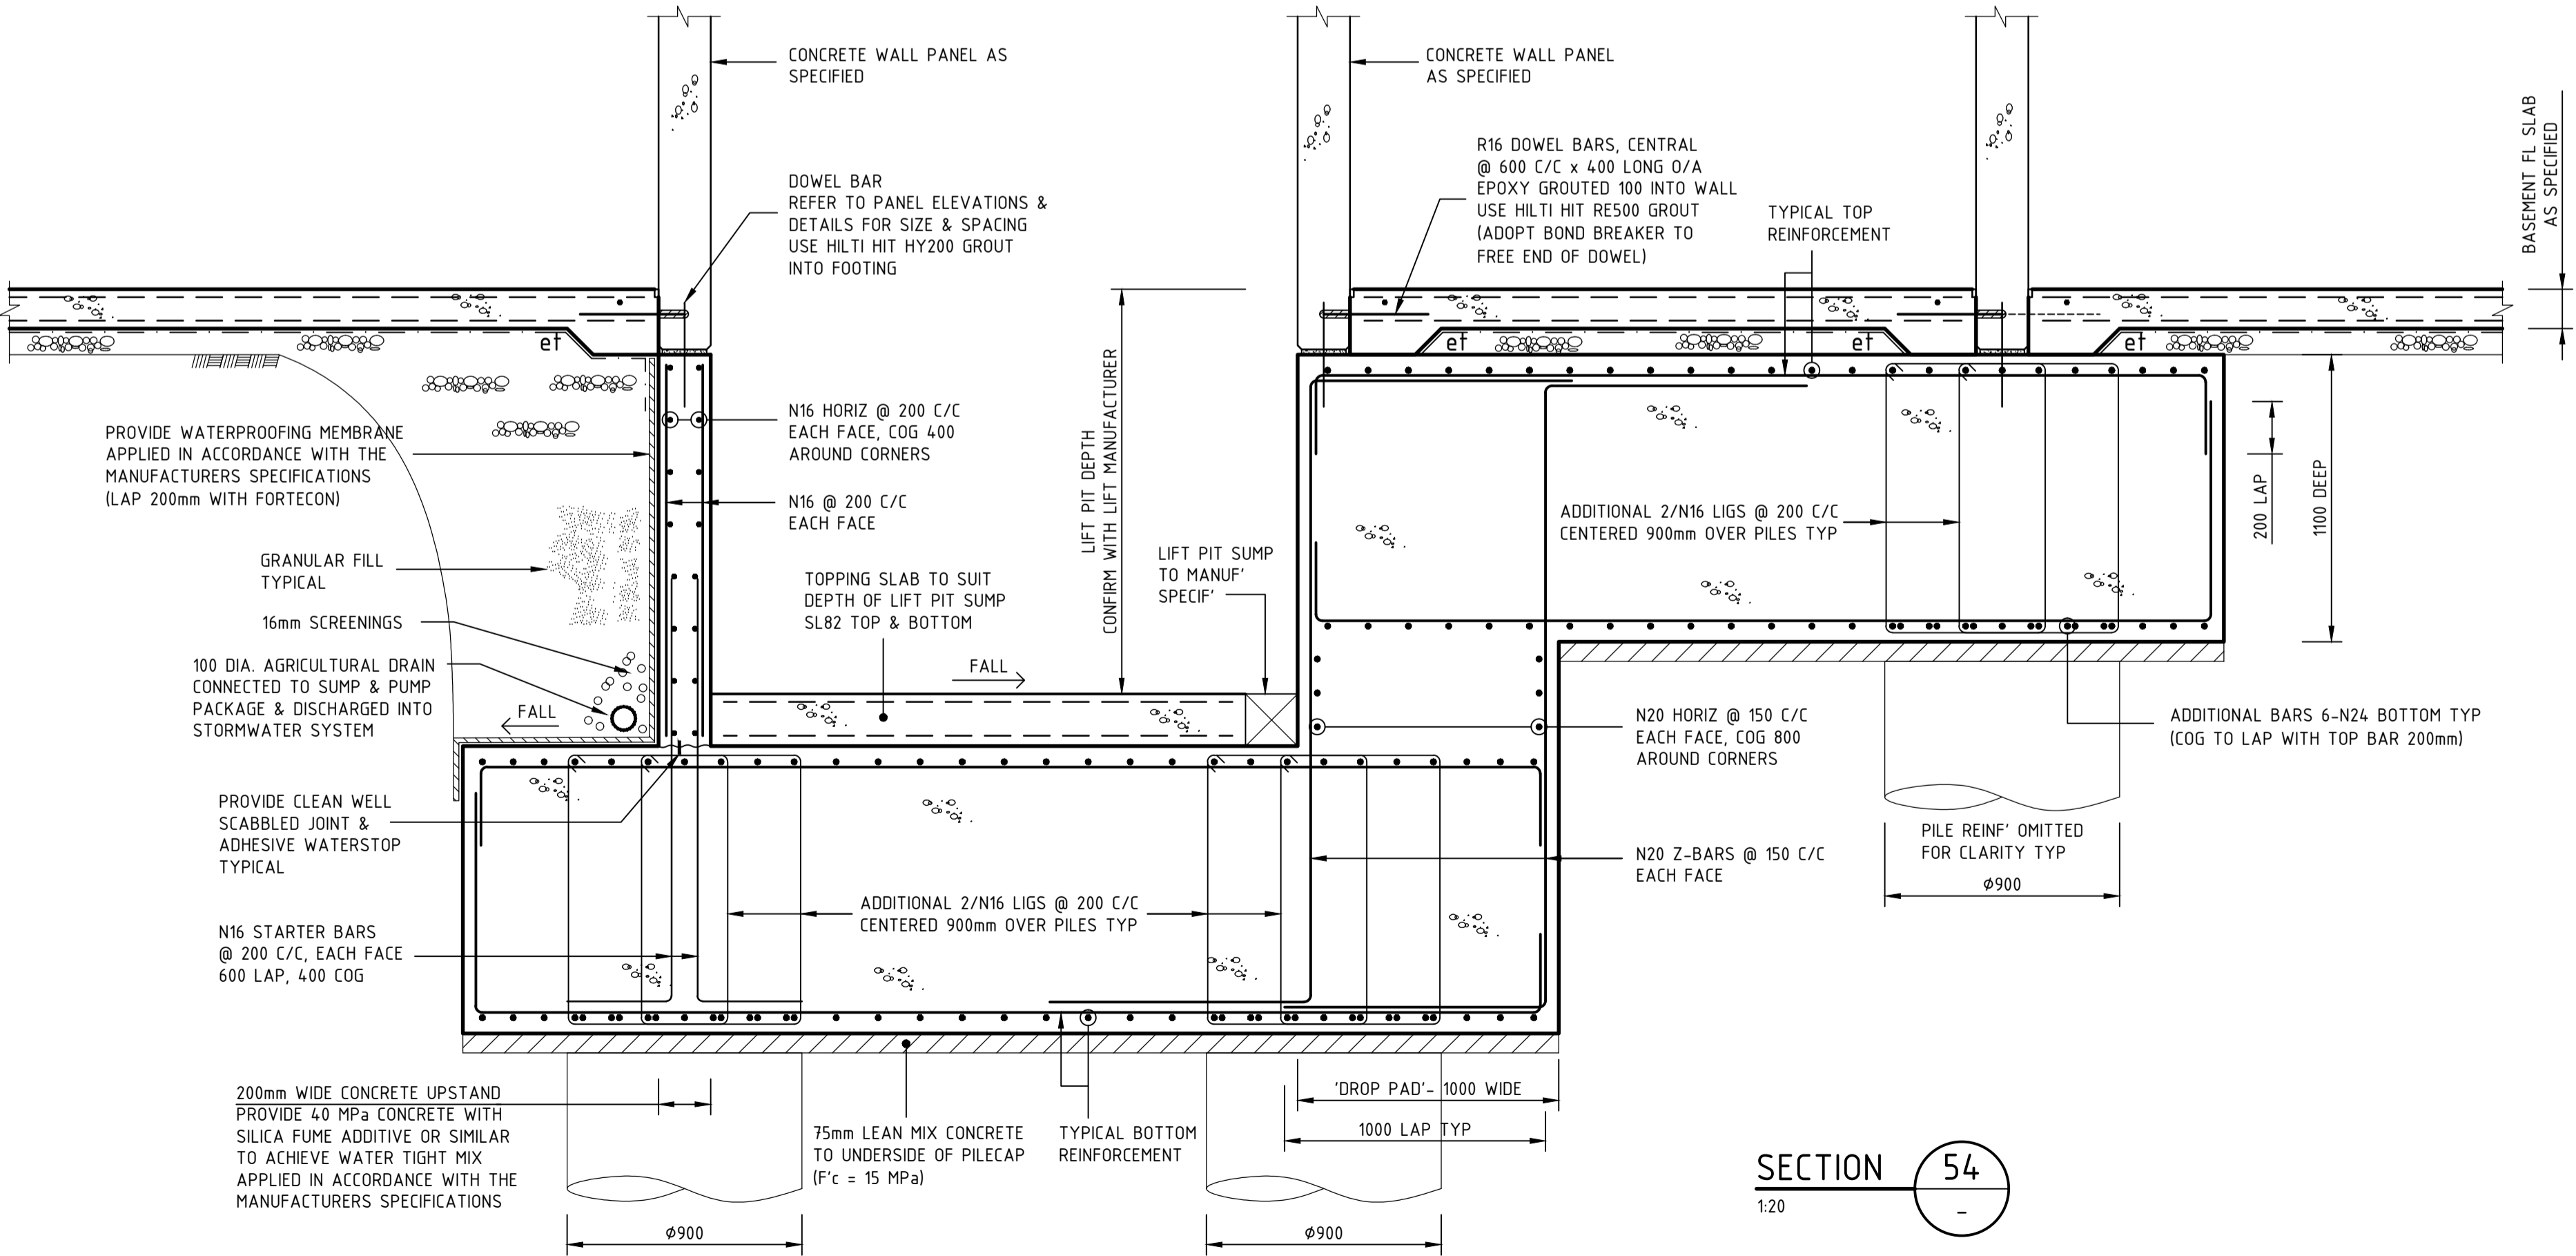


SECTION 54

1:20

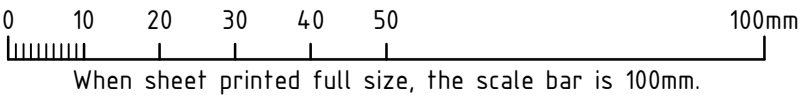

AA	FOR CONSTRUCTION	DG	FK	19.10.18
No	REVISION	DRAWN	CHE'KD	DATE
PROJECT				
THE WILLCOX APARTMENTS				
AT: 117 PROSPECT ROAD				
PROSPECT, SA 5082				
FOR: CITIFY & BFC PTY LTD				

DRAWING TITLE
FOOTING DETAILS

Civil	Structural
Environmental	Geotechnical
Mechanical	Electrical
Fire	Hydraulics
Lifts	Green ESD
Level 6, 100 Pirie Street, Adelaide SA 5000 Telephone 08 8238 4100 Facsimile 08 8410 1405	
	

SCALES	AS SHOWN	© COPYRIGHT RESERVED
DRAWN	DG	DRAWING No.
DATE	APRIL 2018	1802052-S402/AA
ENGINEER	FK	
CHECKED		