


REFER DRAWING S00 FOR GENERAL NOTES

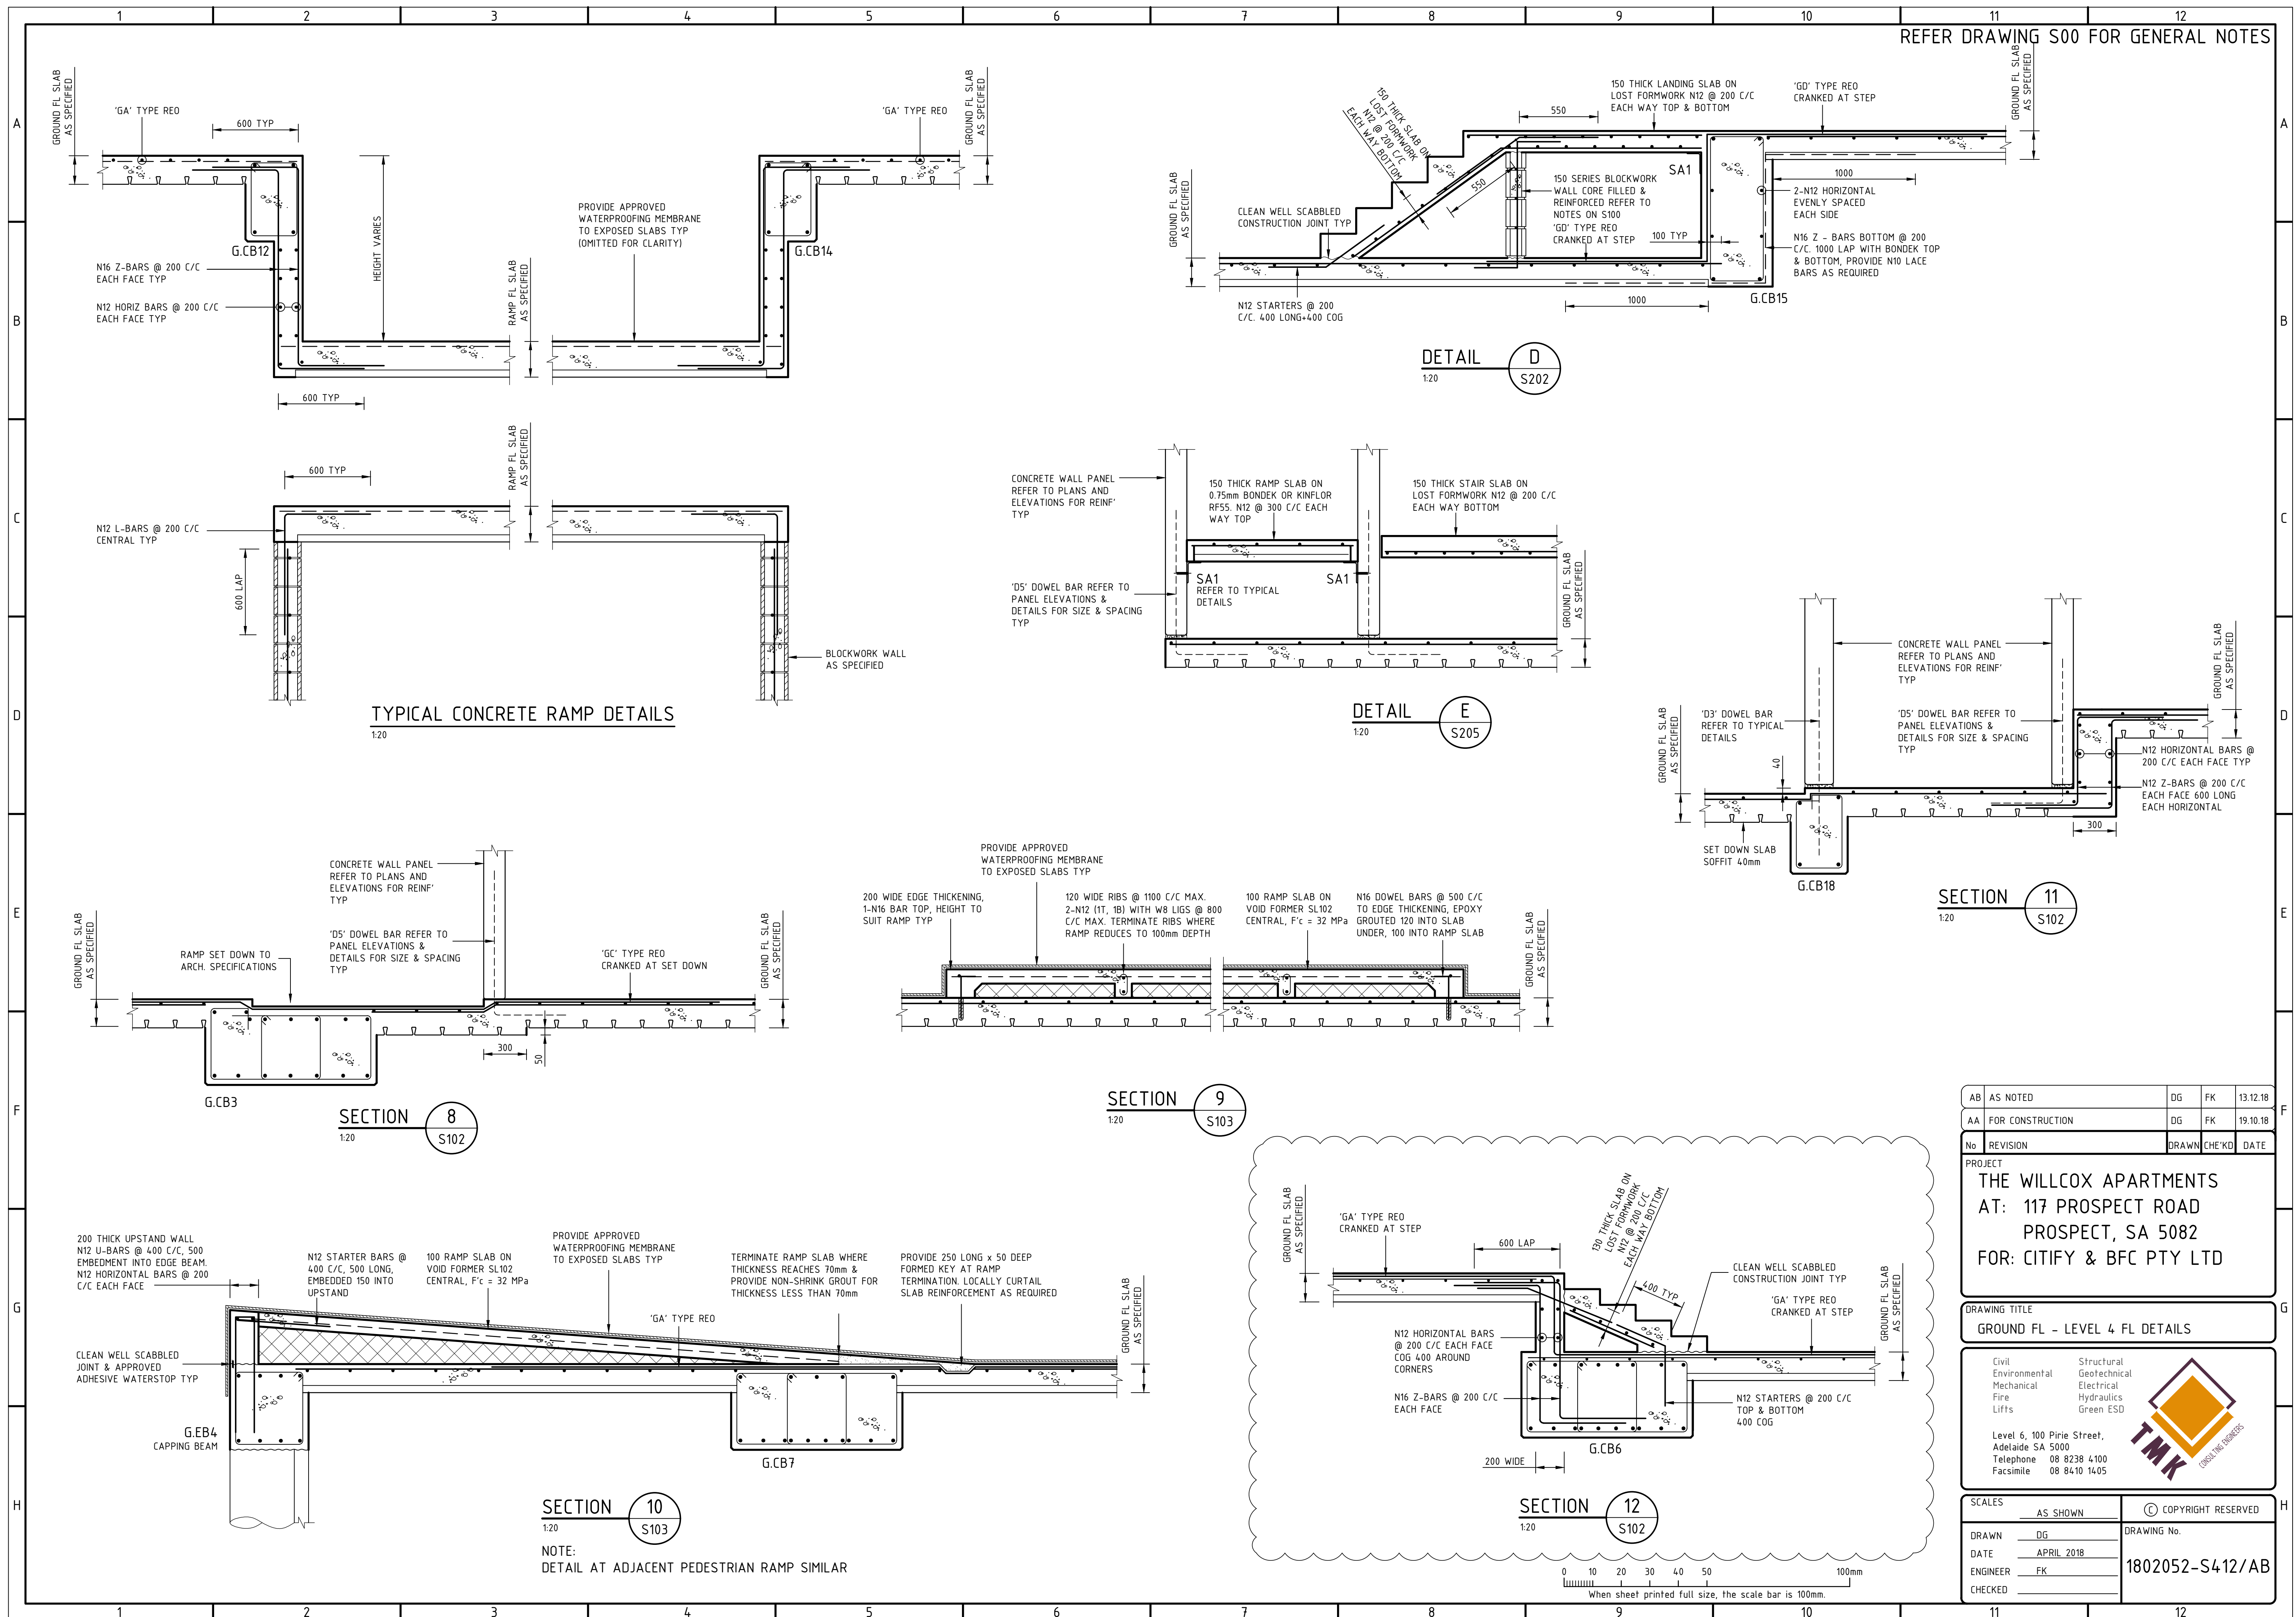

AB	AS NOTED	DG	FK	13.12.18
AA	FOR CONSTRUCTION	DG	FK	19.10.18
No	REVISION	DRAWN	CHE'KD	DATE
PROJECT				
THE WILLCOX APARTMENTS AT: 117 PROSPECT ROAD PROSPECT, SA 5082 FOR: CITIFY & BFC PTY LTD				
DRAWING TITLE				
GROUND FL - LEVEL 4 FL DETAILS				
Civil Environmental Mechanical Fire Lifts	Structural Geotechnical Electrical Hydraulics Green ESD			
Level 6, 100 Pirie Street, Adelaide SA 5000 Telephone 08 8238 4100 Facsimile 08 8410 1405				
SCALES		COPYRIGHT RESERVED		
AS SHOWN				
DRAWN	DG	DRAWING No. 1802052-S412/AB		
DATE	APRIL 2018			
ENGINEER	FK			
CHECKED				