


NOTE:
AS3786 SMOKE ALARMS WITH SOUNDER
BASES WITHIN SOU. WORKS TO BE COMPLETED
BY ELECTRICAL SERVICES TRADE

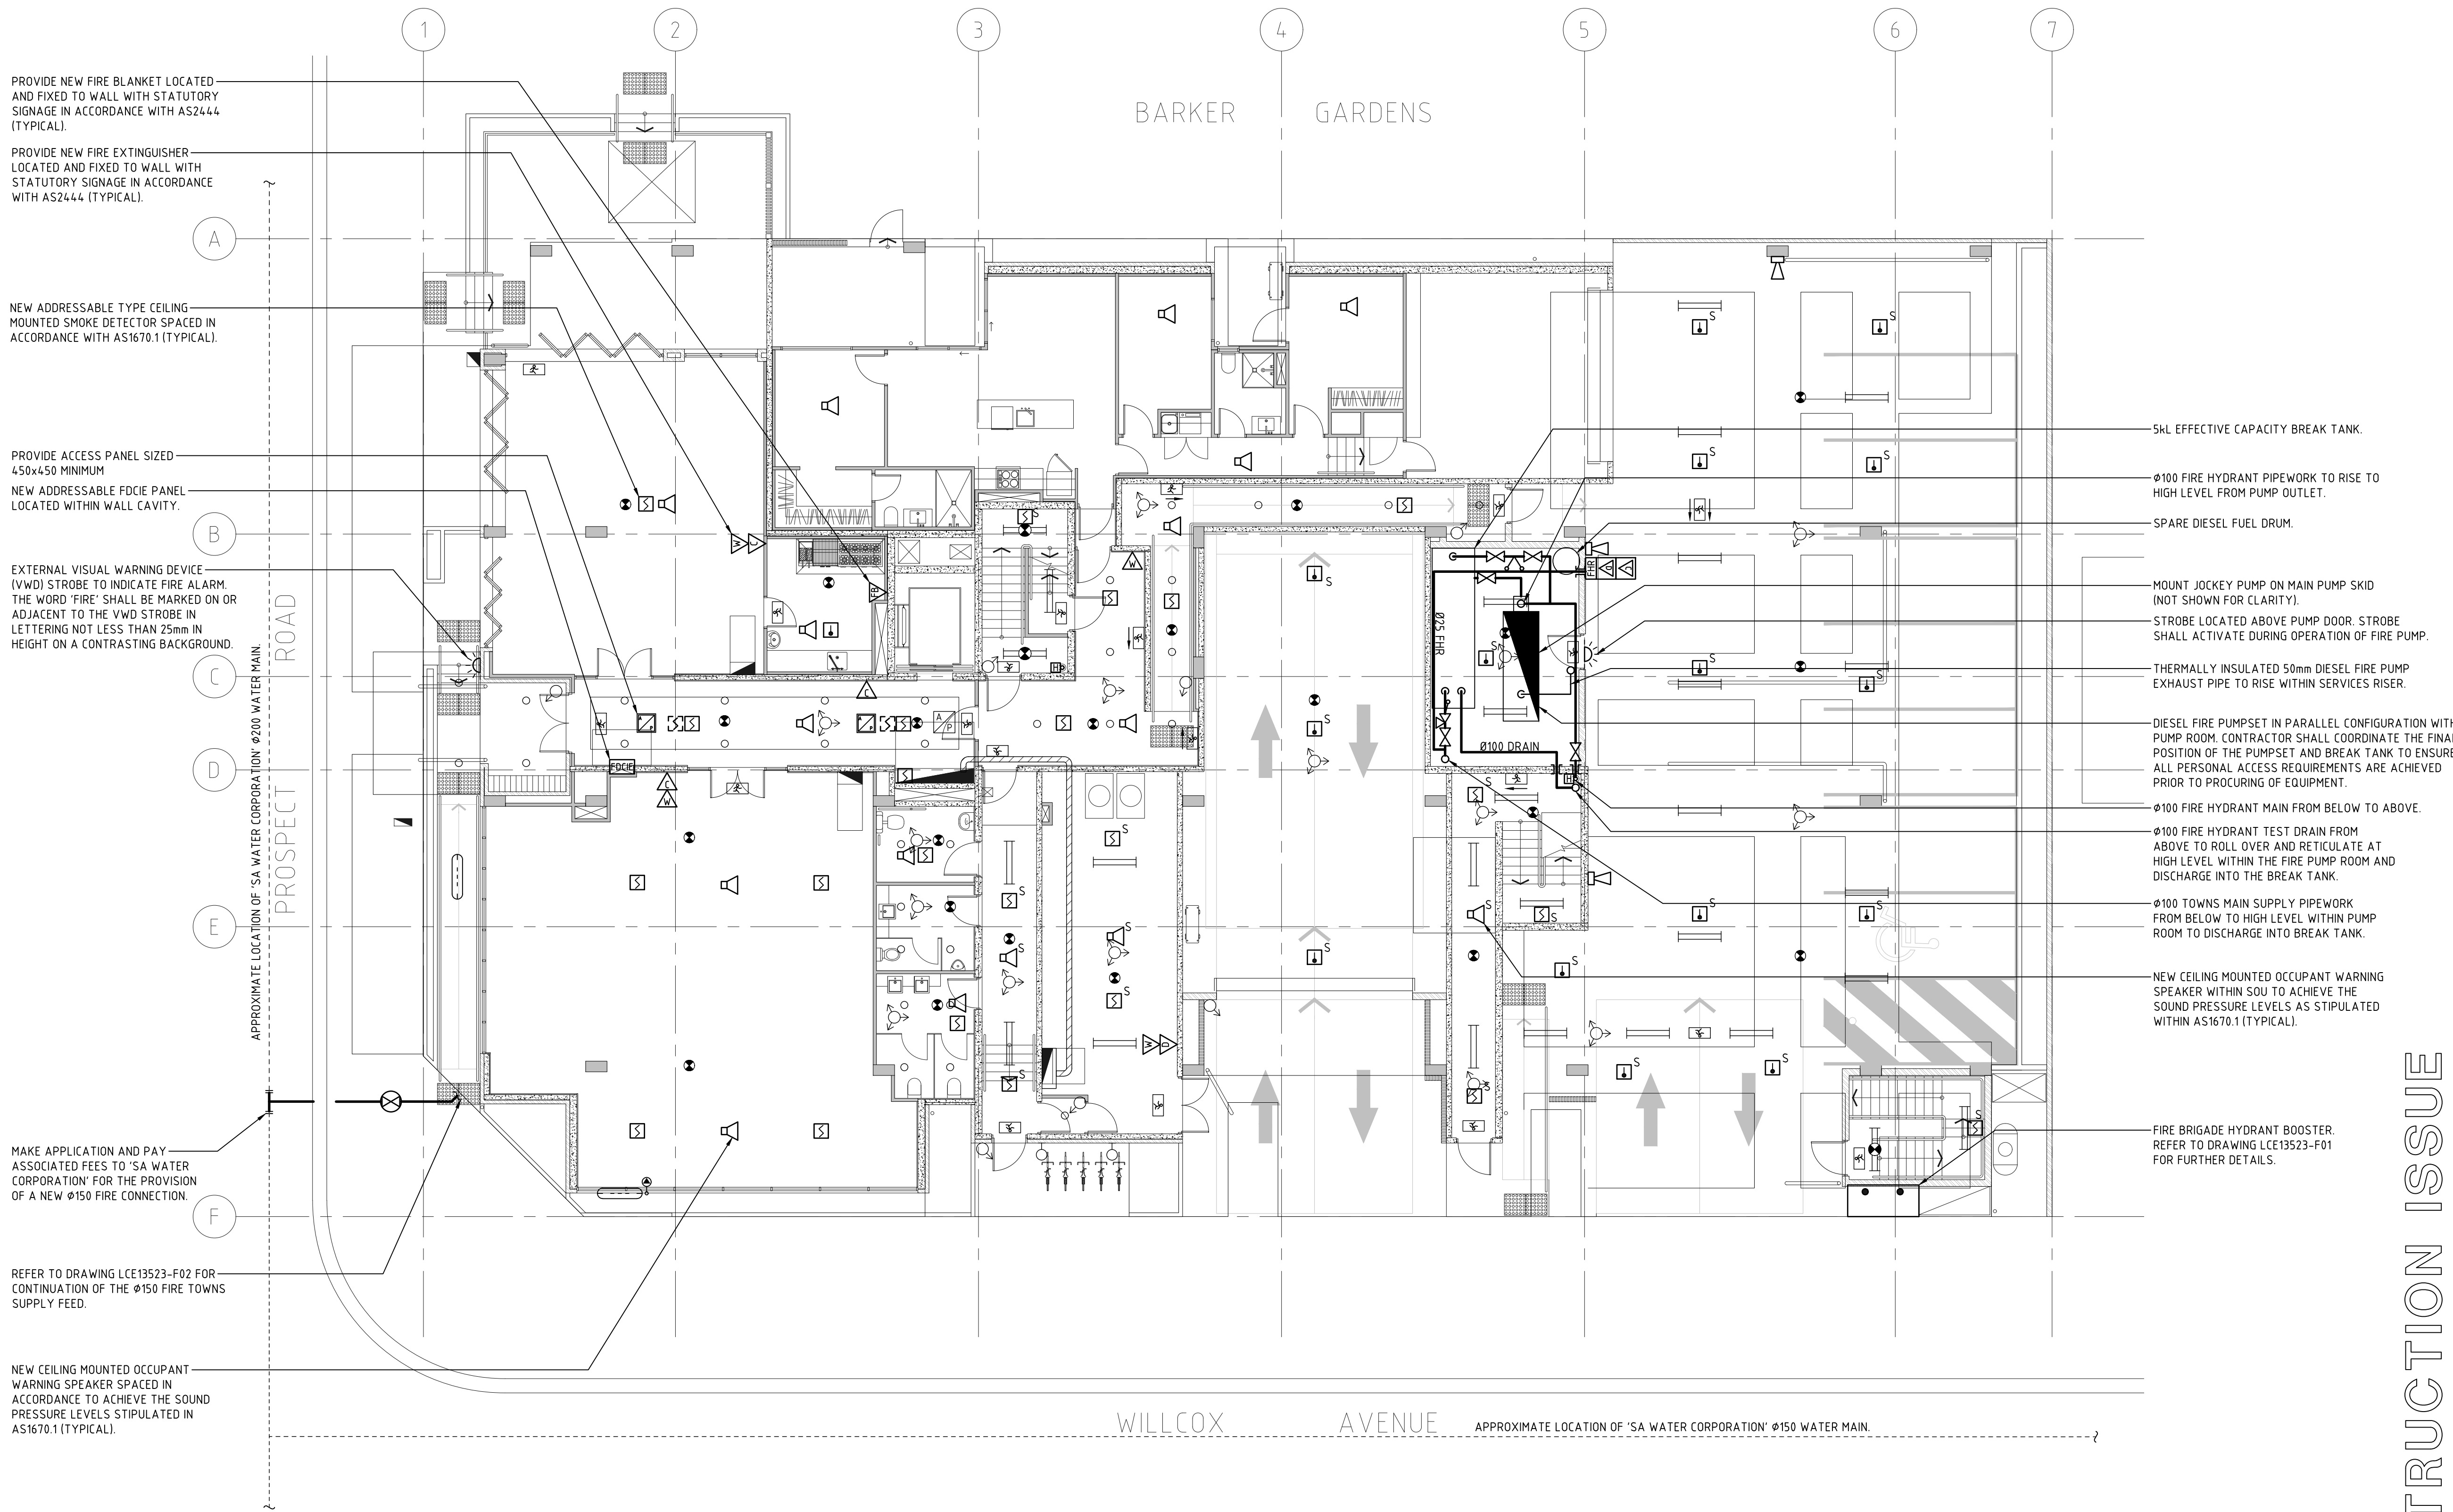

CONSTRUCTION ISSUE

--	--	