


PUNCH MARK LOCATIONS

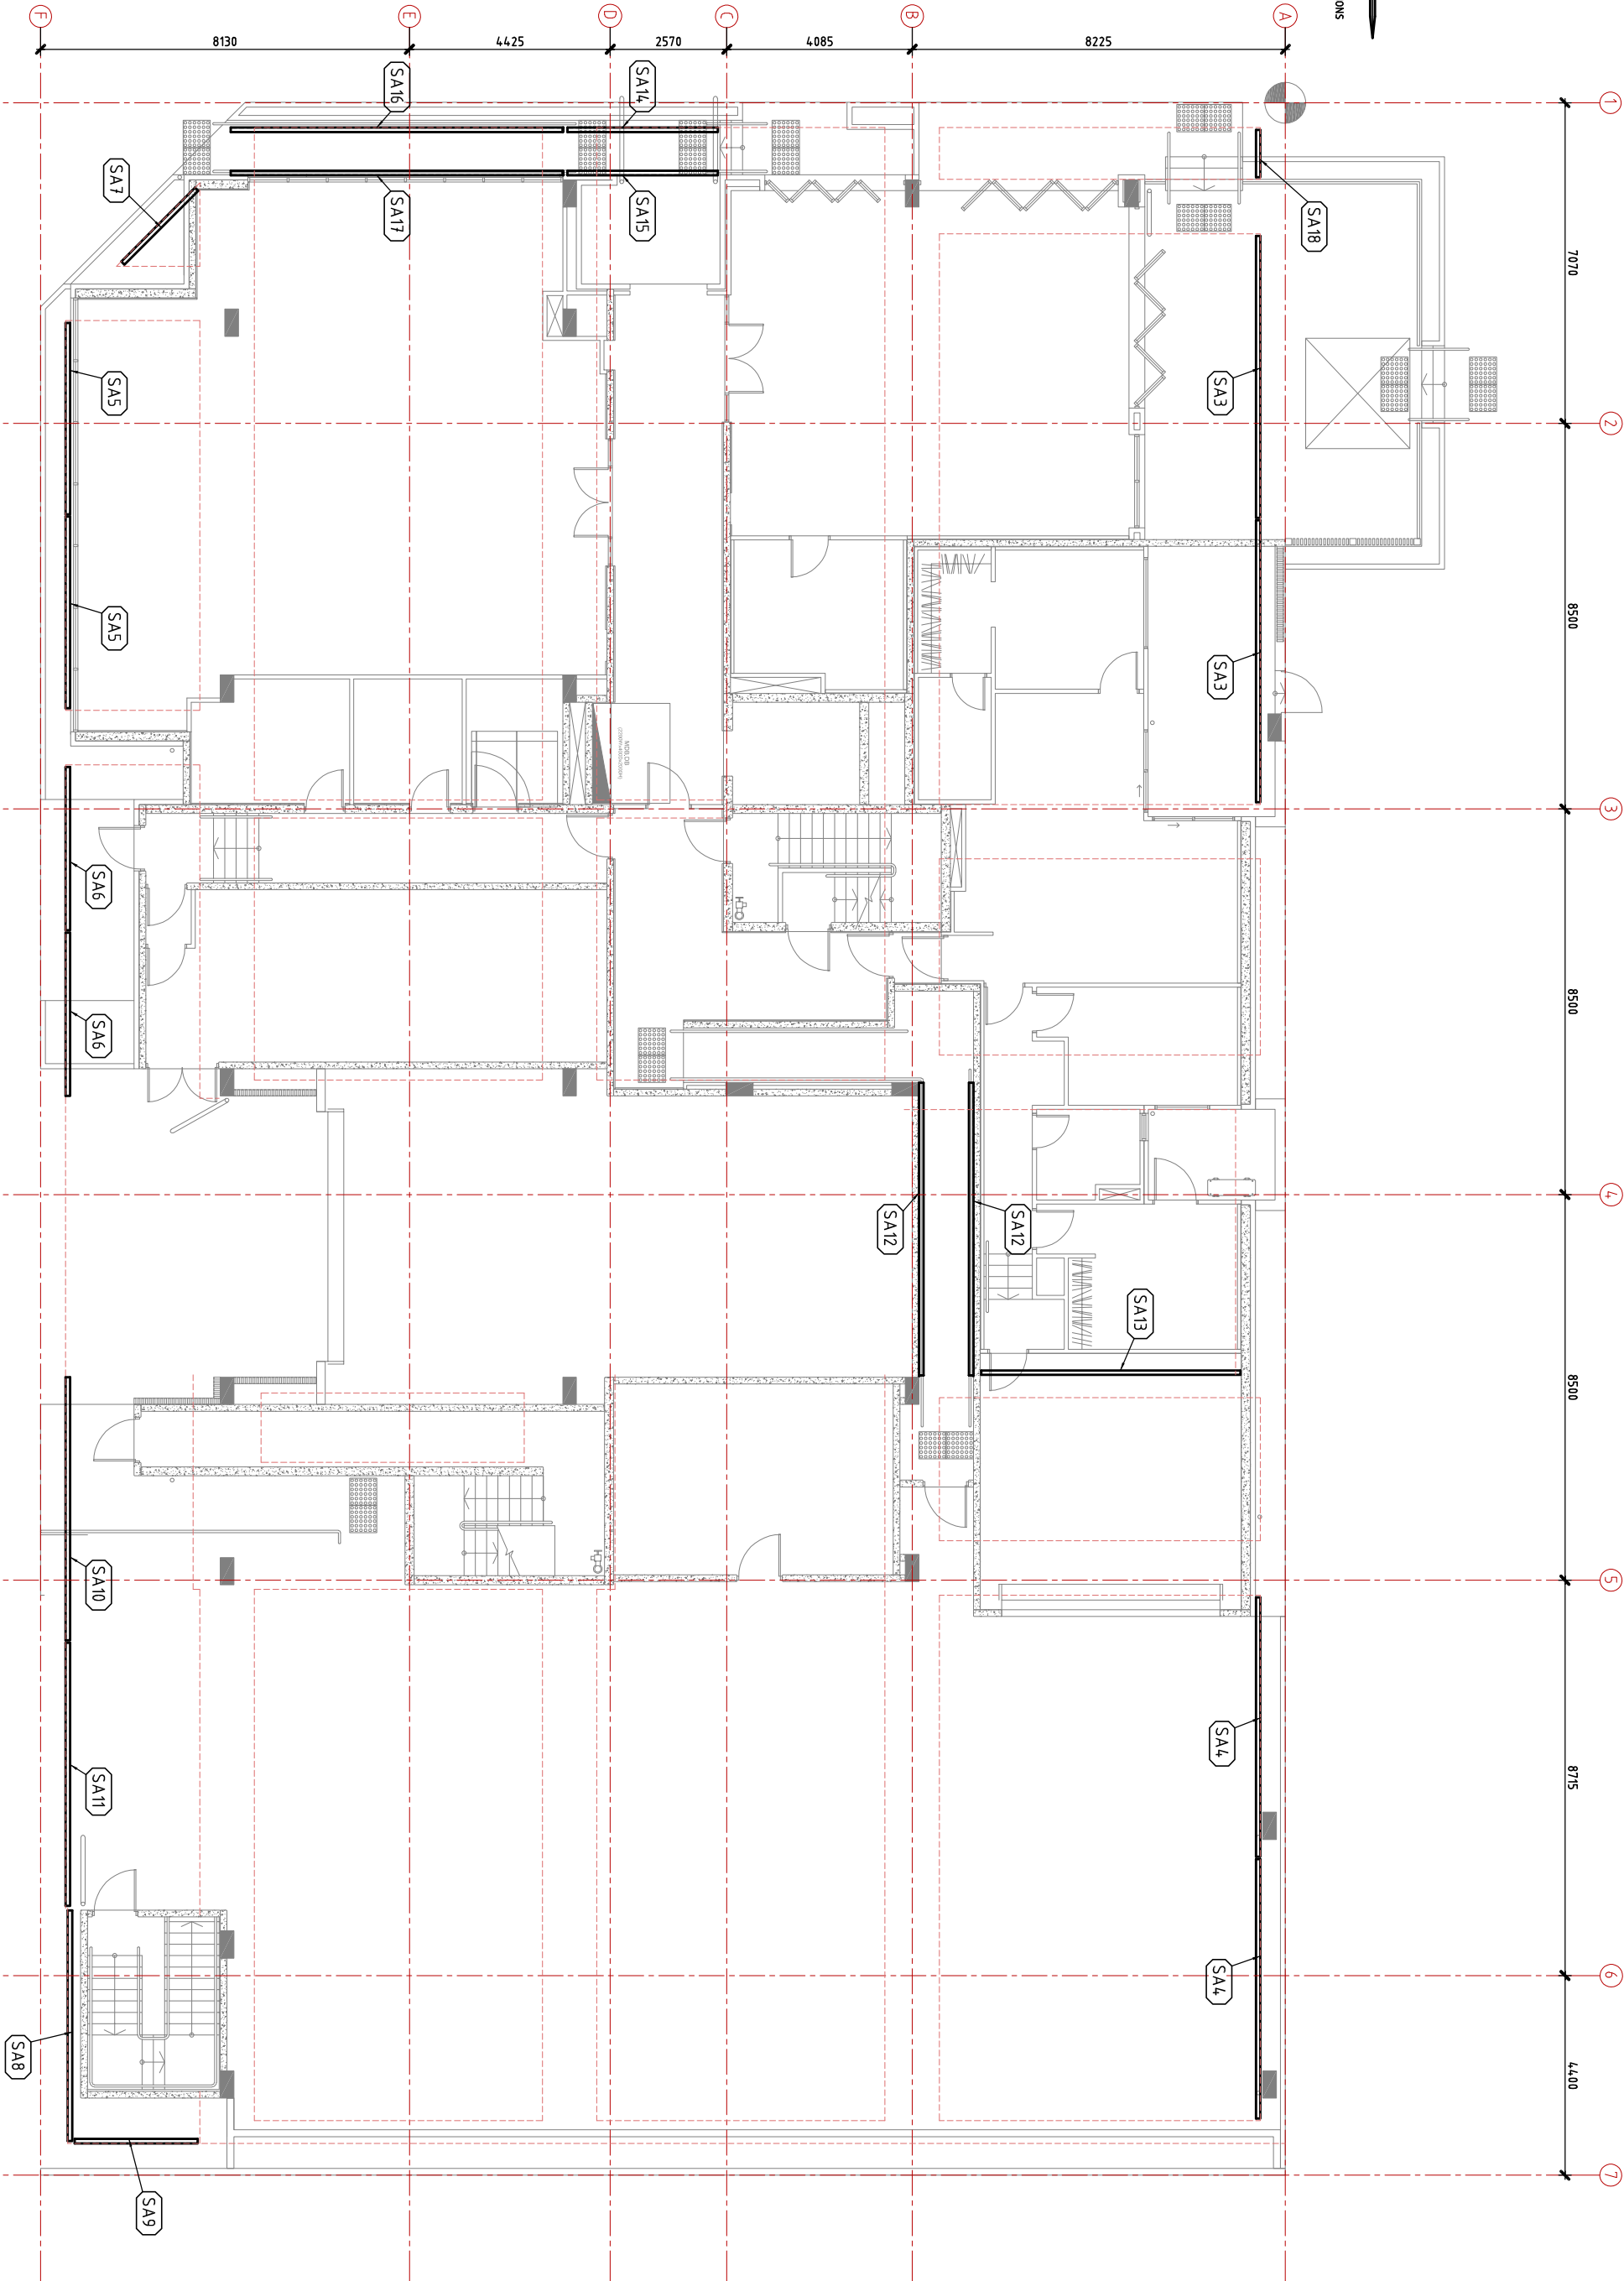

GROUND FLOOR SHELF ANGLE PLAN
SCALE 1/160



DO NOT SCALE DRAWINGS. IF IN DOUBT - ASK.		ISSUED FOR APPROVAL	
A	1/10/2019	Description	
Project :		Scale : 125.170	
THE WILCOX APARTMENTS		Detailer : S.M.	
Date : 1/10/2019		Client :	
201 No. : 30 344		Sheet	
MARKING PLAN		Index	
DRG. Num : GA2		A	
ANK STRUCTURAL		A1	